



REVISIONS	DATE

CITY OF LITTLE ROCK, ARKANSAS
ROSE CREEK TRAIL
COVER SHEET

DEPARTMENT OF PUBLIC WORKS
CIVIL ENGINEERING
701 W. MARKHAM
LITTLE ROCK, ARKANSAS 72201

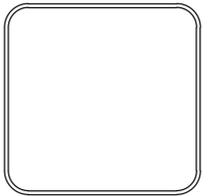


DRAWN BY
AS
DESIGNED
LC
CHECKED
JM
DATE
11-20-2025
SCALE
NO SCALE
PROJECT NO.
23805201
SHEET NO.
C1

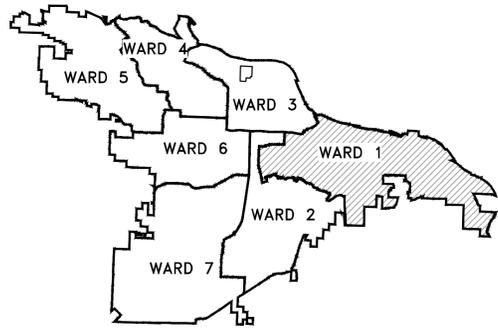

PROJECT LOCATION – WARD 1

ROSE CREEK TRAIL

(FROM 3RD ST. TO CANTRELL RD./
GILL STREET OVERPASS)

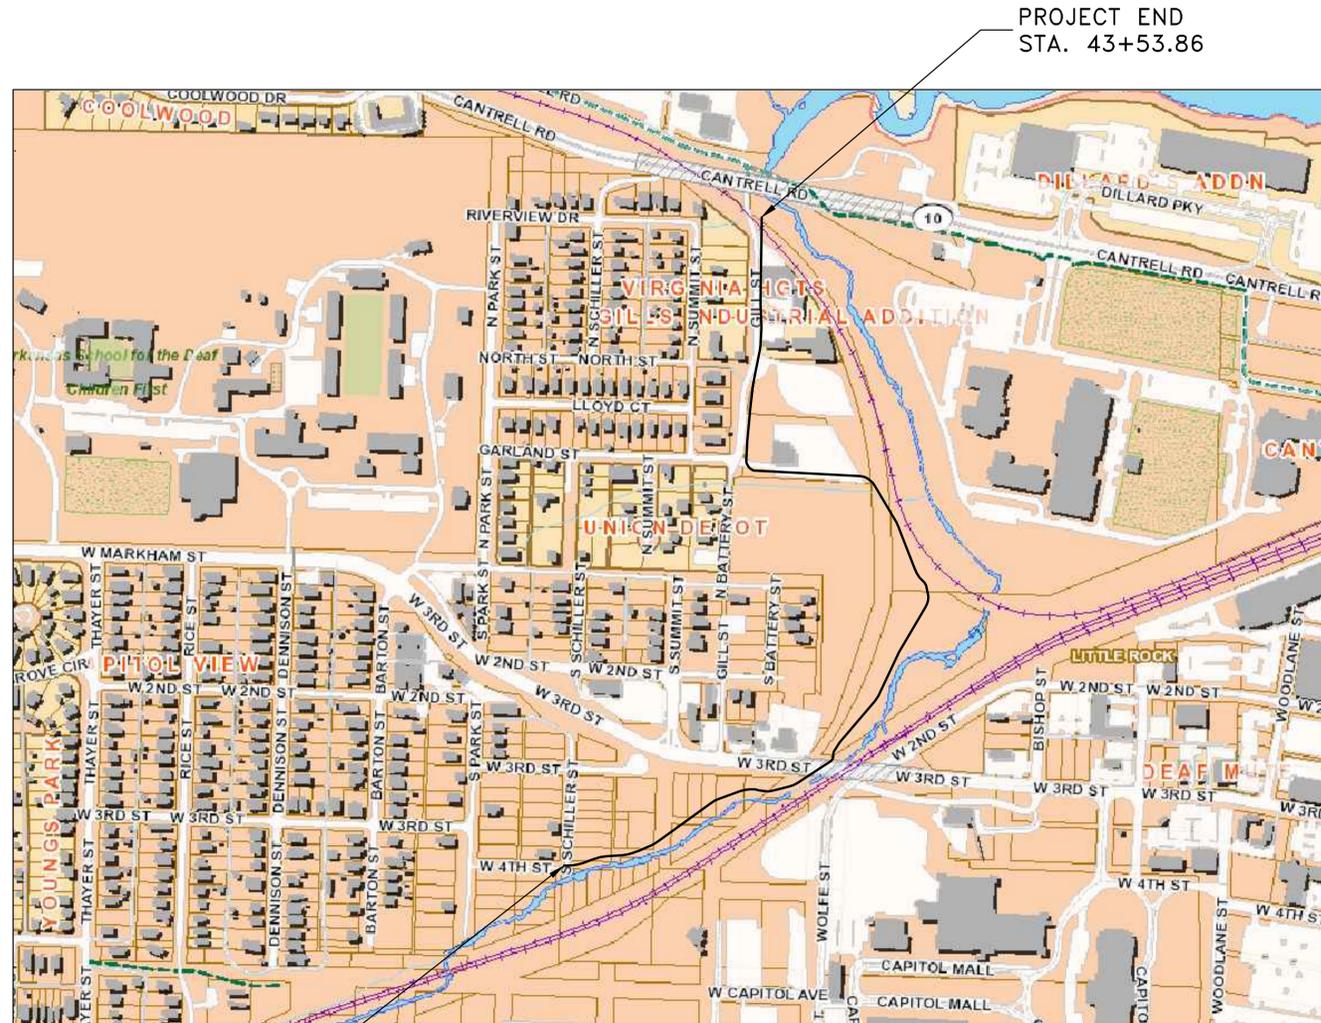

PROJECT END
STA. 43+53.86

PROJECT START
STA. 10+00.00

LOCATION

DEPARTMENT OF PUBLIC WORKS
CIVIL ENGINEERING
701 WEST MARKHAM STREET
LITTLE ROCK, ARKANSAS 72201

Sheet Number	Sheet Title
C1	COVER SHEET
C2	LEGEND & QUANTITIES SHEET
C3 – C5	TYPICAL SECTIONS SHEET 1 – 3
C6	DETAIL
C7	OVERALL OWNERSHIP MAP
C8 – C10	OWNERSHIP MAP SHEET 1 – 3
C11	OVERALL SITE SHEET
C12 – C14	SITE ENLARGEMENT SHEET 1 – 3
C15	MAINTENANCE OF TRAFFIC
C16 – C19	STRIPING & SIGNAGE SHEET 1 – 4
C20 – C26	ROSE CREEK TRAIL PLAN & PROFILE SHEET 1-7
C27	DRIVEWAY PLAN
C28 – C33	CENTERLINE FIELD TIES SHEET 1 – 6
C34 – C37	EROSION CONTROL PH I SHEET 1 – 4
C38 – C41	EROSION CONTROL PH II SHEET 1 – 4
C42 – C45	EROSION CONTROL PH III SHEET 1 – 4
C46 – C60	CROSS SECTION SHEETS 1 – 16



Know what's below.
Call before you dig.



501.664.3245 | 501.664.6704 | www.craftontull.com

CERTIFICATE OF AUTHORIZATION:
JOB: 23805201



ITEM	DESCRIPTION	QTY	UNIT
2.01	SITE PREPARATION	1	L.S.
3.01	UNCLASSIFIED EXCAVATION	1500	C.Y.
4.01	AGGREGATE BASE COURSE CLASS 7	1306	TON
5.01	TACK COAT	218	GAL
6.01	ACHM SURFACE COURSE	392	TON
606.18C	FLARED END SECTION, 18"	11	EA.
10.03	4' x 4' GRATE INLET	3	EA.
11.02	CONCRETE REINFORCED BOX CULVERT (10'x5')	45	L.F.
11.20	REINFORCED CONCRETE RETAINING WALL	3762	SF
13.18C	STORM DRAIN PIPE, 18" CROSS DRAIN	174	L.F.
24.02	CHECK DAM	32	CY
18.01	ACCESS RAMP (TYPE 3)	16	S.Y.
18.10	WATER FOR DUST CONTROL	5	MGAL
19.01	FINAL CLEAN UP	1	L.S.
24.01	CONSTRUCTION ENTRANCE (CO)	3	EA.
24.02	SILT FENCE - TYPE A (SFA)	5229	L.F.
620	PERMANENT SEEDING	1	AC.
25.01	CHAIN-LINK FENCE	506	L.F.
719	THERMOPLASTIC PAVEMENT STRIPING WHITE (12")	376	L.F.
719	THERMOPLASTIC PAVEMENT STRIPING YELLOW (4")	3340	L.F.
719	THERMOPLASTIC PAVEMENT STRIPING WHITE (4")	7341	L.F.
7.02	P.C. CONCRETE DRIVEWAY	382	SQYD
9.02	CONCRETE WALK (12' SECTIONS)	549.40	SQYD
8.02	CC CURB & GUTTER (TYPE E-1)(2'-0")	508	L.F.
SP	BRIDGE	240	S.F.


EXISTING

- IRON ROD
- PK NAIL
- R.R. SPIKE
- CONC. MONUMENT
- WATER VALVE
- WATER METER
- FIRE HYDRANT
- GAS METER
- GAS VALVE
- CLEAN-OUT
- GUARD POST (BOLLARD)
- SIGN POST
- BENCHMARK
- STORM SEWER MANHOLE
- SANITARY SEWER MANHOLE
- TELEPHONE MANHOLE
- ELECTRIC MANHOLE
- TELEPHONE BOX
- ELECTRIC BOX
- CABLE BOX
- UTILITY POLE
- GUY WIRE
- LIGHT POLE
- POST OR POLE (TYPE AS NOTED)
- MAILBOX
- DECIDUOUS TREE
- EVERGREEN/CONIFEROUS TREE
- BUSH
- PROPERTY LINE
- SETBACK LINE
- EASEMENT LINE
- CURB
- FENCE
- OVERHEAD ELECTRIC
- OVERHEAD TELEPHONE
- OVERHEAD CABLE
- UNDERGROUND TELEPHONE
- UNDERGROUND ELECTRIC
- UNDERGROUND CABLE
- WATER LINE
- SEWER LINE
- GAS LINE
- STORM SEWER/CULVERT
- EDGE OF WOODS
- CONTOUR LINE



PROPOSED

- PROPOSED CONTOUR
- PROPOSED SPOT ELEVATION
- PROPOSED SPOT CURB ELEVATION
- STORM SEWER - PIPE
- STORM SEWER - MITERED END SECTION
- STORM SEWER - GRATE INLET
- STORM SEWER - JUNCTION BOX
- STORM SEWER - FLARED END SECTION
- STORM SEWER - HEADWALL
- STORM SEWER - SINGLE WING
- STORM SEWER - DOUBLE WING
- STORM SEWER - AREA INLET
- GRADE BREAK LINE
- HIGH POINT
- LOW POINT
- CUT LINE
- FILL LINE
- SANITARY SEWER PIPE
- SANITARY SEWER MANHOLE
- PROPOSED CURB
- PROPOSED CONCRETE
- CONSTRUCTION - ENTRANCE/EXIT
- CHECK DAM
- DIVERSION BERM
- DOWNDRAIN STRUCTURE - TEMPORARY
- ROCK DAM
- SEDIMENT BARRIER - SILT FENCE
- SEDIMENT BARRIER - GRAVEL RING
- SEDIMENT BARRIER - BLOCK & GRAVEL
- SEDIMENT BARRIER - BLOCK
- TEMPORARY SEDIMENT BASIN
- SILT FENCE - TYPE A
- SILT FENCE - TYPE B
- SILT FENCE - TYPE C
- STORM DRAIN OUTLET PROTECTION
- SURFACE ROUGHENING
- DISTURBED AREA STABILIZATION - TEMPORARY STABILIZATION
- DISTURBED AREA STABILIZATION - TEMPORARY GRASSING
- DISTURBED AREA STABILIZATION - PERMANENT GRASSING
- MATting/BLANKETS

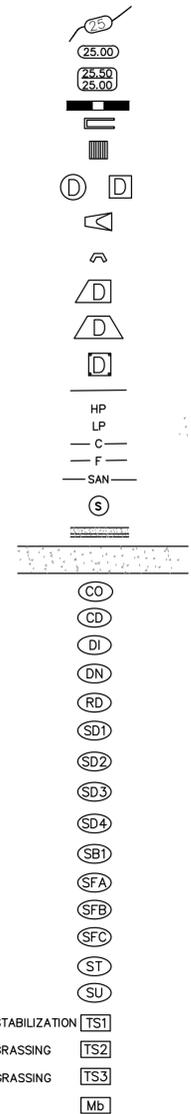



DRAWN BY

AS

DESIGNED

LC

CHECKED

JM

DATE

11-20-2025

SCALE


NO SCALE

PROJECT NO.

23805201


SHEET NO.

C3

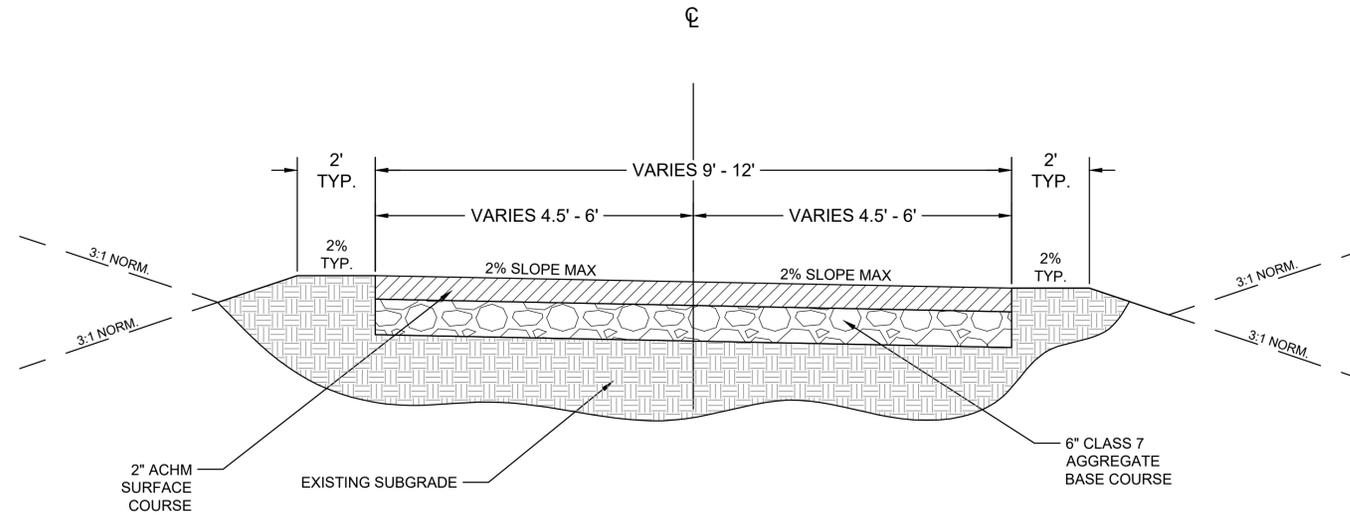

TYPICAL TRAIL SECTION

N.T.S
STA. 10+00.00 - 11+22.99
STA. 14+10.07-15+00.00
STA. 21+29.64-26+45.24
STA. 34+19.03-35+85.55

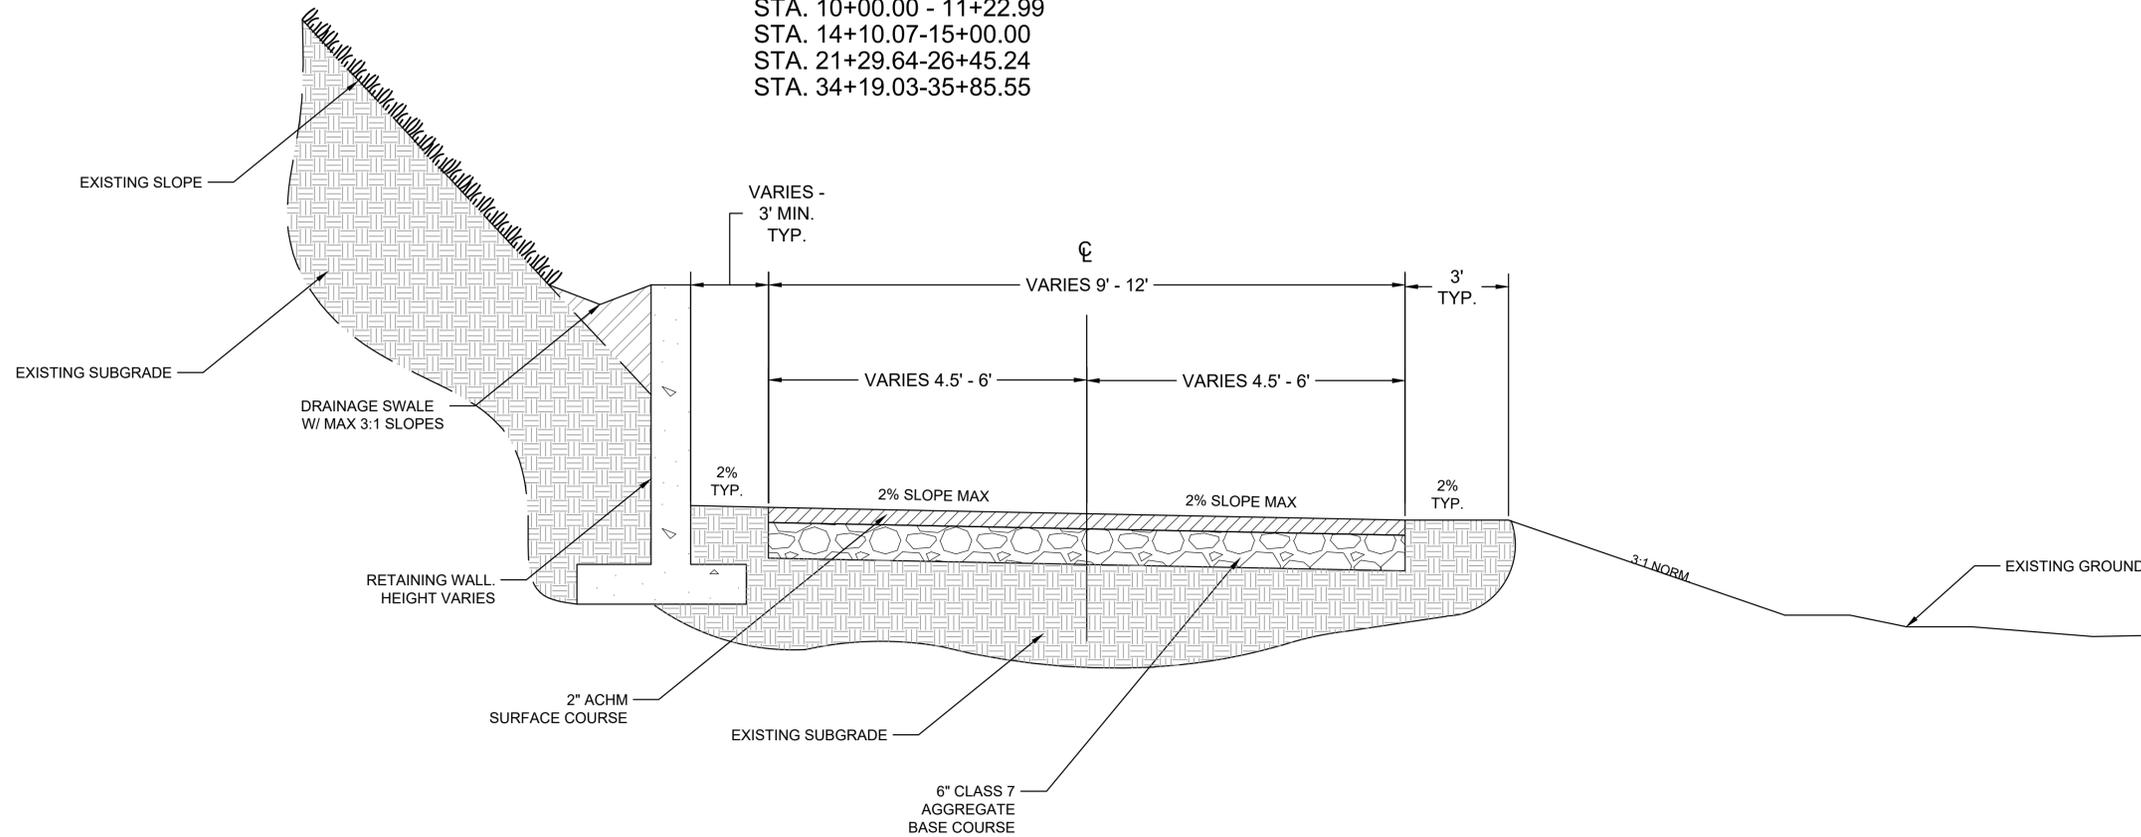


TRAIL SECTION W/ RETAINING WALL

N.T.S
STA. 15+00.00 - 18+56.21
STA. 20+11.79-21+29.64

90% SUBMITTAL


REVISIONS	DATE

CITY OF LITTLE ROCK, ARKANSAS
 ROSE CREEK TRAIL
 TYPICAL SECTIONS SHEET 2

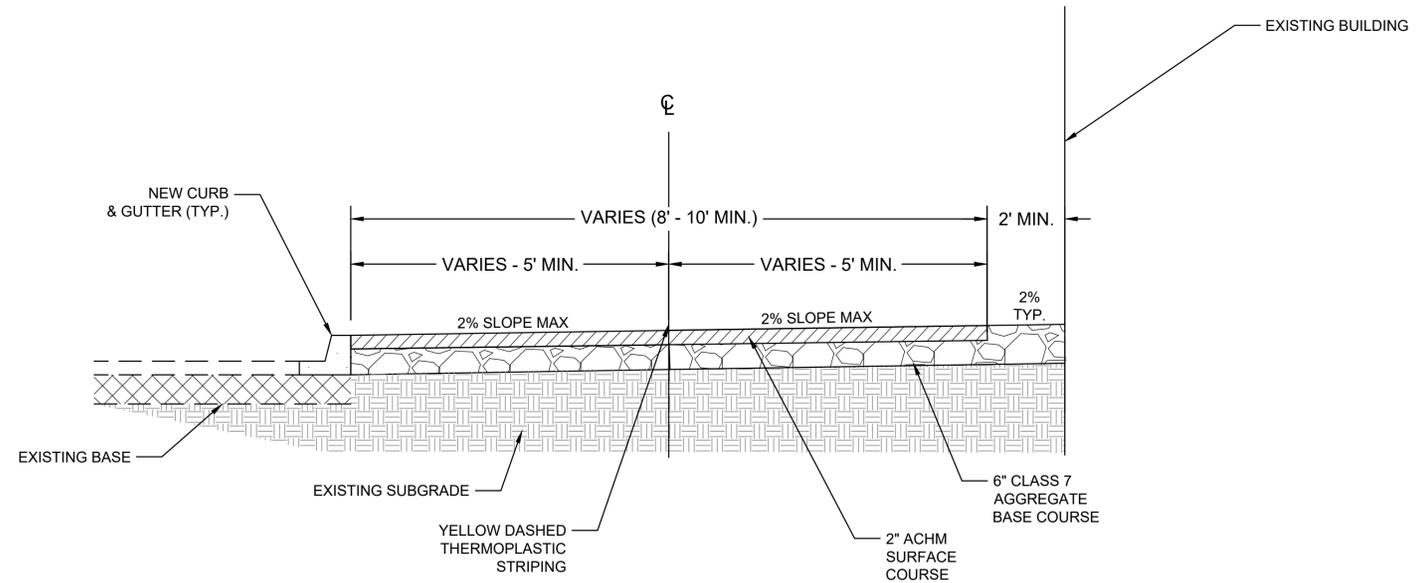

CYCLE TRACK SECTION


N.T.S
 STA. 35+85.55 - STA. 43+38.21

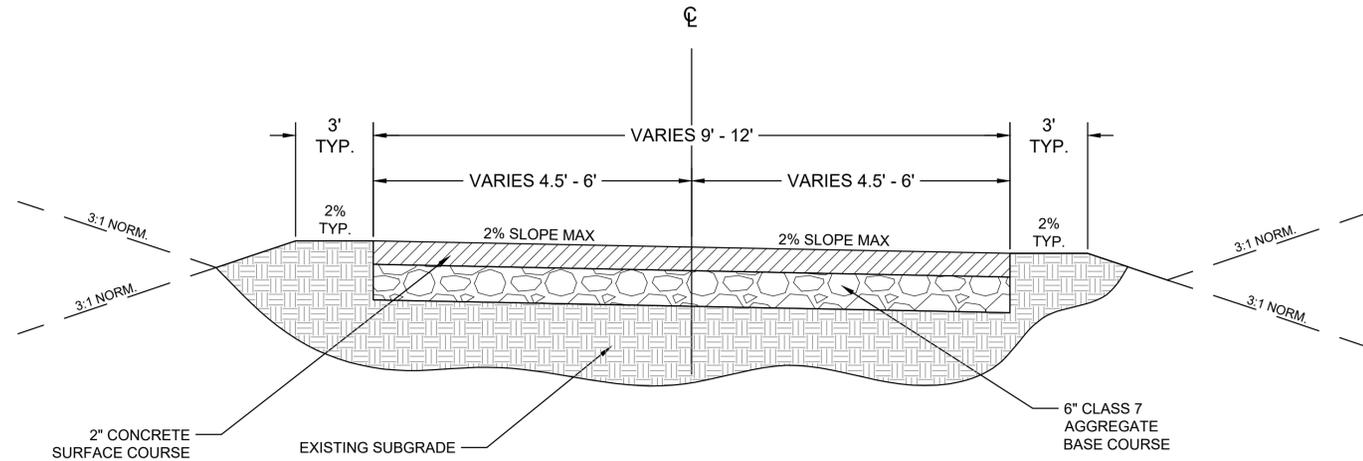


CONCRETE TRAIL SECTION

N.T.S
 STA. 11+22.98 - 14+10.07
 STA. 14+10.07-15+00.00
 STA. 21+29.64-35+31.90
 STA. 35+56.81-37+03.79

DEPARTMENT OF PUBLIC WORKS
 CIVIL ENGINEERING
 701 W. MARKHAM
 LITTLE ROCK, ARKANSAS 72201

 


DRAWN BY	AS
DESIGNED	LC
CHECKED	JM
DATE	11-20-2025
SCALE	NO SCALE
PROJECT NO.	23805201
SHEET NO.	C4

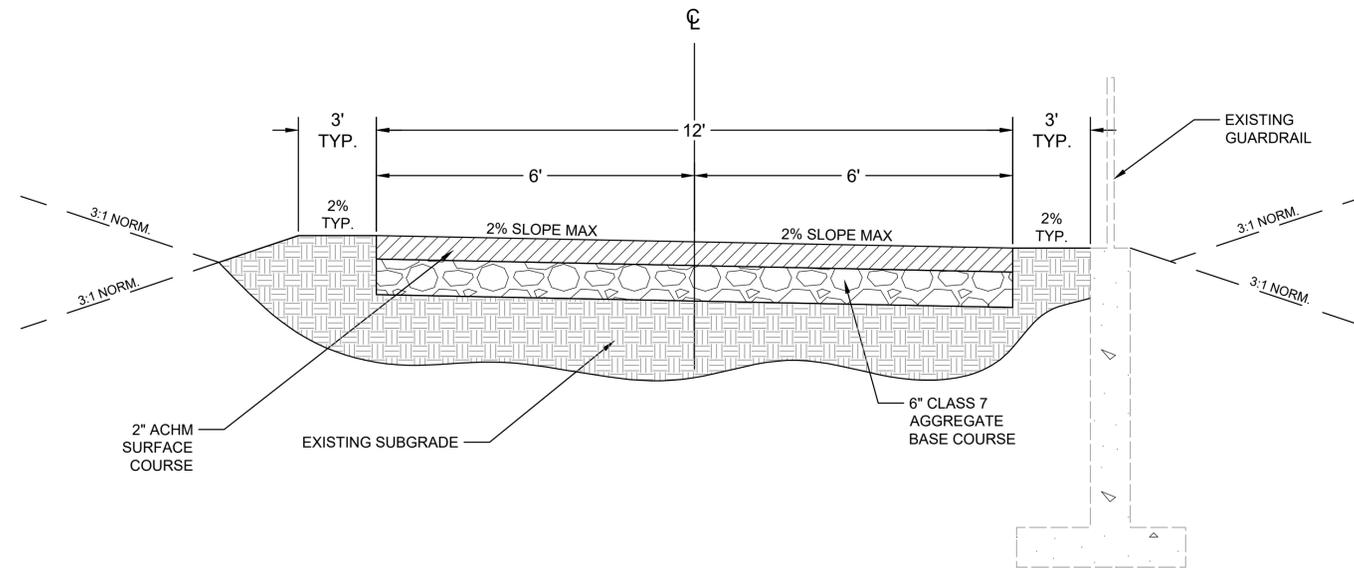

**TYPICAL TRAIL SECTION W/
EXISTING GUARDRAIL**

N.T.S
STA. 31+20.85 - 34+19.03

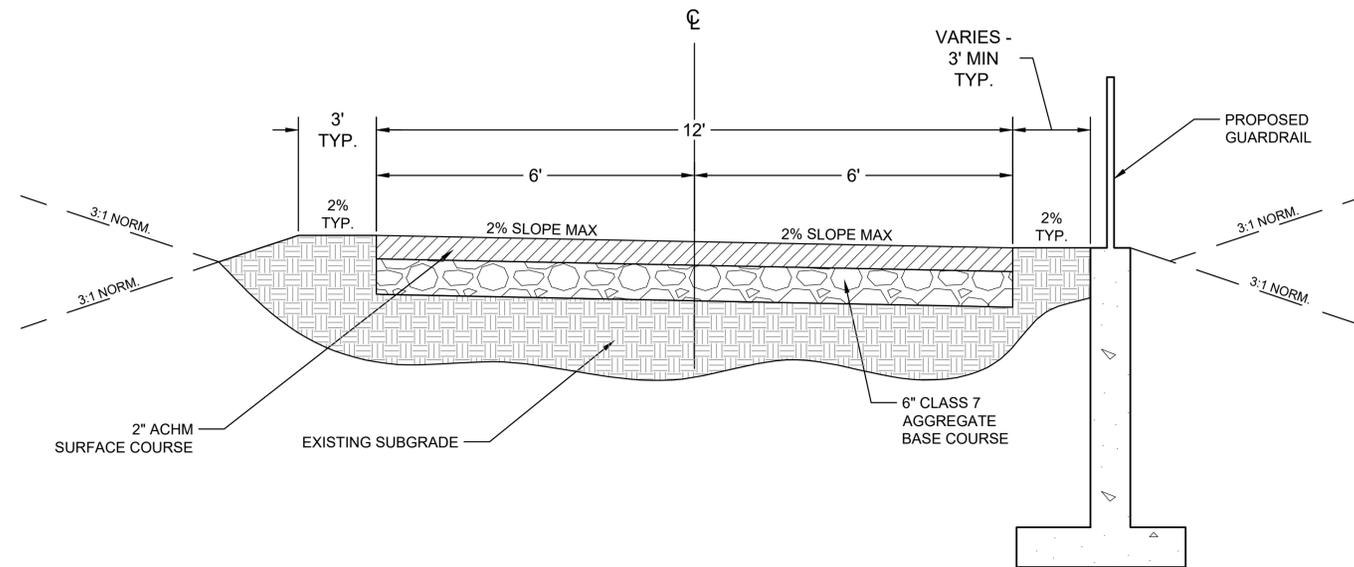

TYPICAL TRAIL SECTION W/ GUARDRAIL

N.T.S
STA. 26+45.24 - 24+19.03

CITY OF LITTLE ROCK, ARKANSAS
ROSE CREEK TRAIL
TYPICAL SECTIONS SHEET 3

DEPARTMENT OF PUBLIC WORKS
CIVIL ENGINEERING
701 W. MARKHAM
LITTLE ROCK, ARKANSAS 72201



DRAWN BY
AS
DESIGNED
LC
CHECKED
JM
DATE
11-20-2025
SCALE
NO SCALE
PROJECT NO.
23805201

SHEET NO.
C5


90% SUBMITTAL

REVISIONS DATE

REVISIONS	DATE

CITY OF LITTLE ROCK, ARKANSAS
ROSE CREEK TRAIL

DETAILS

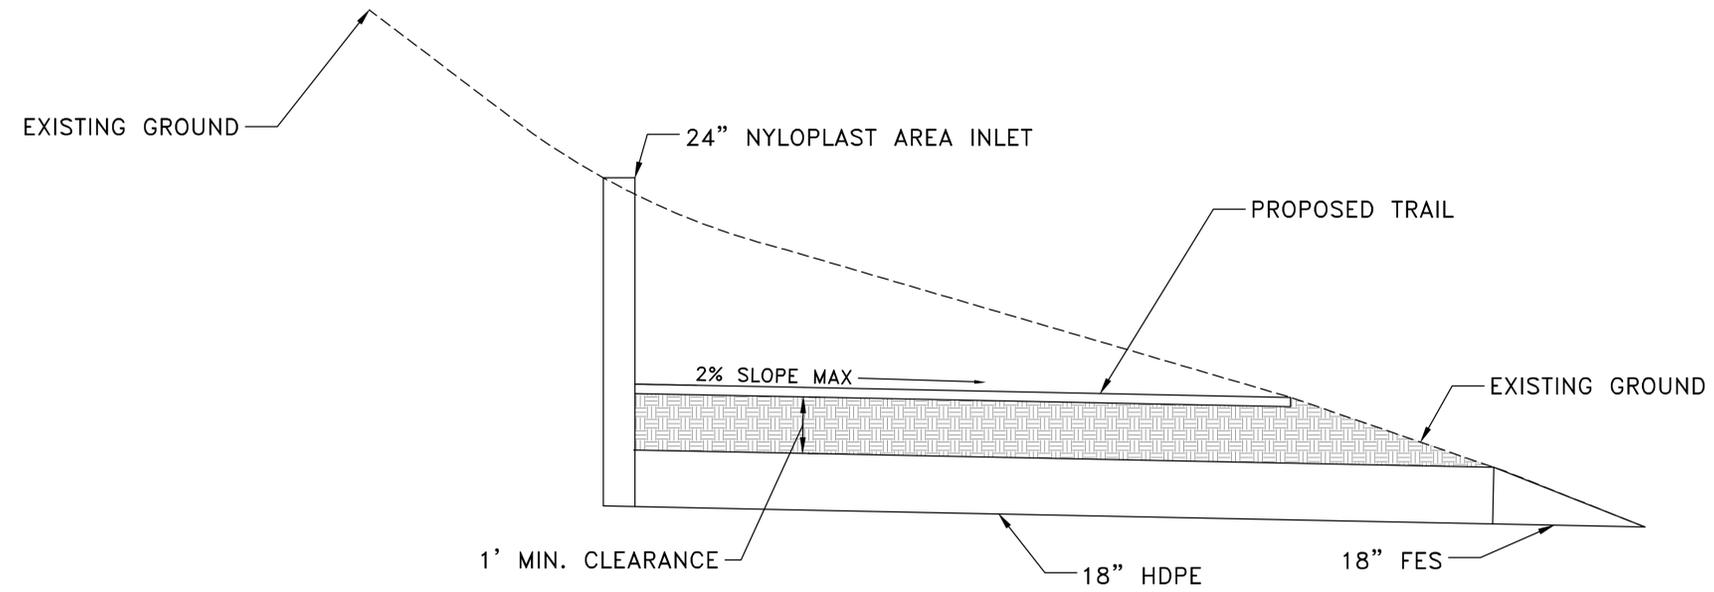

TRAIL SECTION WITH AREA INLET

N.T.S.

DEPARTMENT OF PUBLIC WORKS
CIVIL ENGINEERING
701 W. MARKHAM
LITTLE ROCK, ARKANSAS 72201



DRAWN BY

AS

DESIGNED

LC

CHECKED

JM

DATE

11-20-2025

SCALE

NO SCALE

PROJECT NO.

23805201

SHEET NO.

C6

REVISIONS	DATE

CITY OF LITTLE ROCK, ARKANSAS
 ROSE CREEK TRAIL
 OWNERSHIP MAP OVERALL

DEPARTMENT OF PUBLIC WORKS
 CIVIL ENGINEERING
 701 W. MARKHAM
 LITTLE ROCK, ARKANSAS 72201



DRAWN BY
 AS
 DESIGNED
 LC
 CHECKED
 JM
 DATE
 11-20-2025
 SCALE
 1" = 100'
 PROJECT NO.
 23805201

SHEET NO.
 C7



REVISIONS	DATE



CITY OF LITTLE ROCK, ARKANSAS
ROSE CREEK TRAIL
OWNERSHIP MAP SHEET 1

DEPARTMENT OF PUBLIC WORKS
CIVIL ENGINEERING
701 W. MARKHAM
LITTLE ROCK, ARKANSAS 72201



DRAWN BY
AS
DESIGNED
LC
CHECKED
JM
DATE
11-20-2025
SCALE
1" = 40'
PROJECT NO.
23805201
SHEET NO.
C8

MATCH LINE

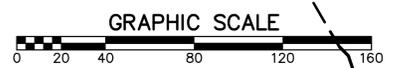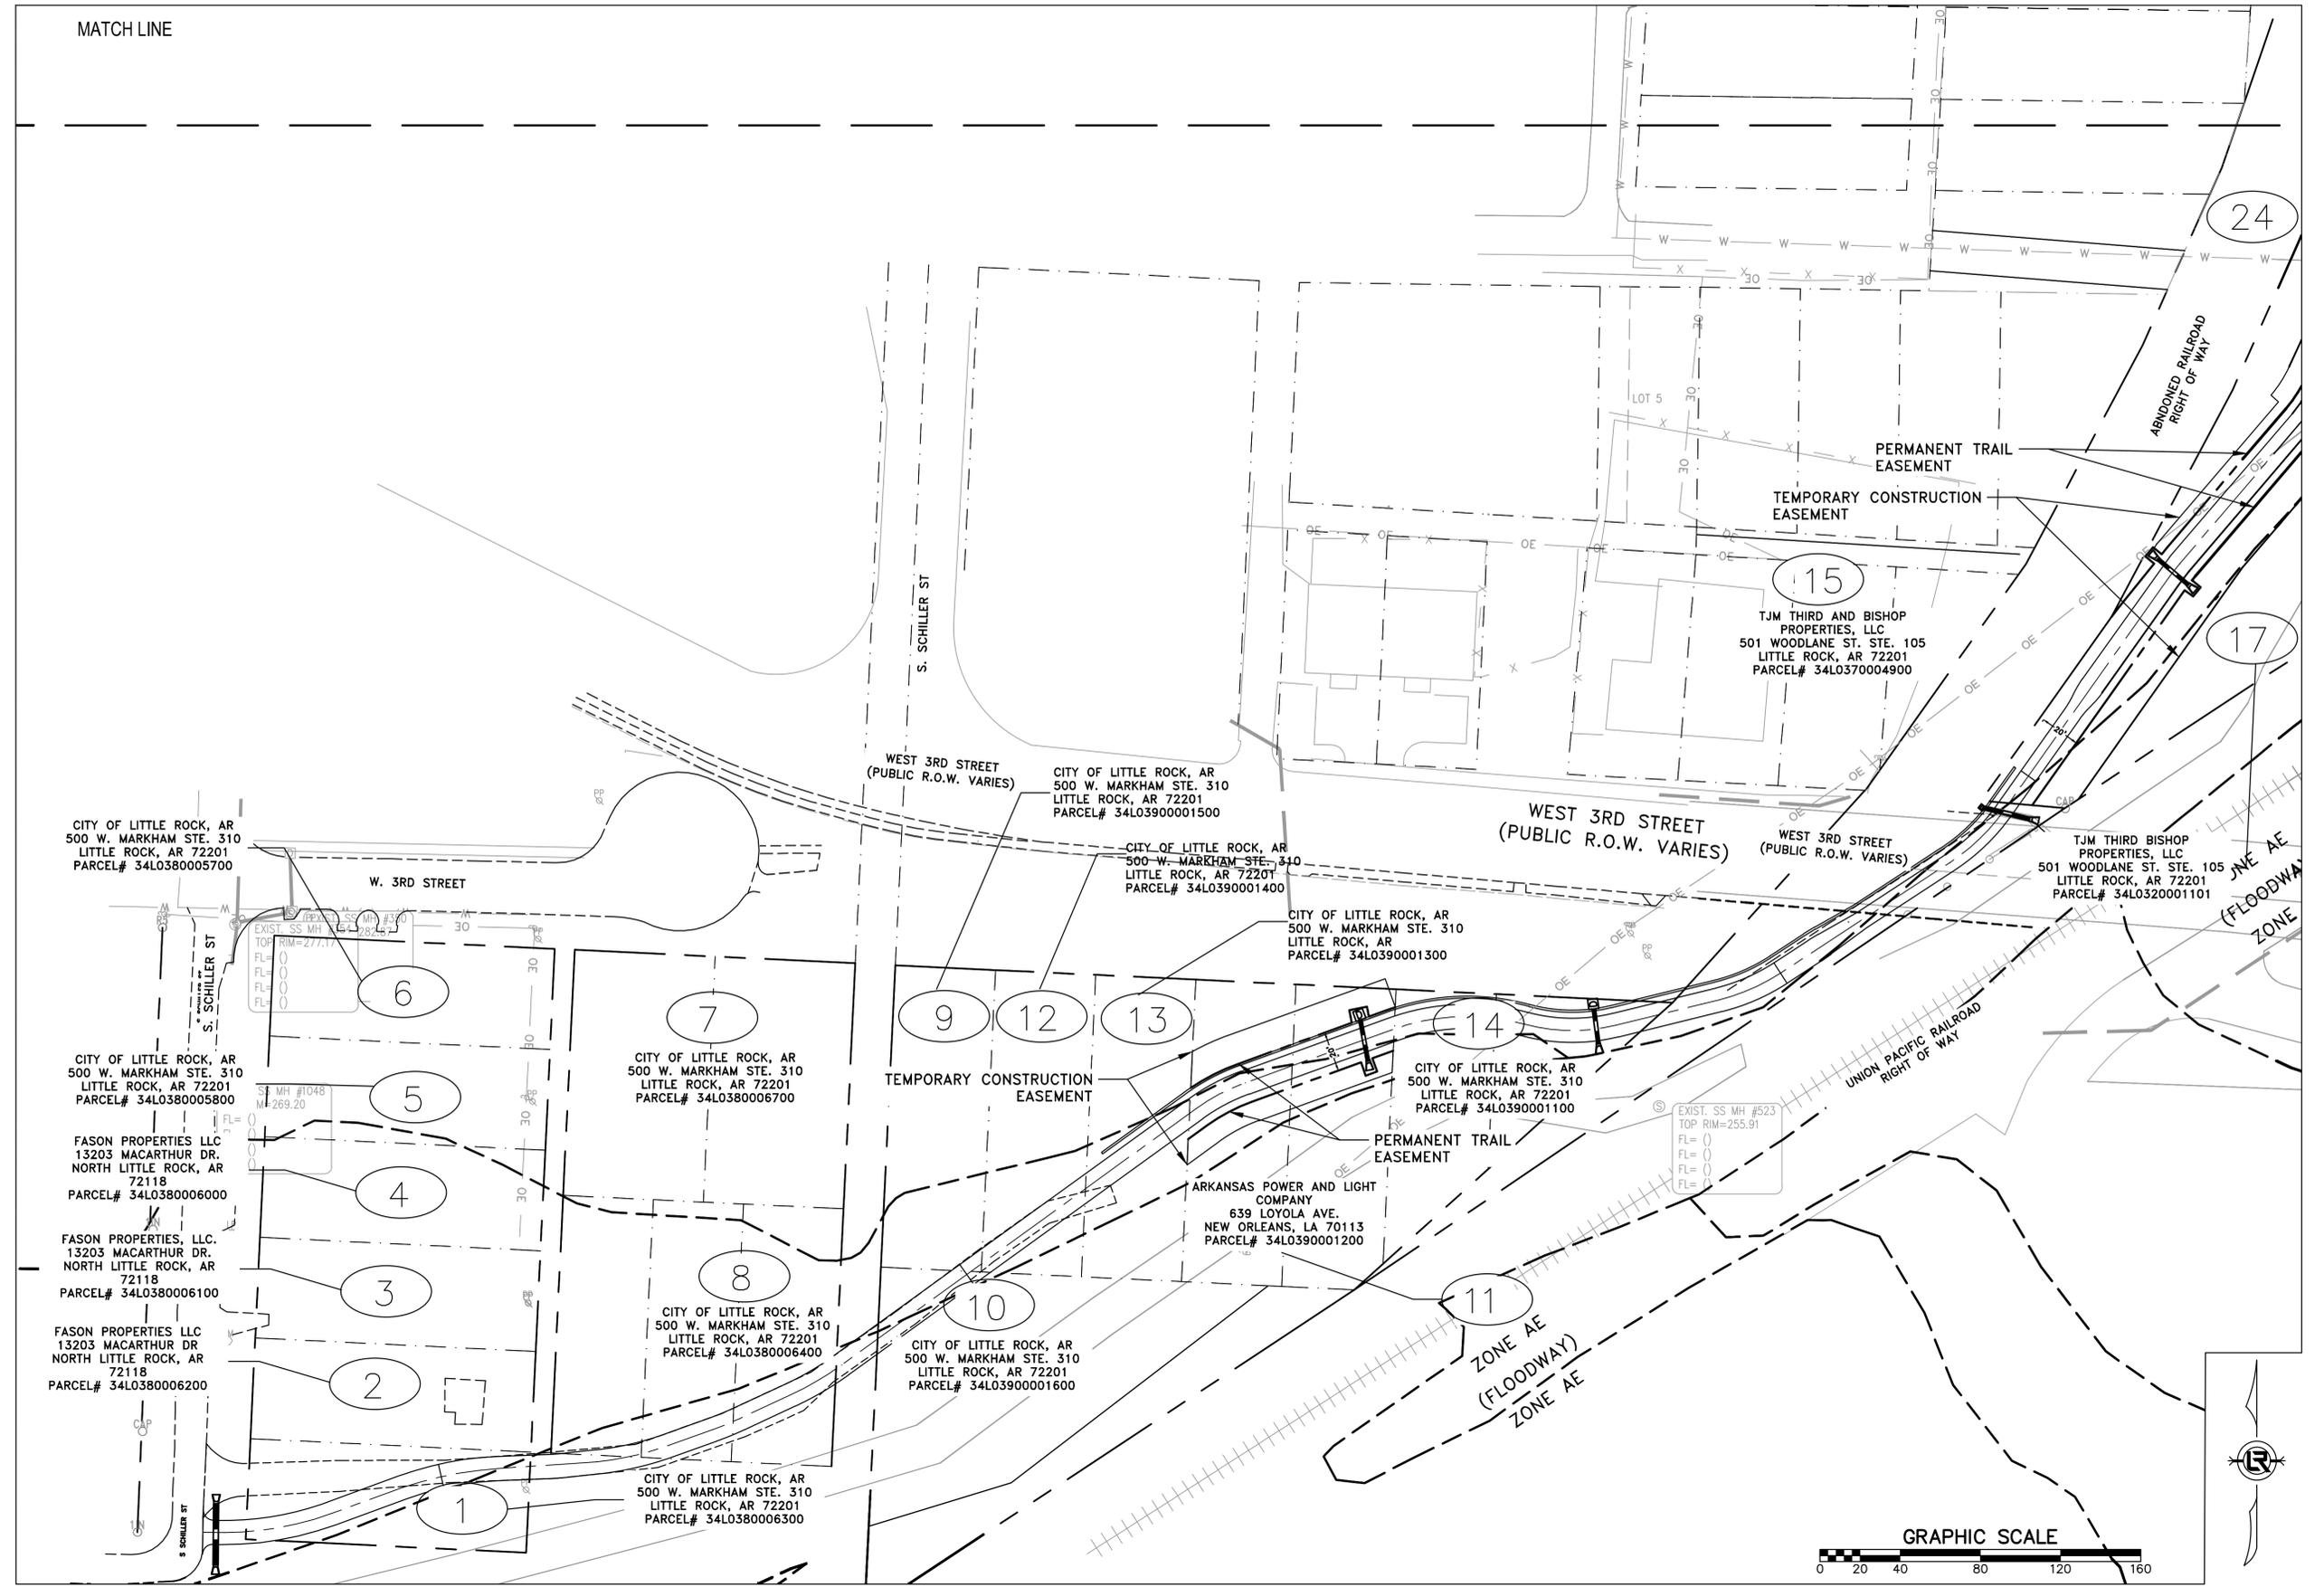


REVISIONS	DATE


CITY OF LITTLE ROCK, ARKANSAS
 ROSE CREEK TRAIL
 OWNERSHIP MAP SHEET 2

DEPARTMENT OF PUBLIC WORKS
 CIVIL ENGINEERING
 701 W. MARKHAM
 LITTLE ROCK, ARKANSAS 72201



DRAWN BY
 AS
 DESIGNED
 LC
 CHECKED
 JM
 DATE
 11-20-2025
 SCALE
 1" = 40'
 PROJECT NO.
 23805201
 SHEET NO.
 C9

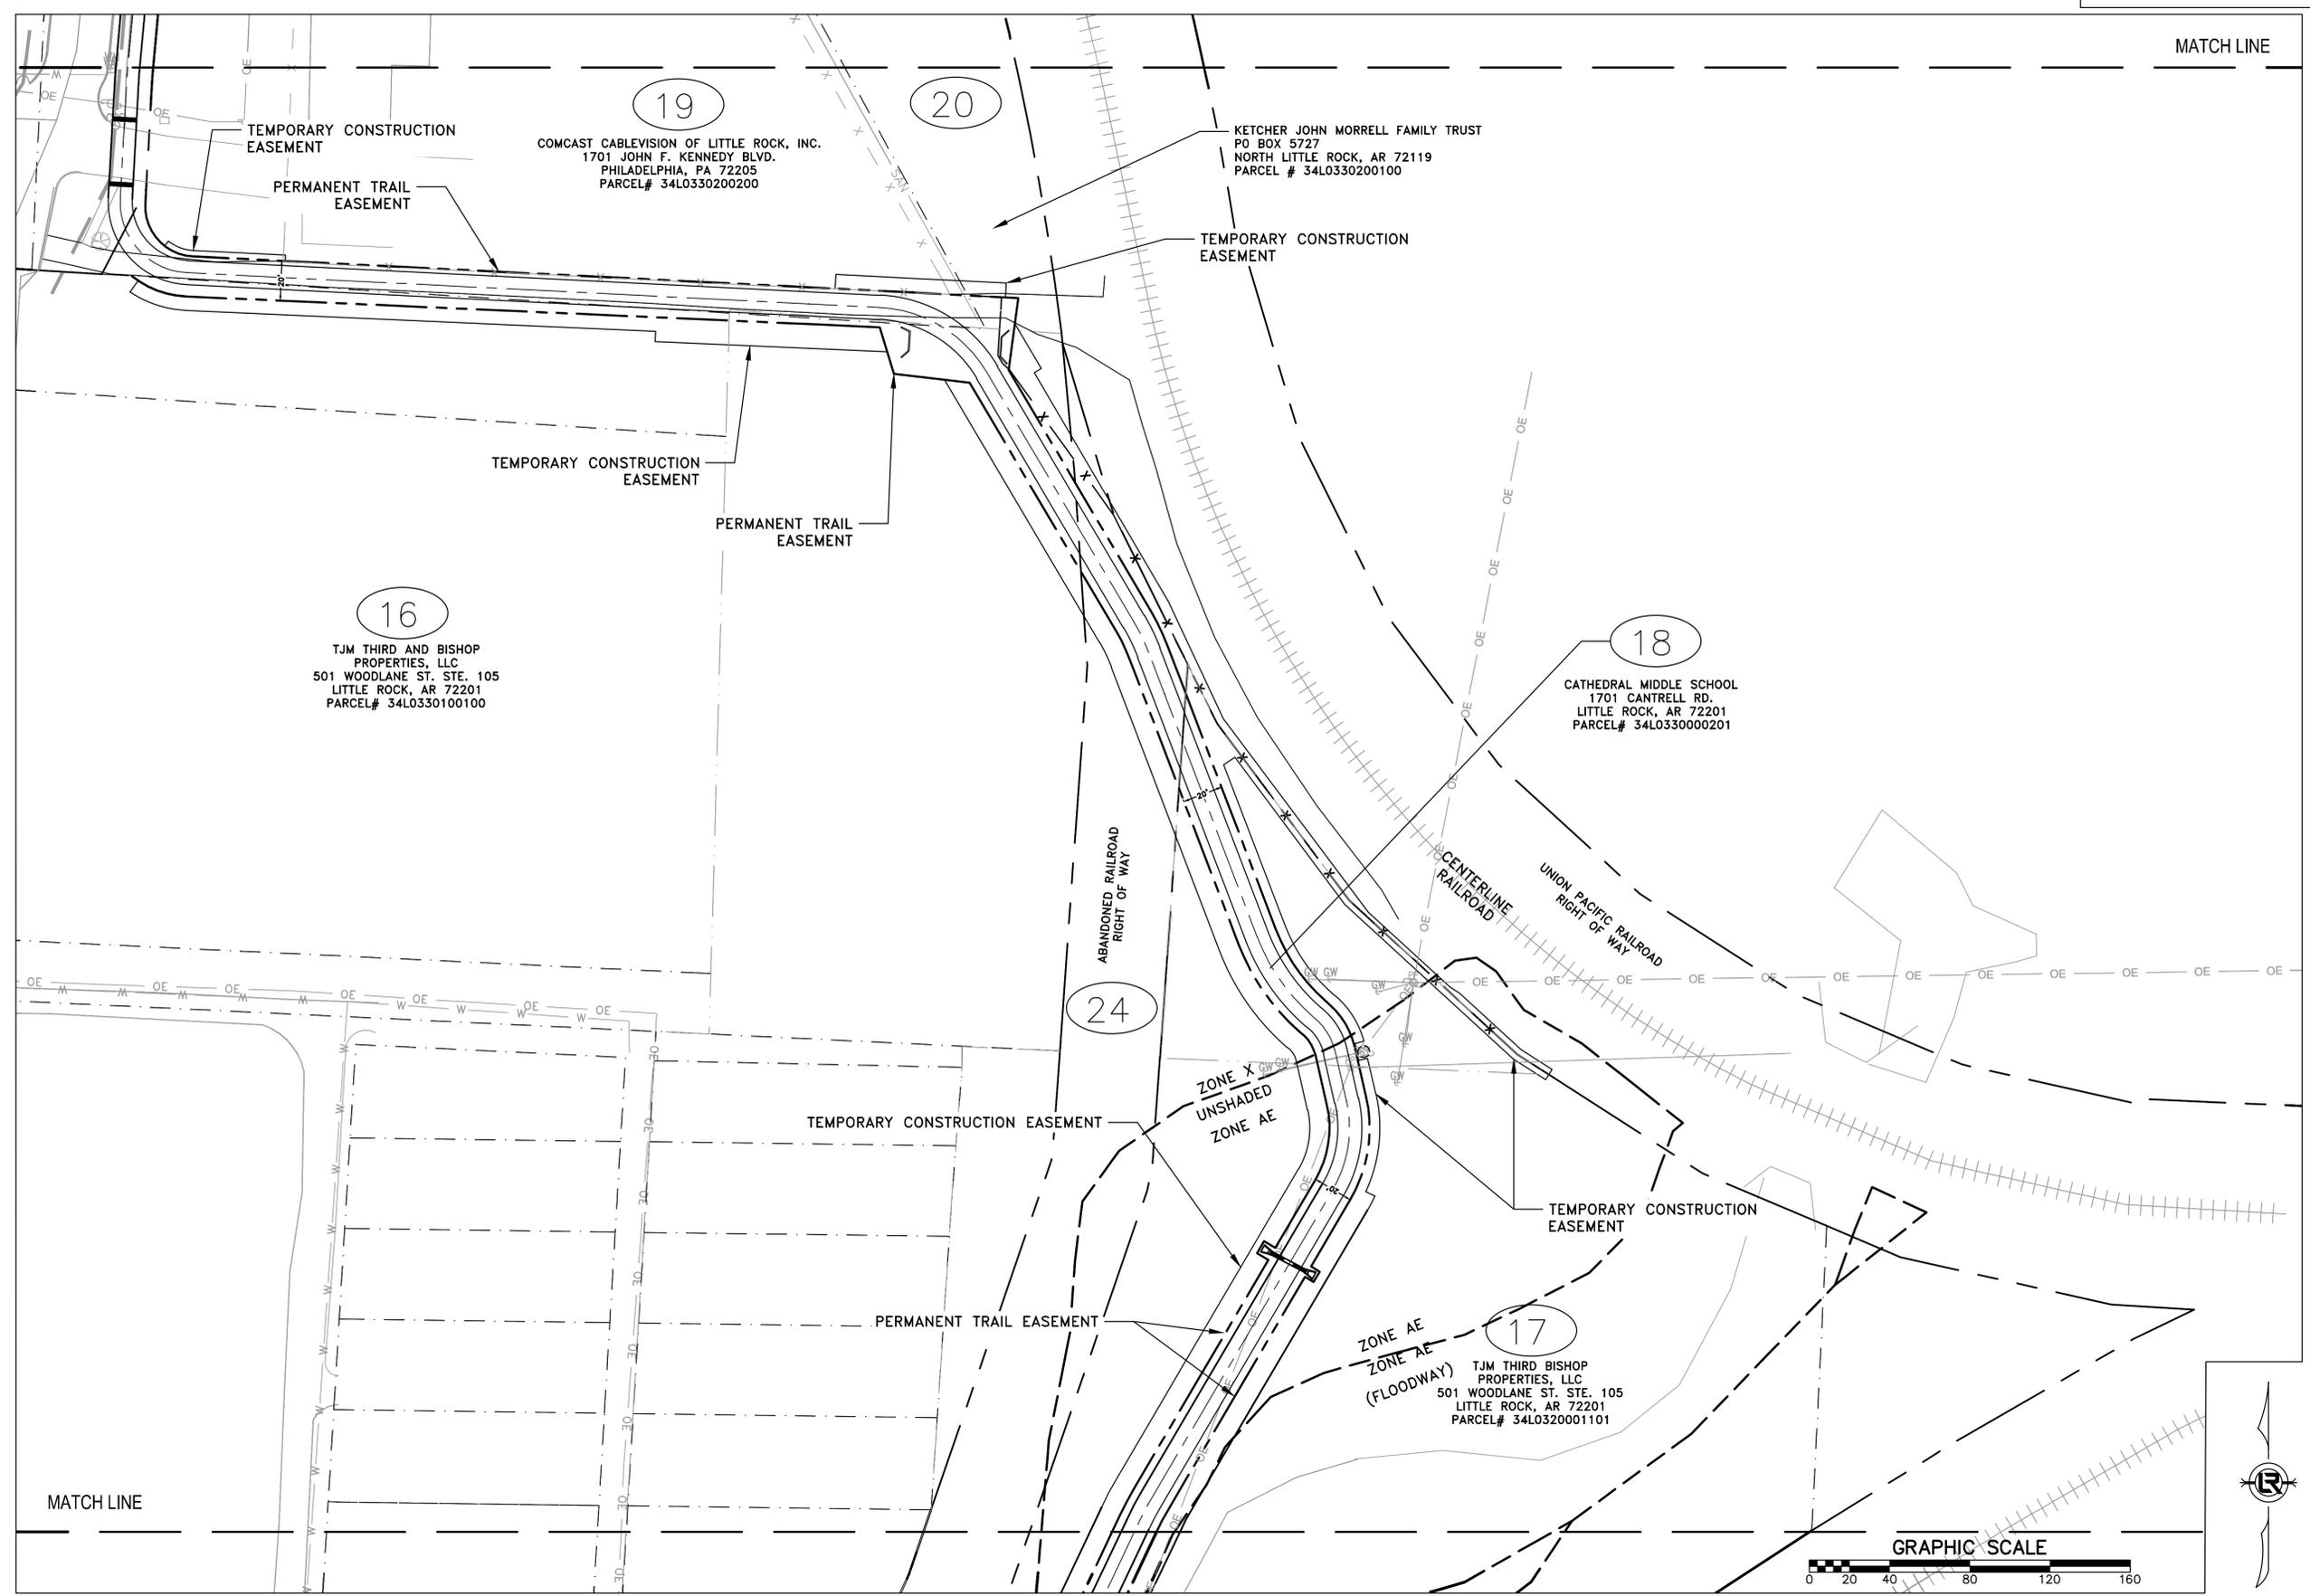

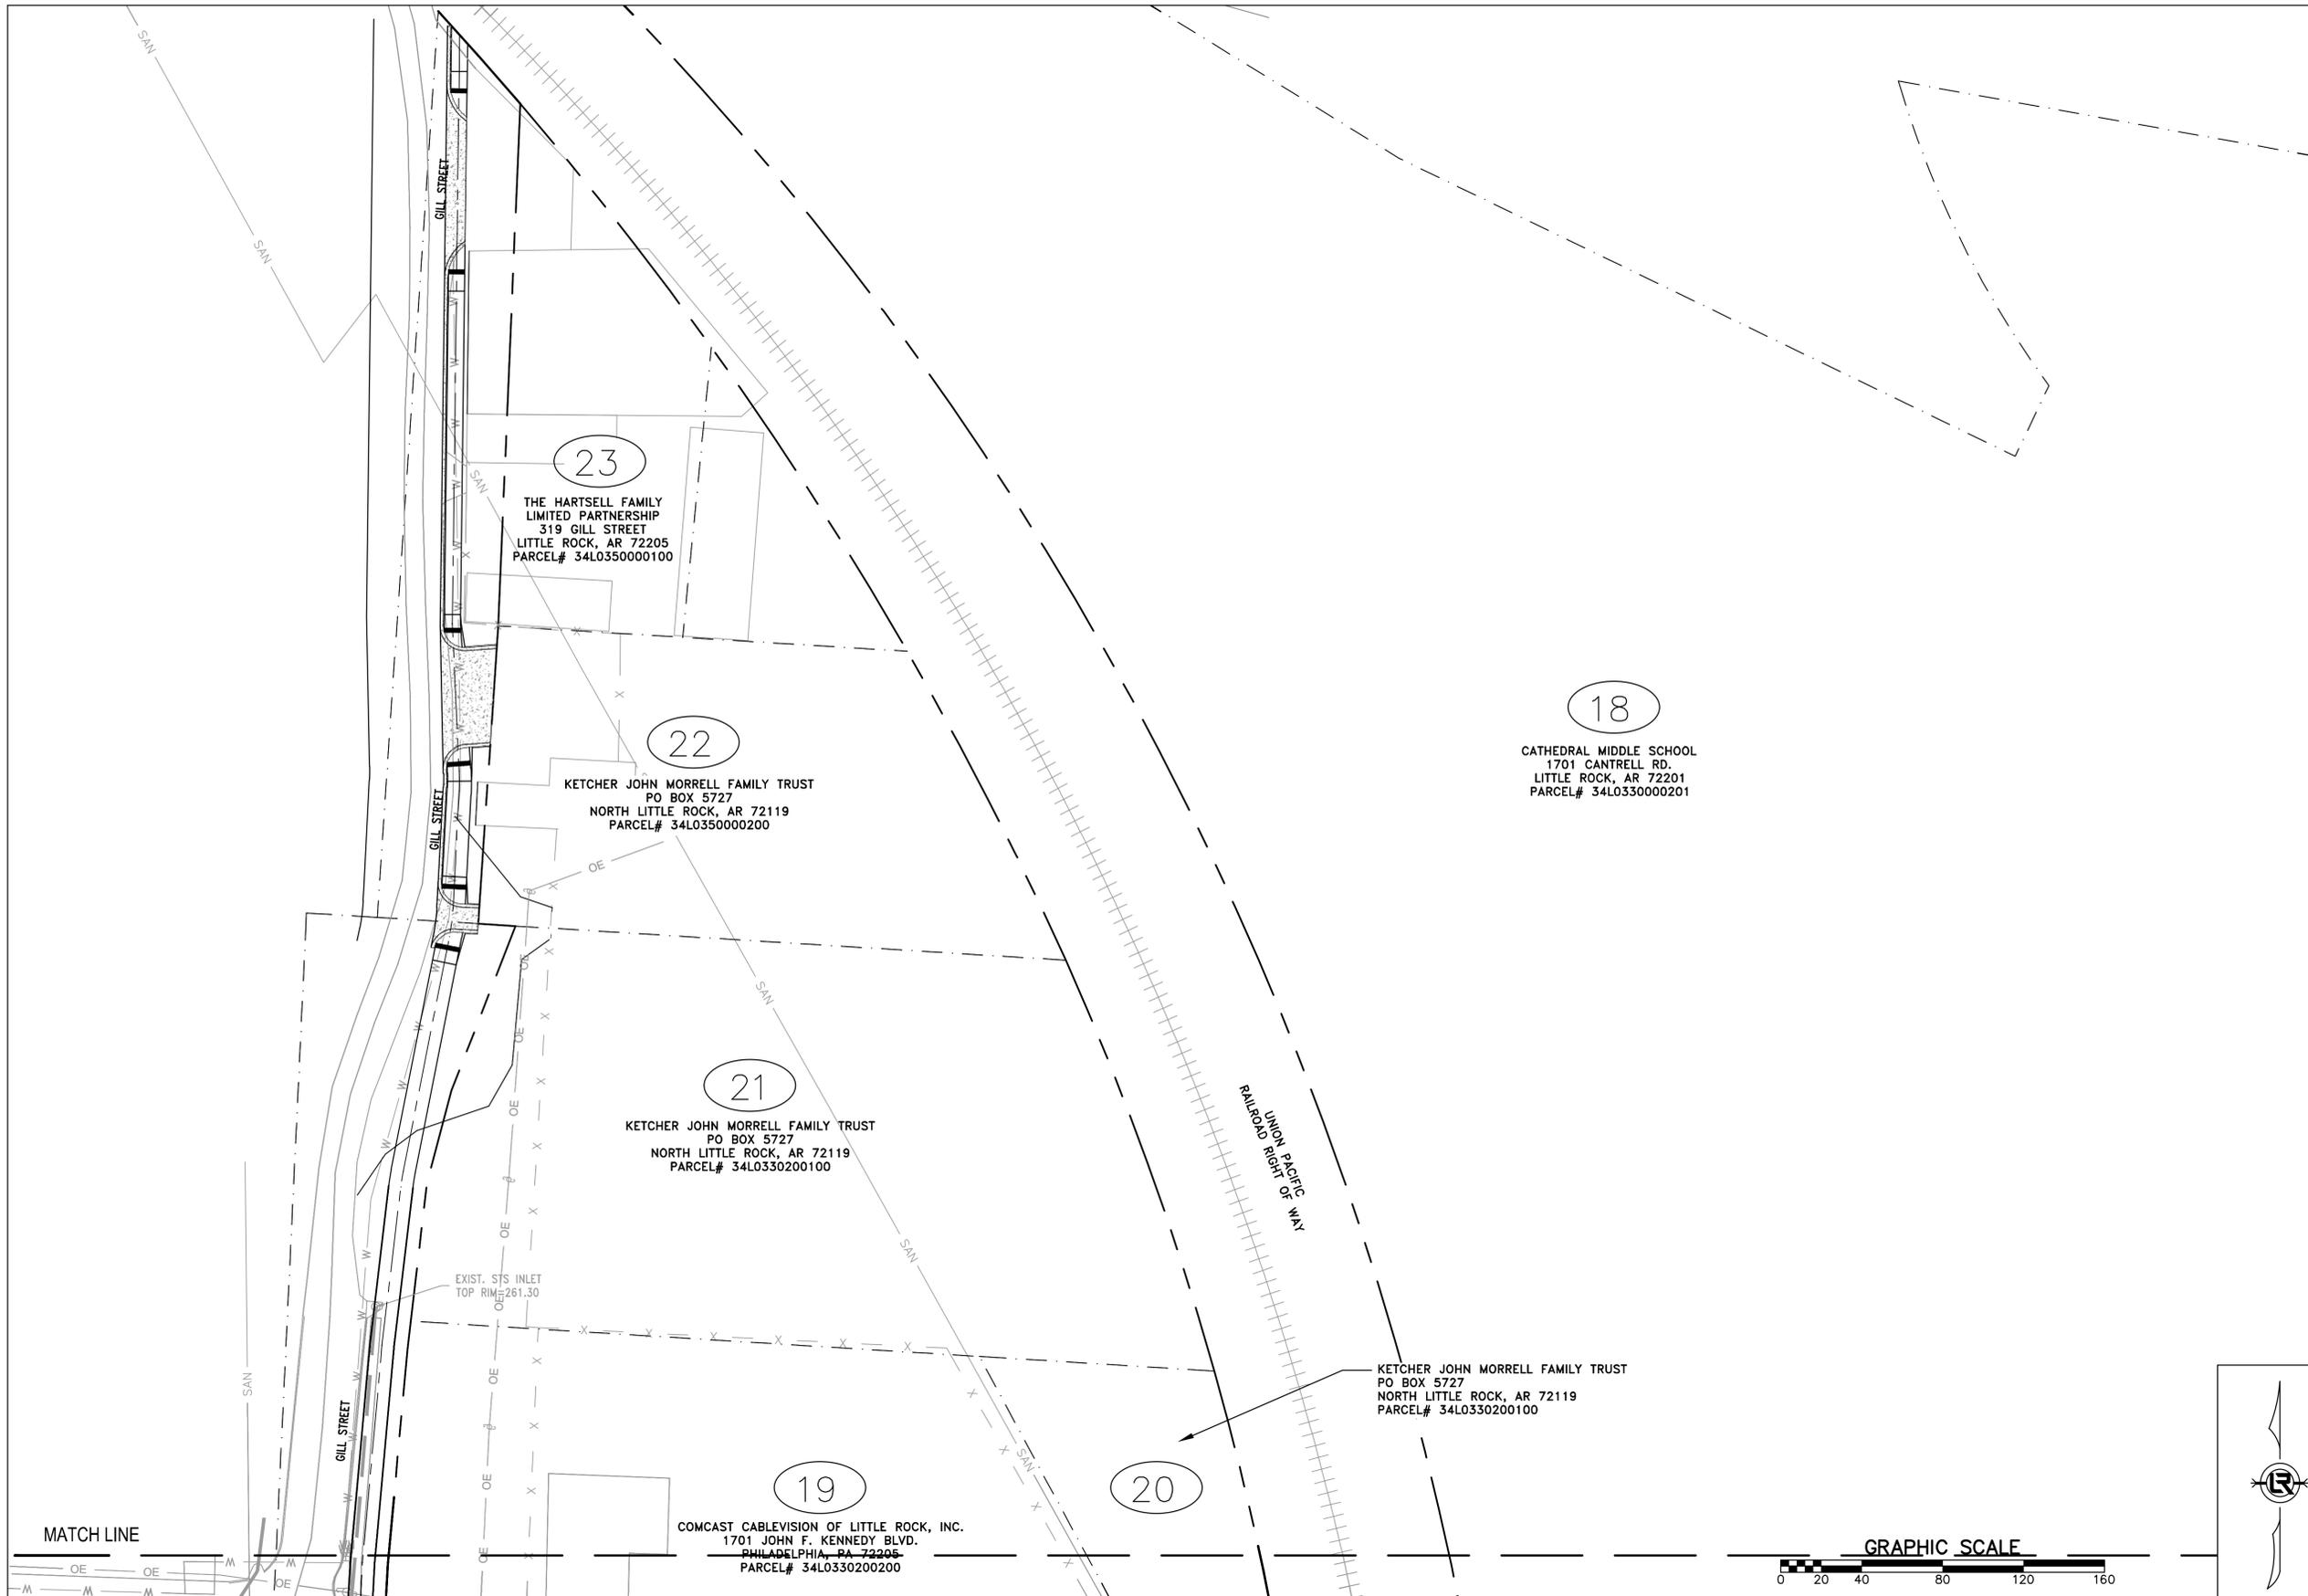

MATCH LINE

GRAPHIC SCALE




CITY OF LITTLE ROCK, ARKANSAS
 ROSE CREEK TRAIL
 OVERALL SITE SHEET


DEPARTMENT OF PUBLIC WORKS
 CIVIL ENGINEERING
 701 W. MARKHAM
 LITTLE ROCK, ARKANSAS 72201





DRAWN BY
 AS
 DESIGNED
 LC
 CHECKED
 JM
 DATE
 11-20-2025
 SCALE
 H: 1"=20'
 V: 1"=120'
 PROJECT NO.
 23805201

SHEET NO.
 C11

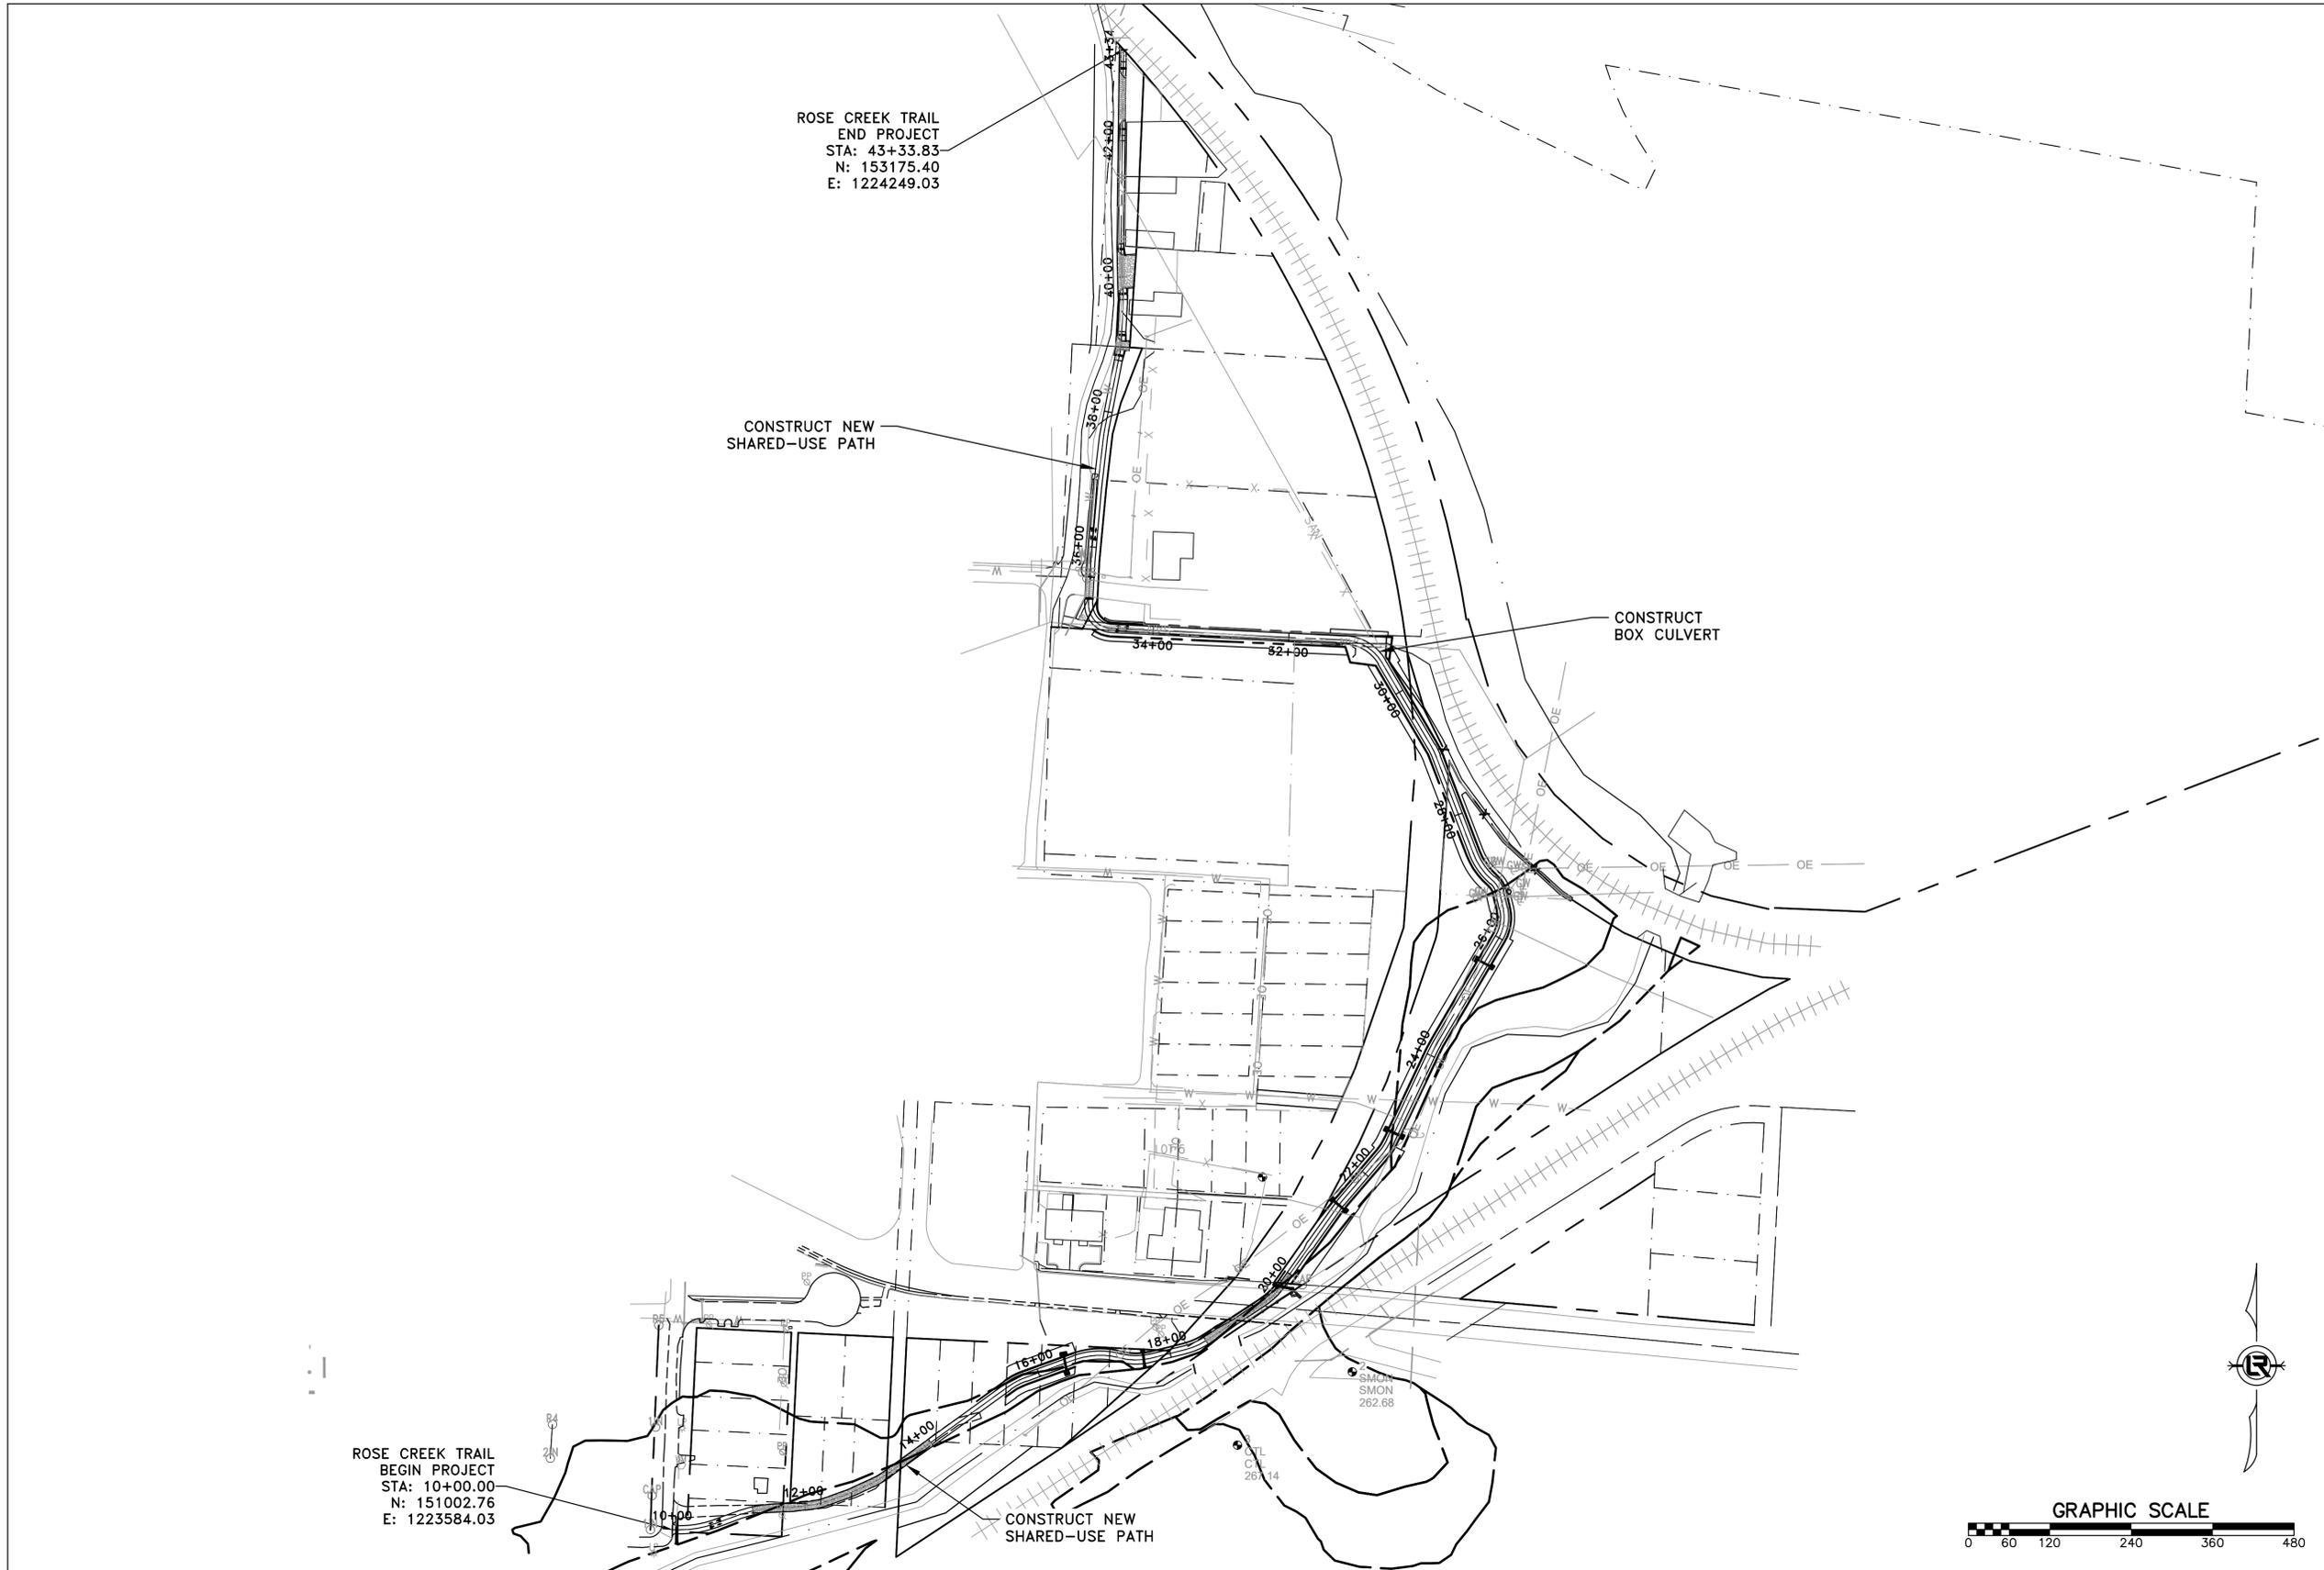

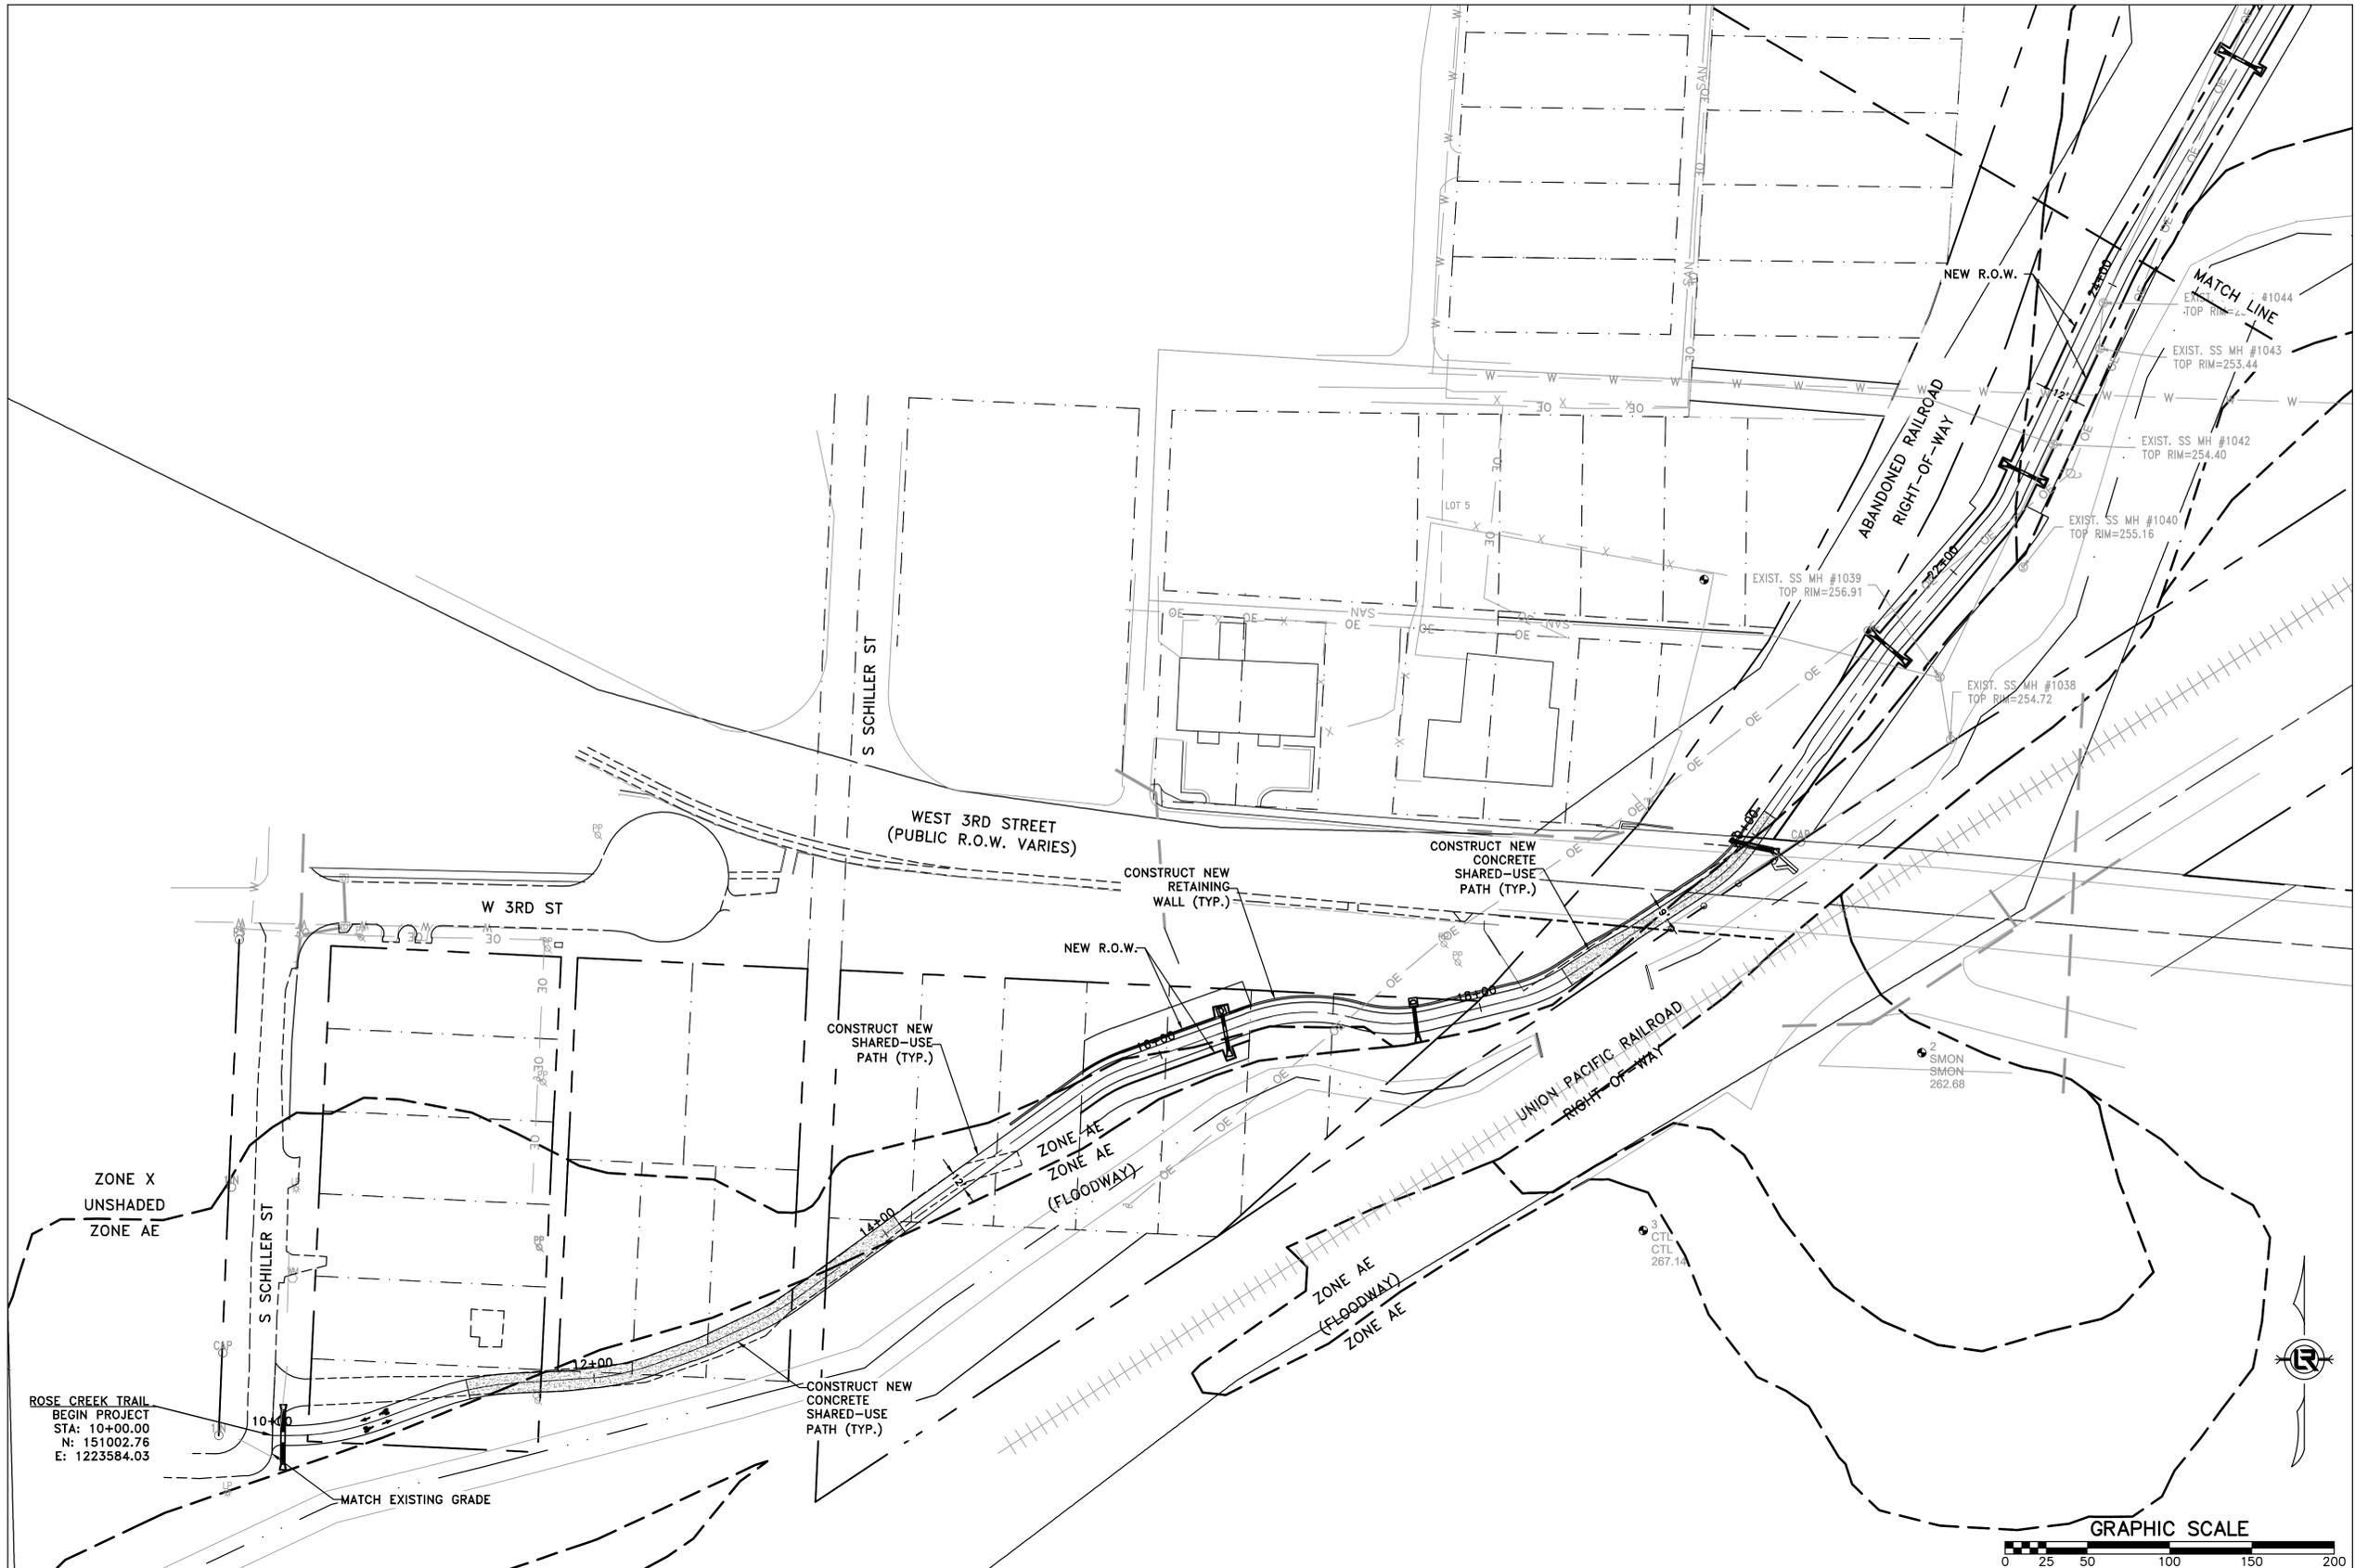

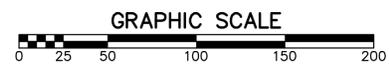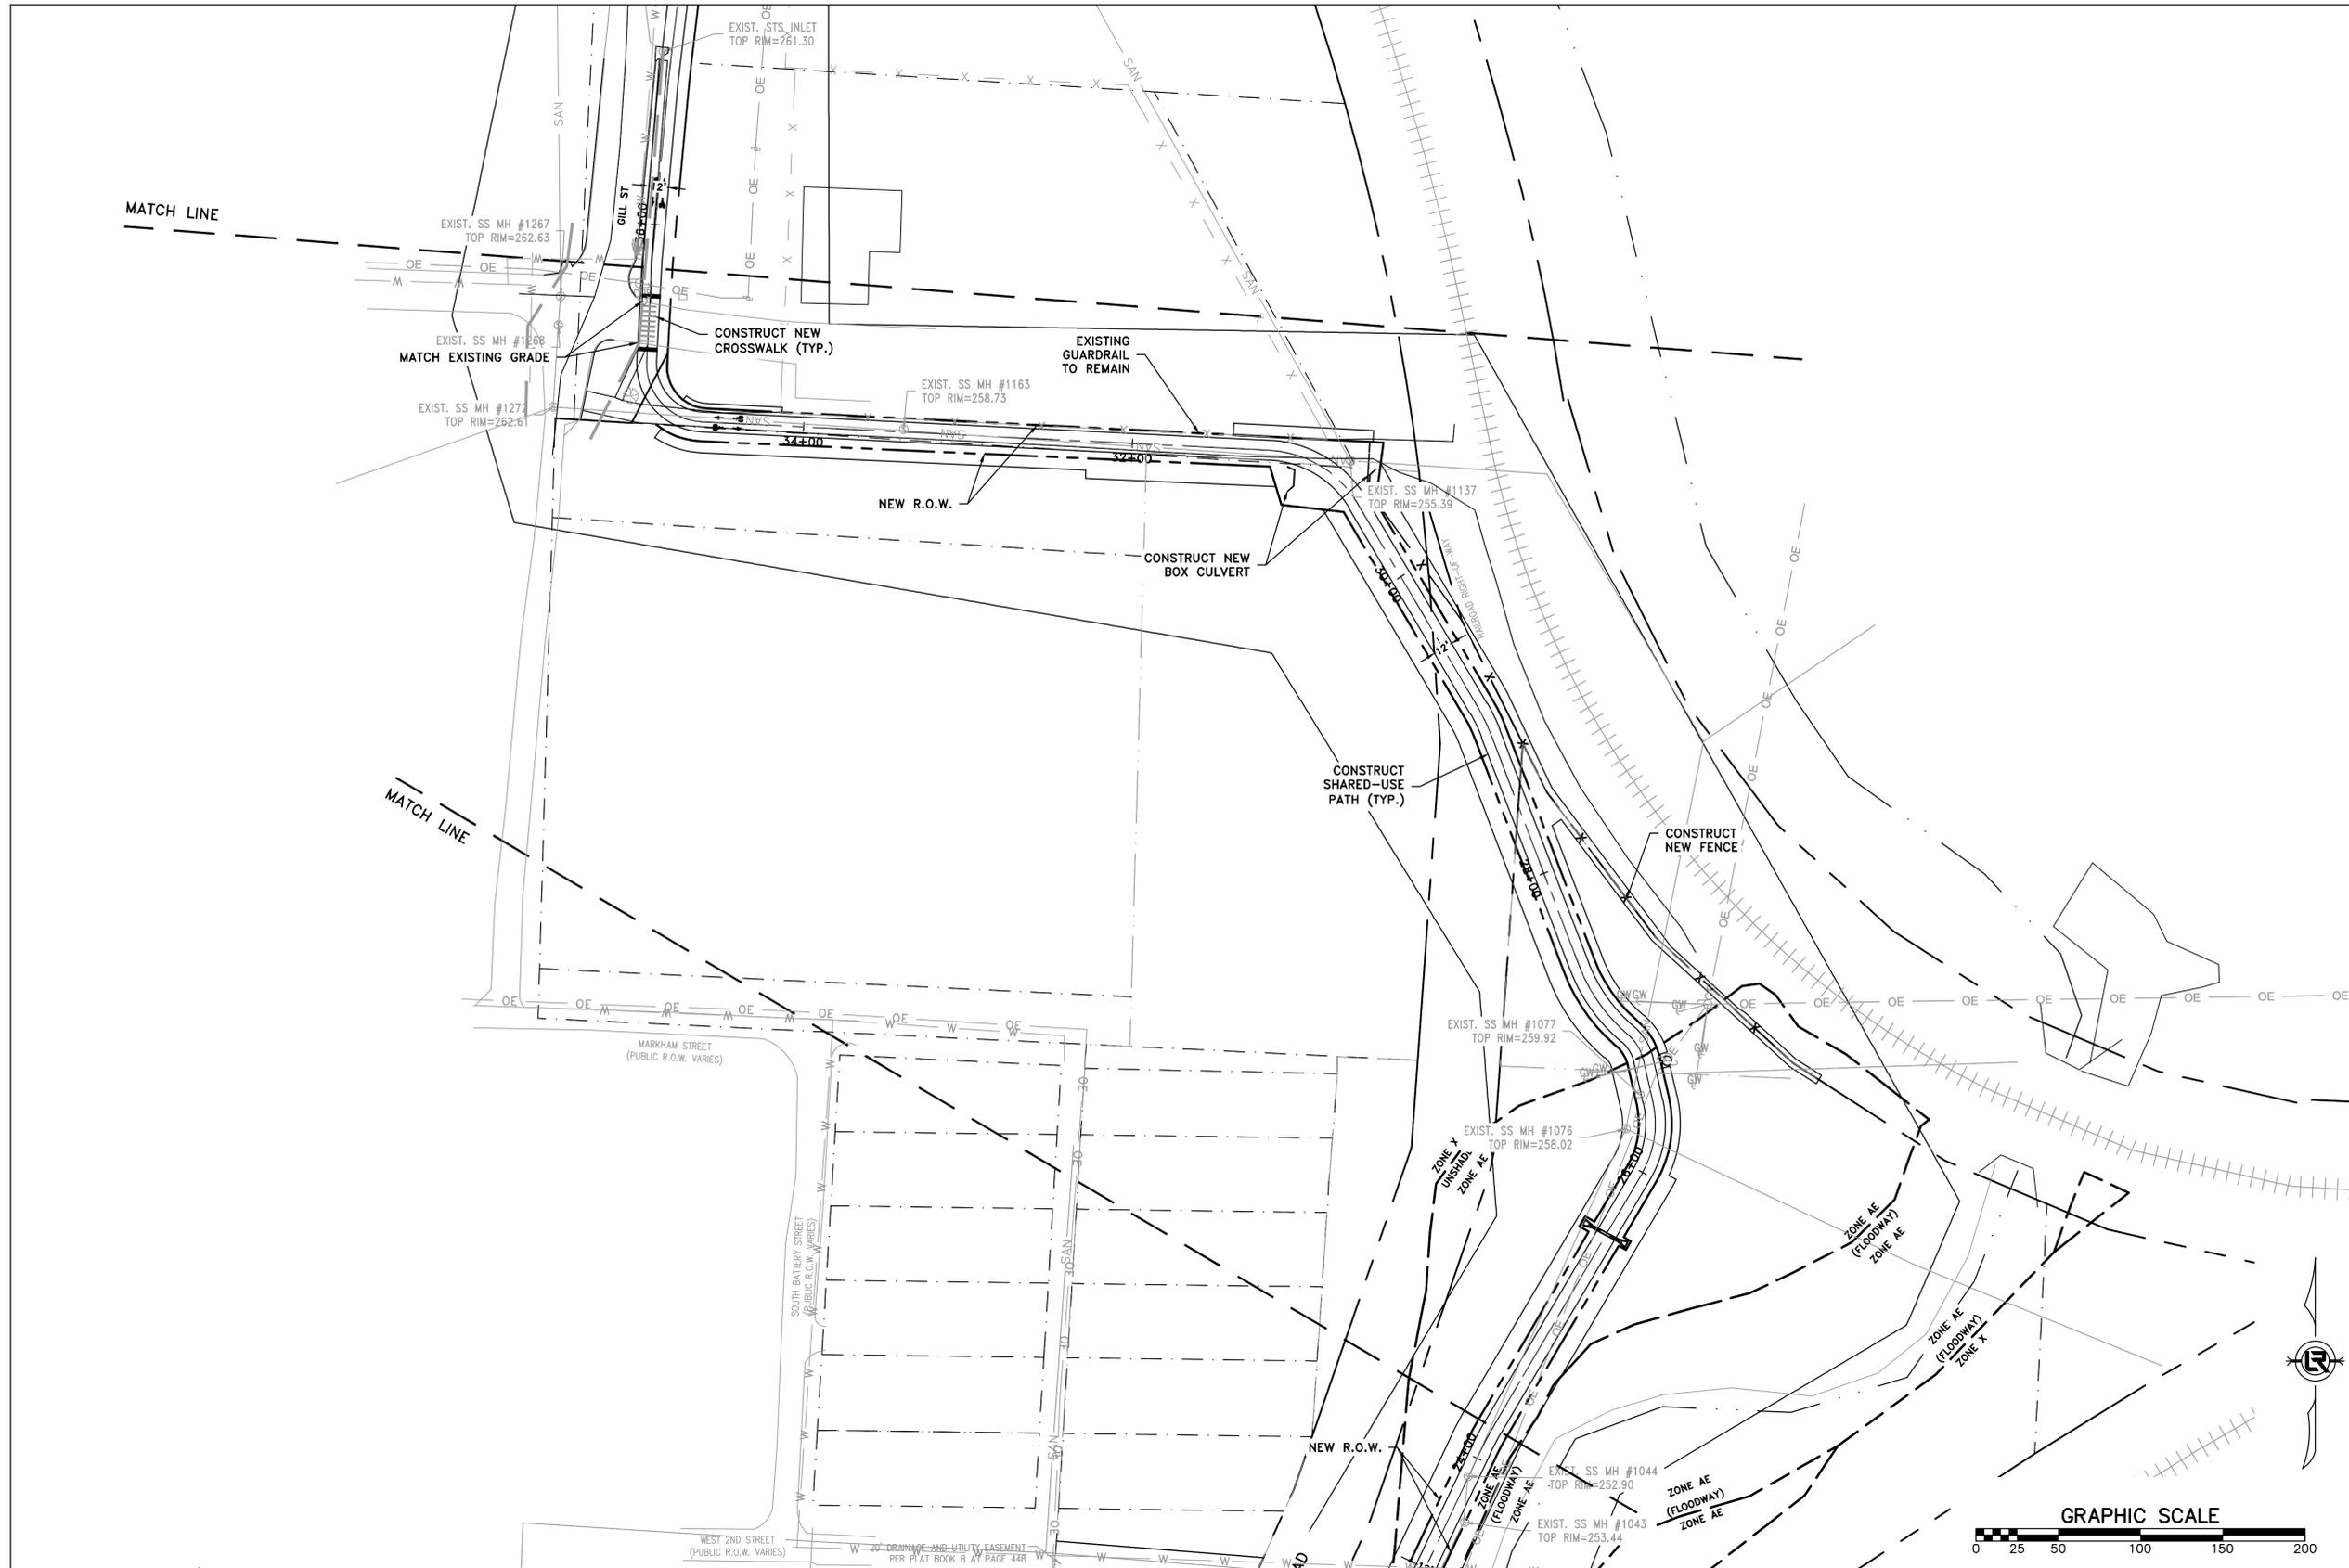

CITY OF LITTLE ROCK, ARKANSAS

ROSE CREEK TRAIL


SITE ENLARGEMENT SHEET 3

DEPARTMENT OF PUBLIC WORKS

CIVIL ENGINEERING

701 W. MARKHAM

LITTLE ROCK, ARKANSAS 72201

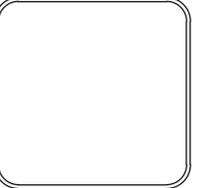

DRAWN BY

AS

DESIGNED

LC

CHECKED

JM

DATE

11-20-2025

SCALE


1"=50'


PROJECT NO.

23805201

SHEET NO.

C14

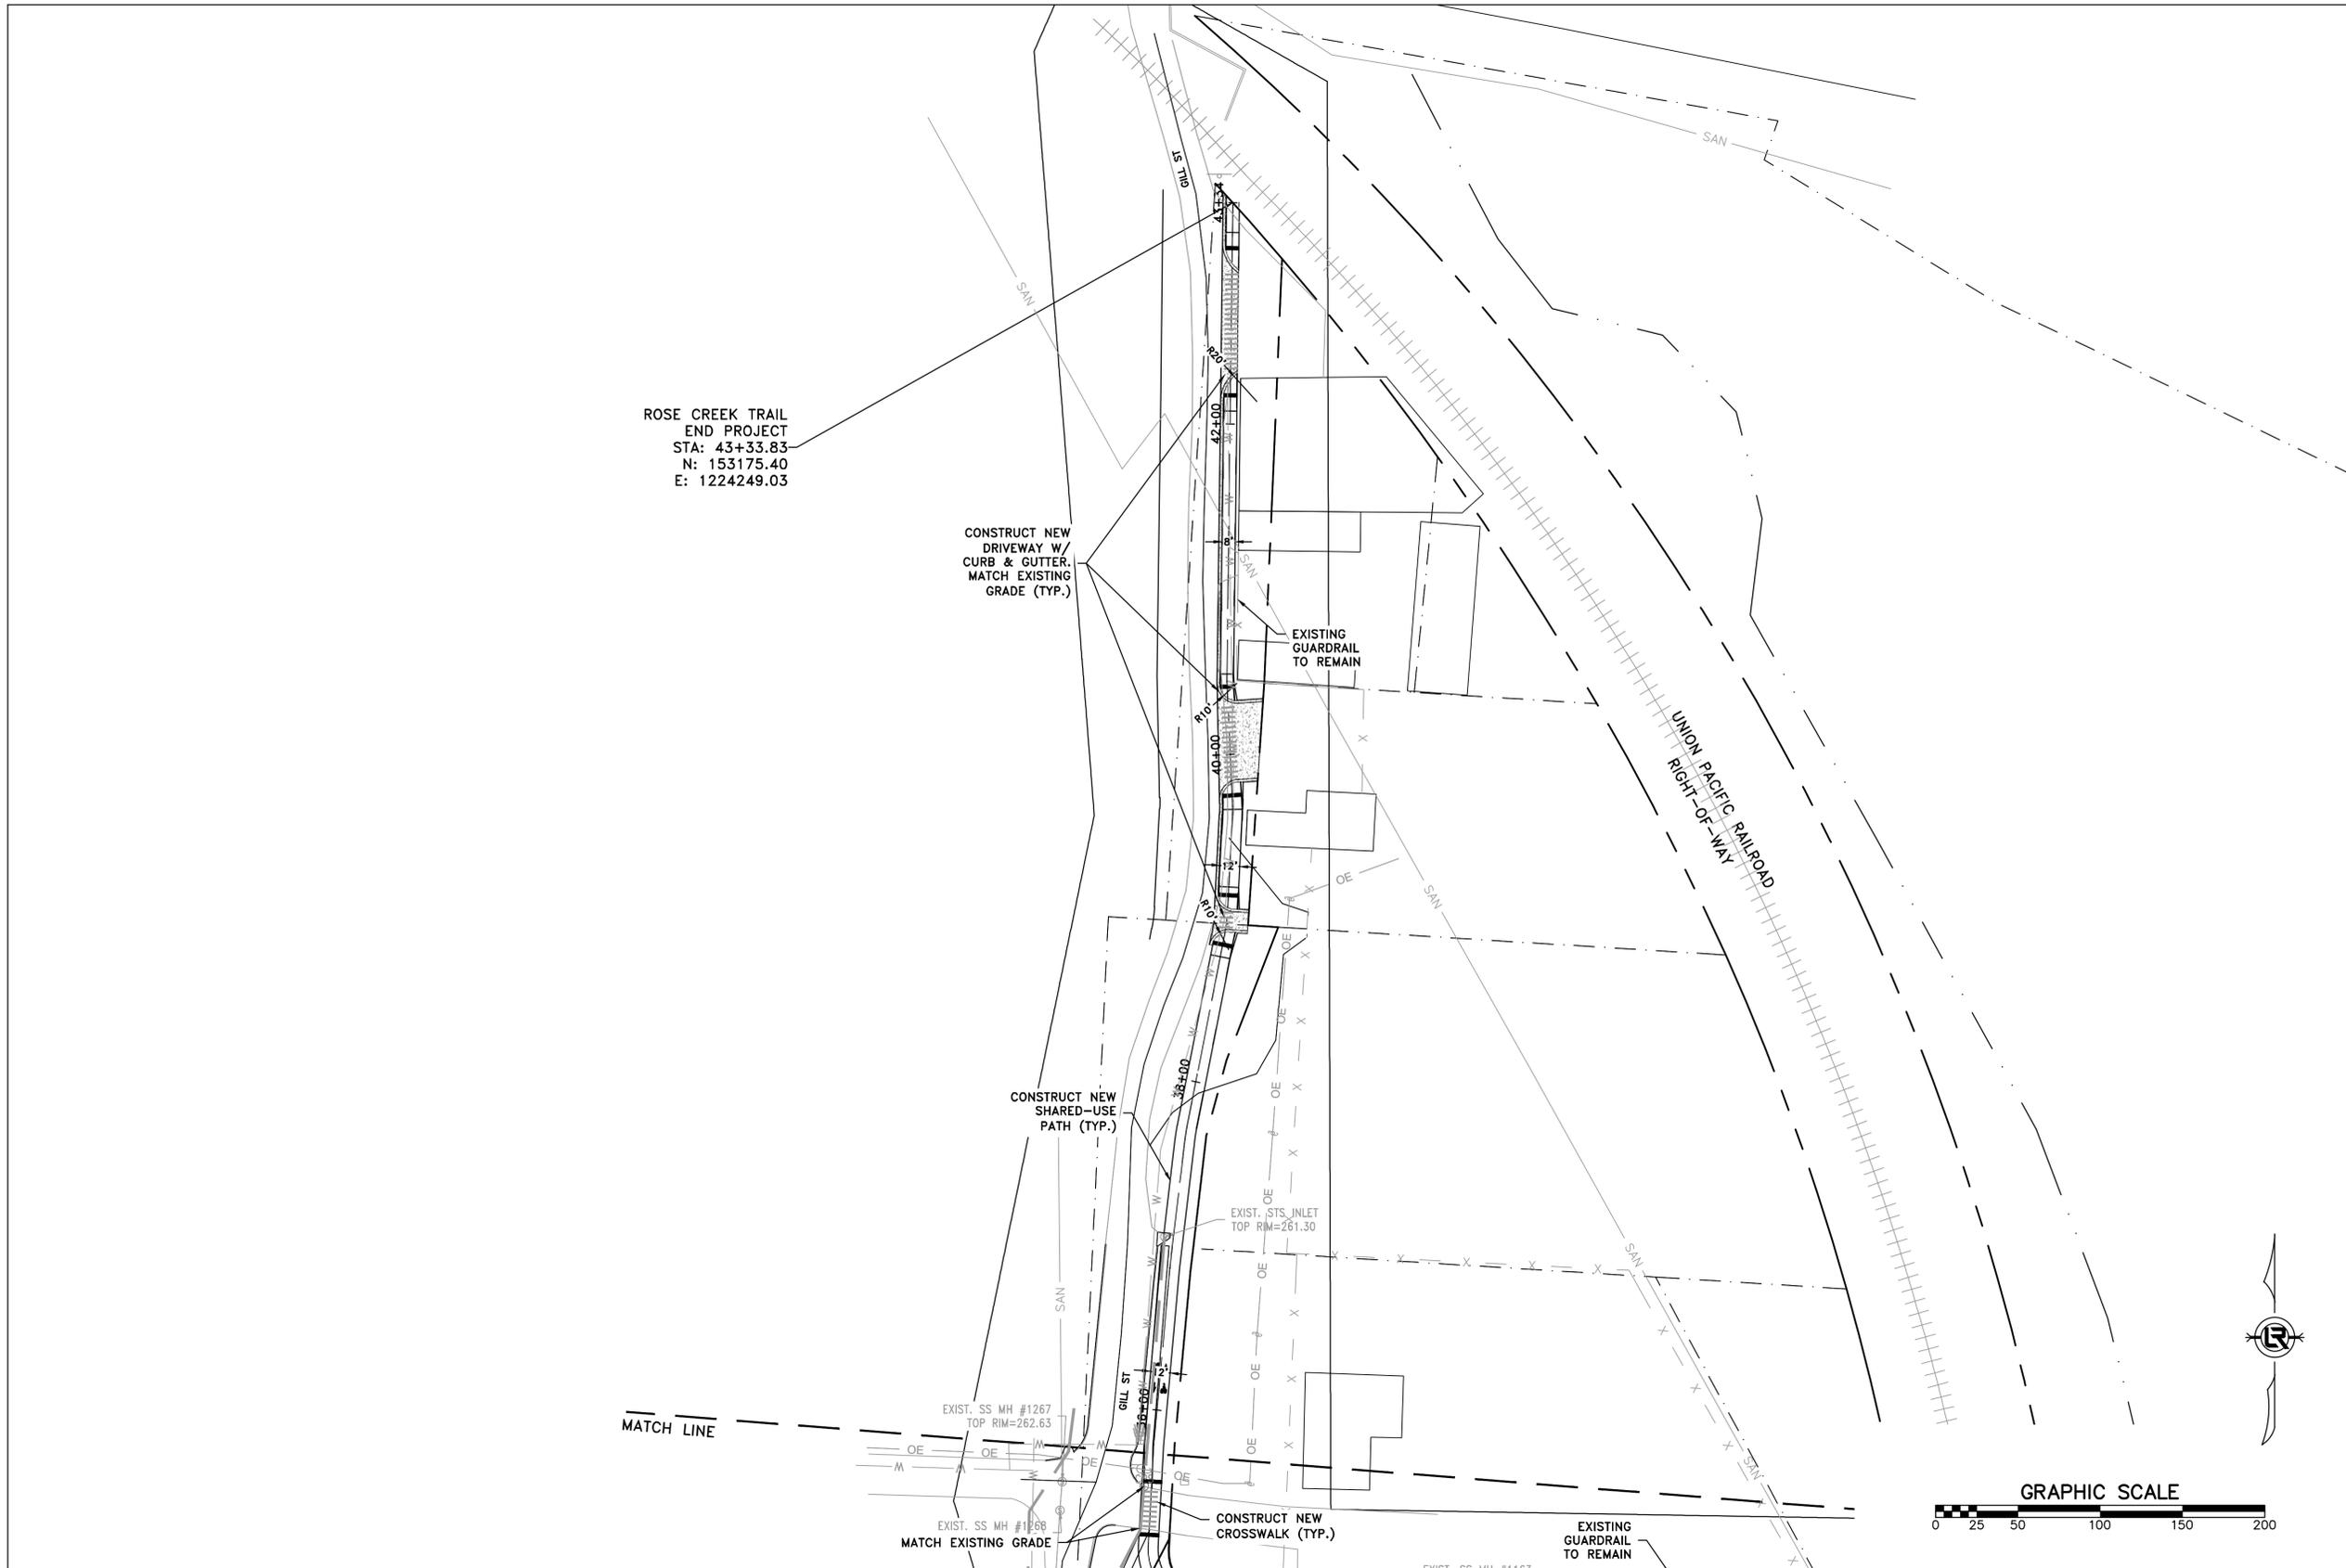


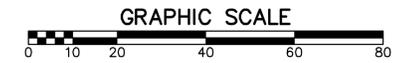


REVISIONS	DATE

CITY OF LITTLE ROCK, ARKANSAS
 ROSE CREEK TRAIL
 MAINTENANCE OF TRAFFIC

DEPARTMENT OF PUBLIC WORKS
 CIVIL ENGINEERING
 701 W. MARKHAM
 LITTLE ROCK, ARKANSAS 72201

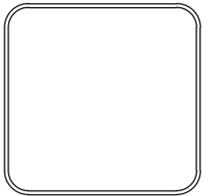DRAWN BY
 AS
 DESIGNED
 LC
 CHECKED
 JM
 DATE
 11-20-2025
 SCALE
 1"=20'
 PROJECT NO.
 23805201
 SHEET NO.
 C15

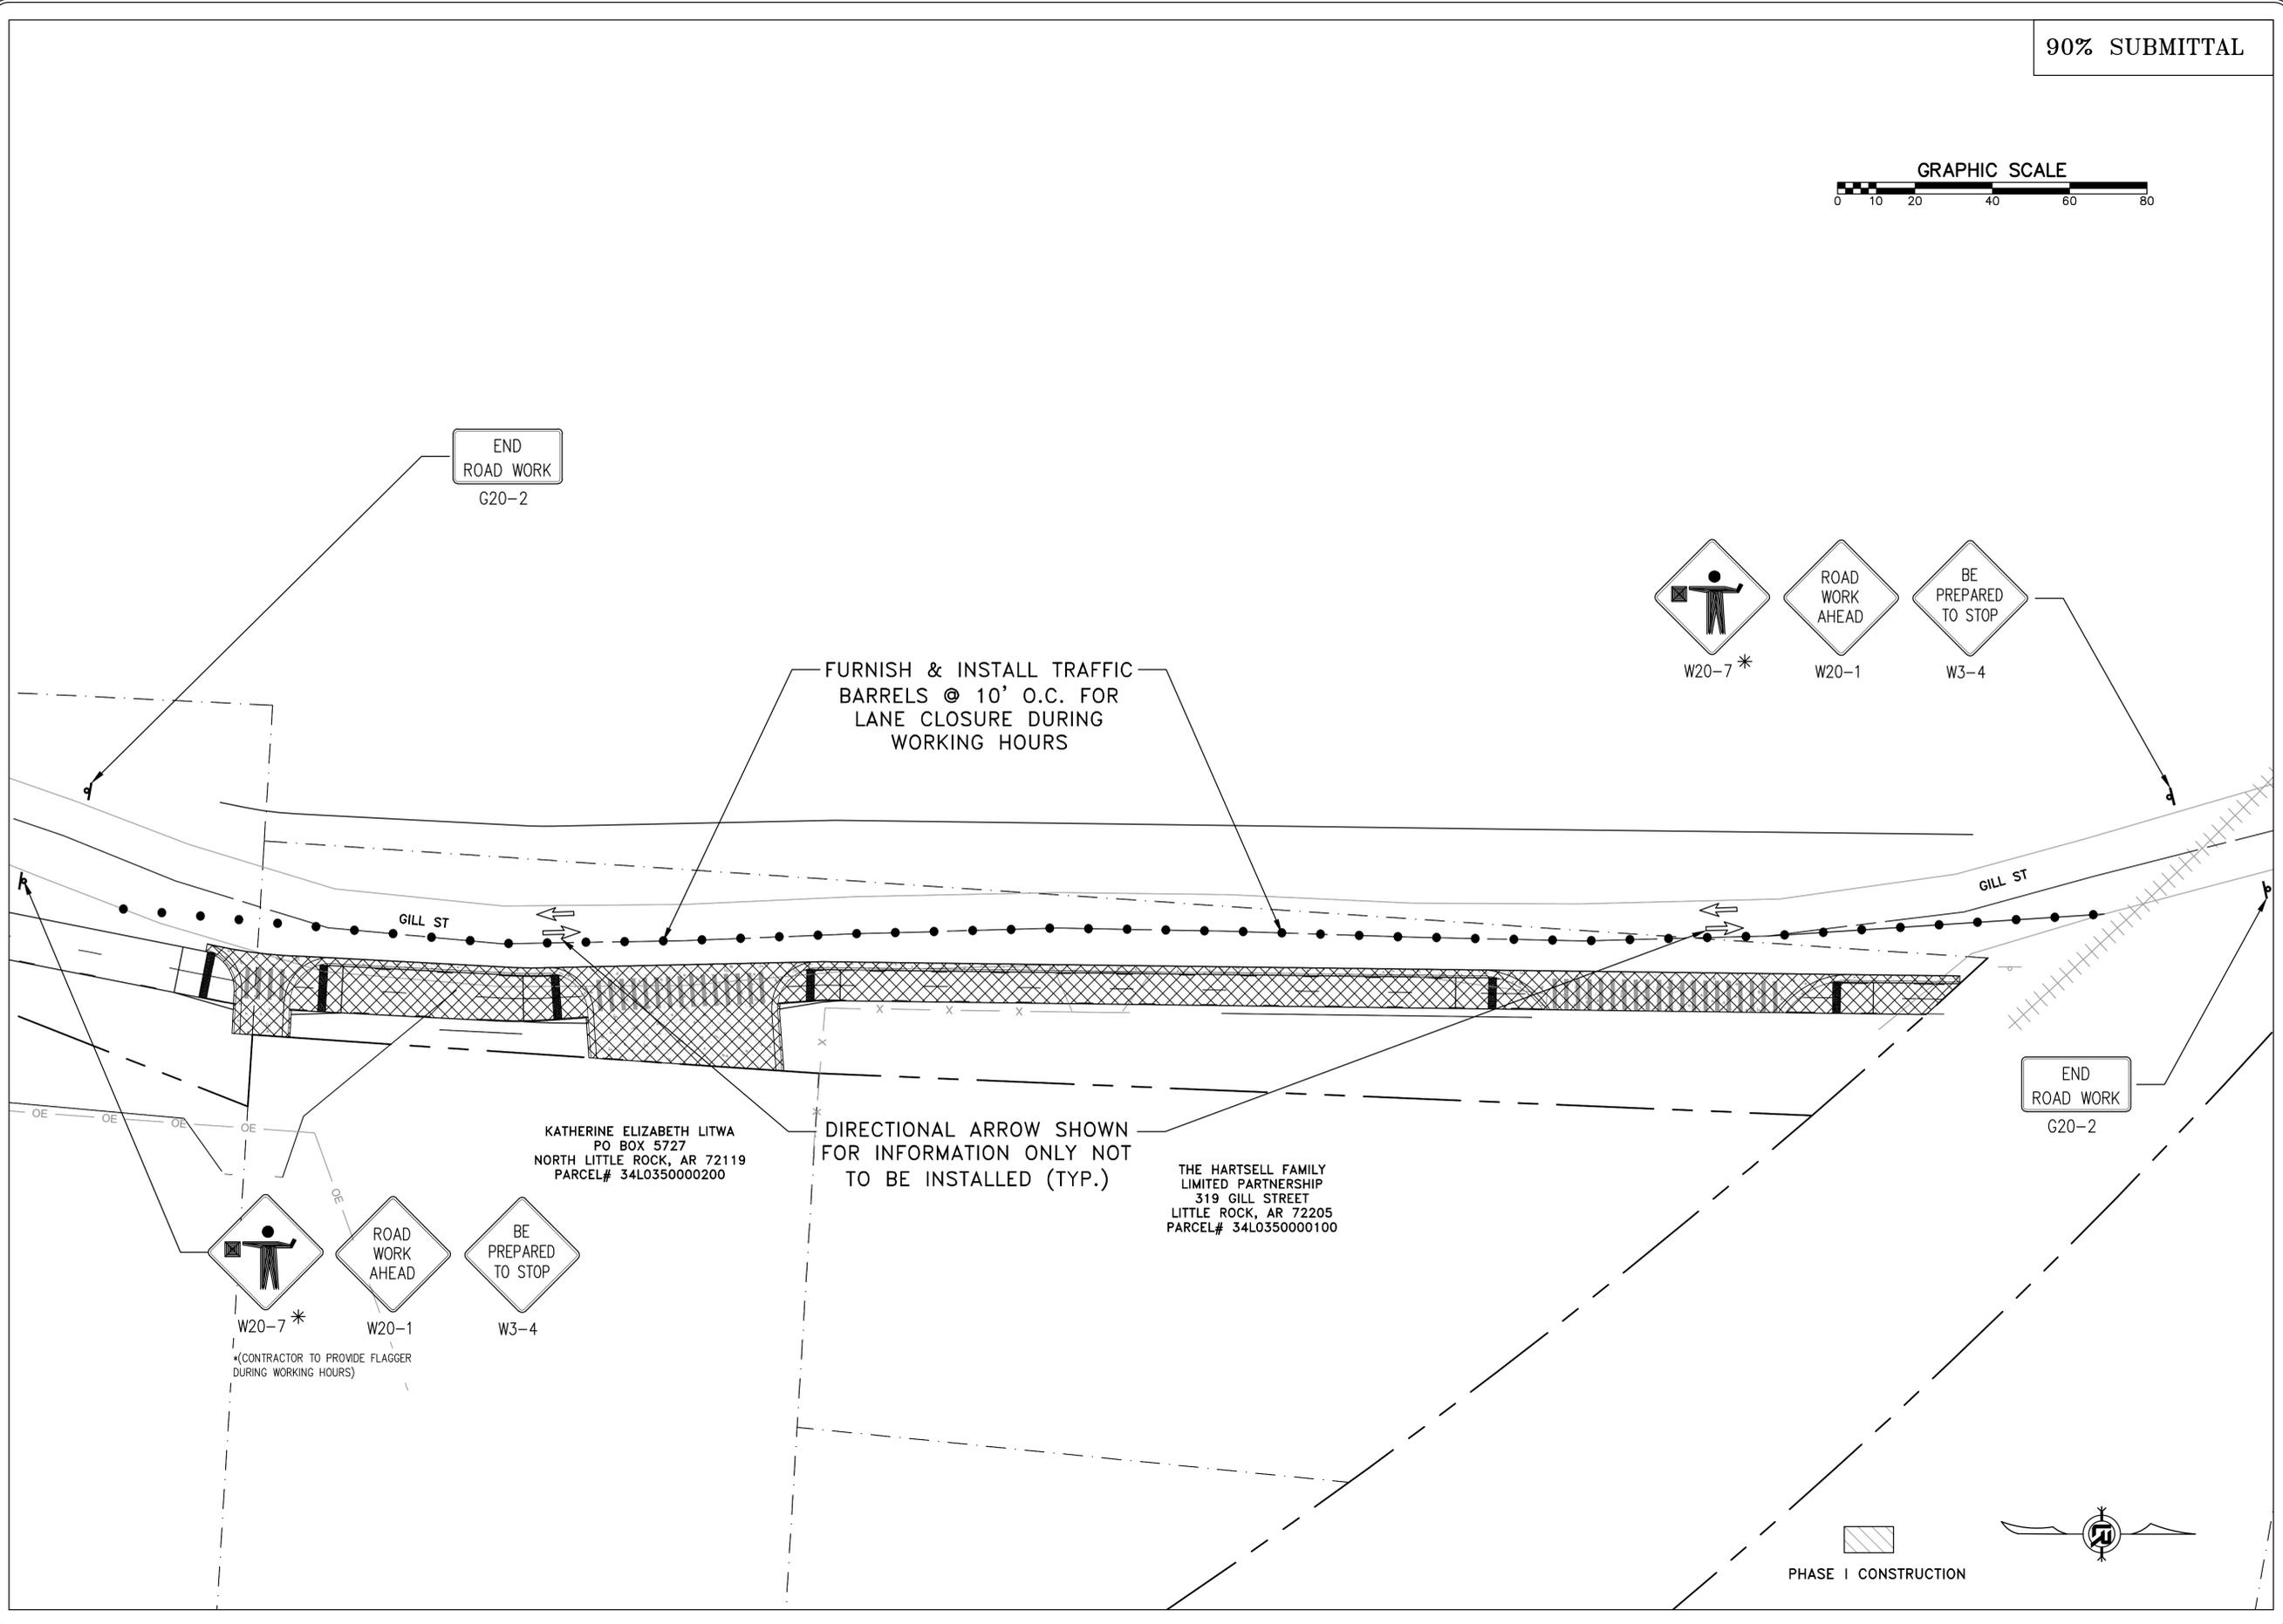



CITY OF LITTLE ROCK, ARKANSAS
ROSE CREEK TRAIL
STRIPING & SIGNAGE SHEET 1

DEPARTMENT OF PUBLIC WORKS
CIVIL ENGINEERING
701 W. MARKHAM
LITTLE ROCK, ARKANSAS 72201



DRAWN BY
AS
DESIGNED
LC
CHECKED
JM
DATE
11-20-2025
SCALE
H: 1"=20'
V: 1"=5'
PROJECT NO.
23805201
SHEET NO.
C16

C16

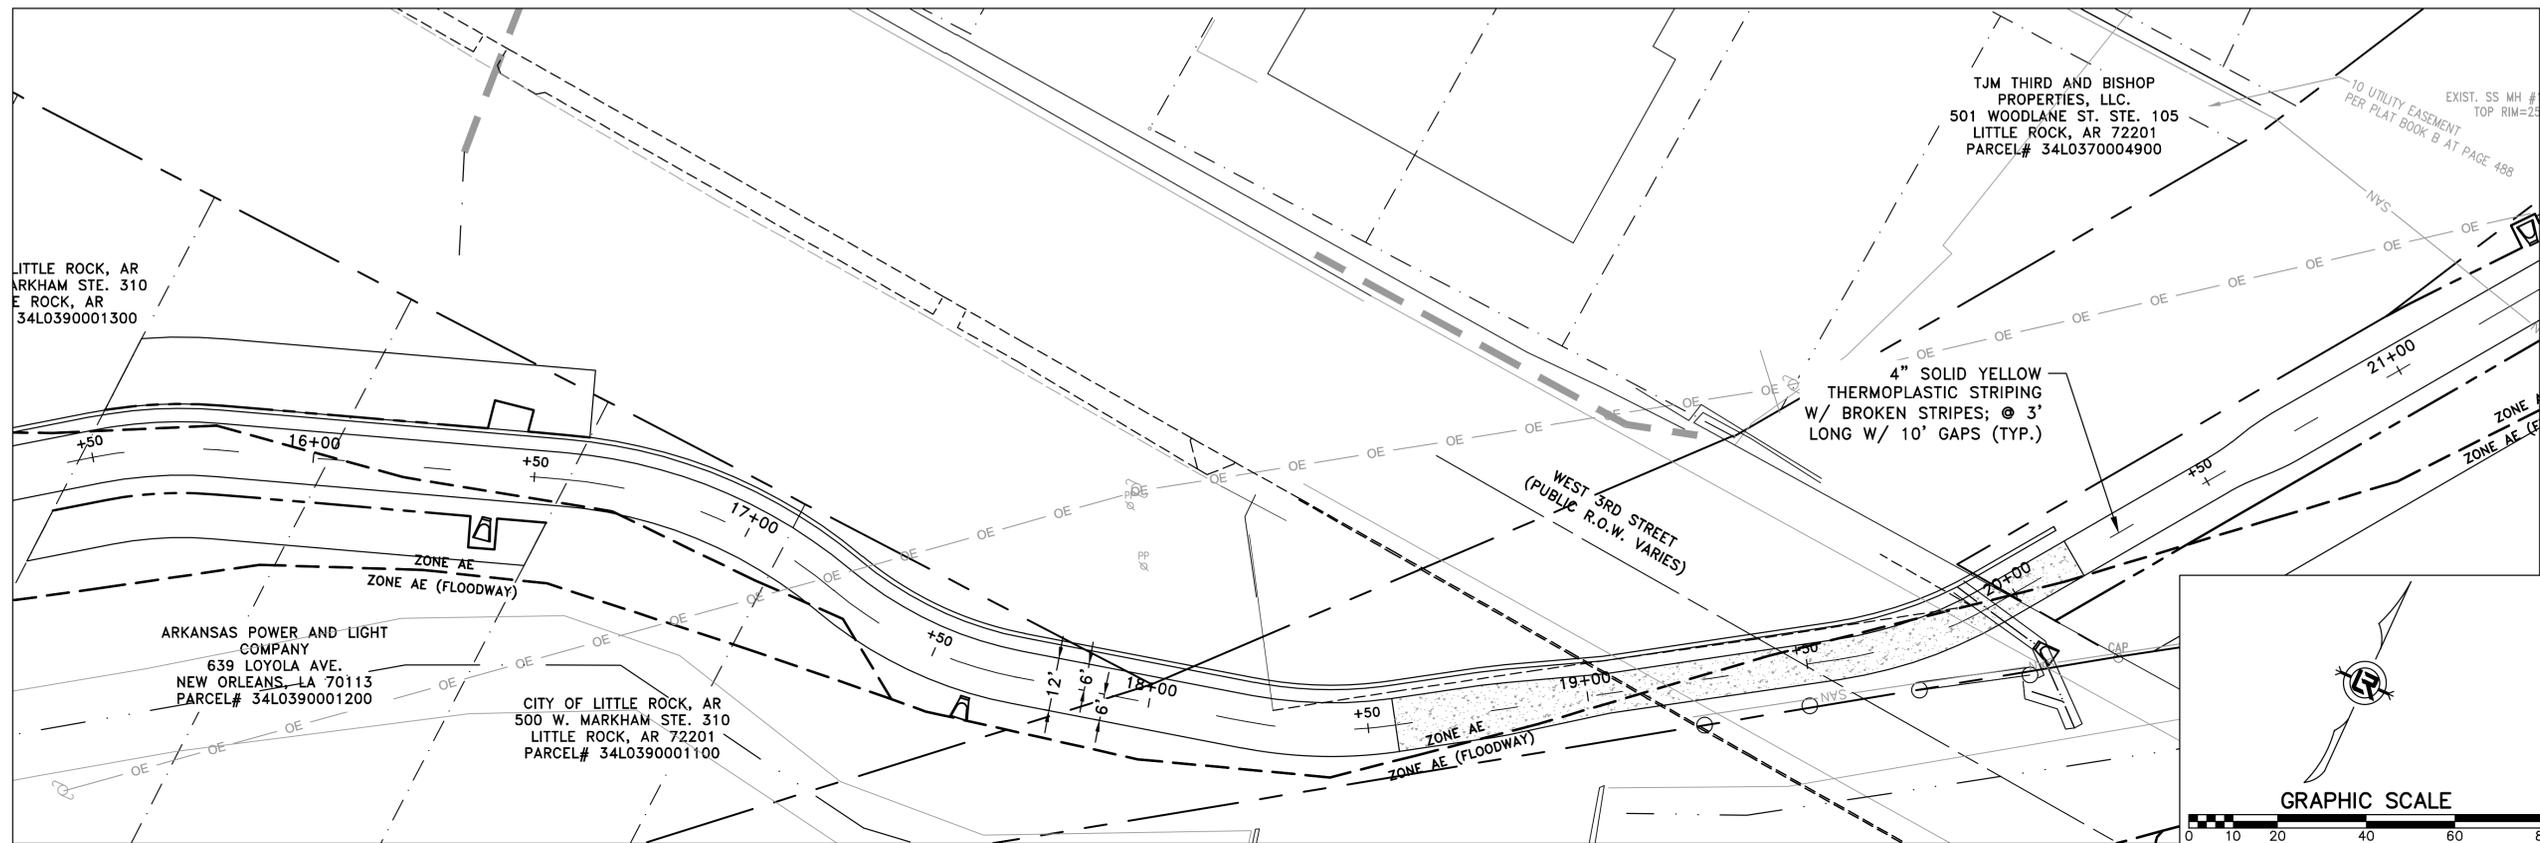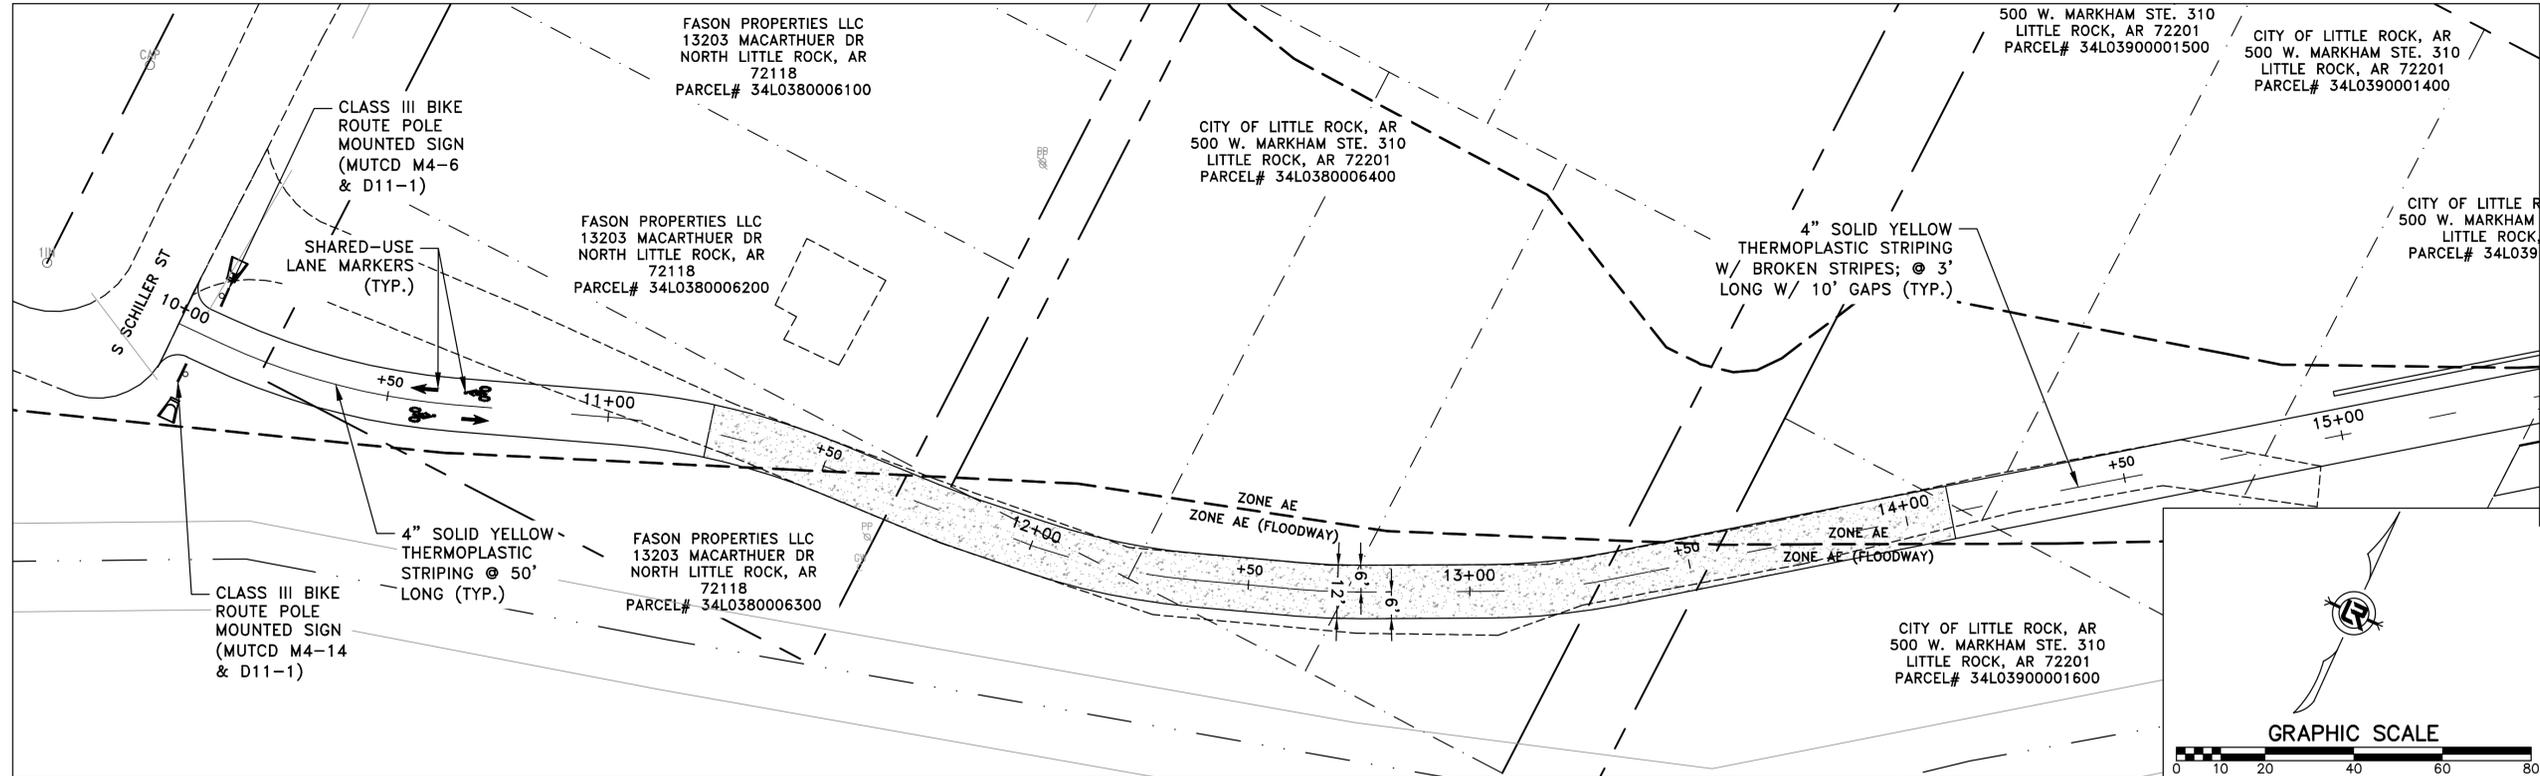



CITY OF LITTLE ROCK, ARKANSAS
 ROSE CREEK TRAIL
 STRIPING & SIGNAGE SHEET 2

DEPARTMENT OF PUBLIC WORKS
 CIVIL ENGINEERING
 701 W. MARKHAM
 LITTLE ROCK, ARKANSAS 72201





DRAWN BY
 AS
 DESIGNED
 LC
 CHECKED
 JM
 DATE
 11-20-2025
 SCALE
 H: 1"=20'
 V: 1"=5'
 PROJECT NO.
 23805201

SHEET NO.
C17

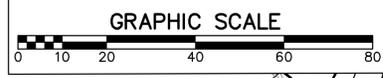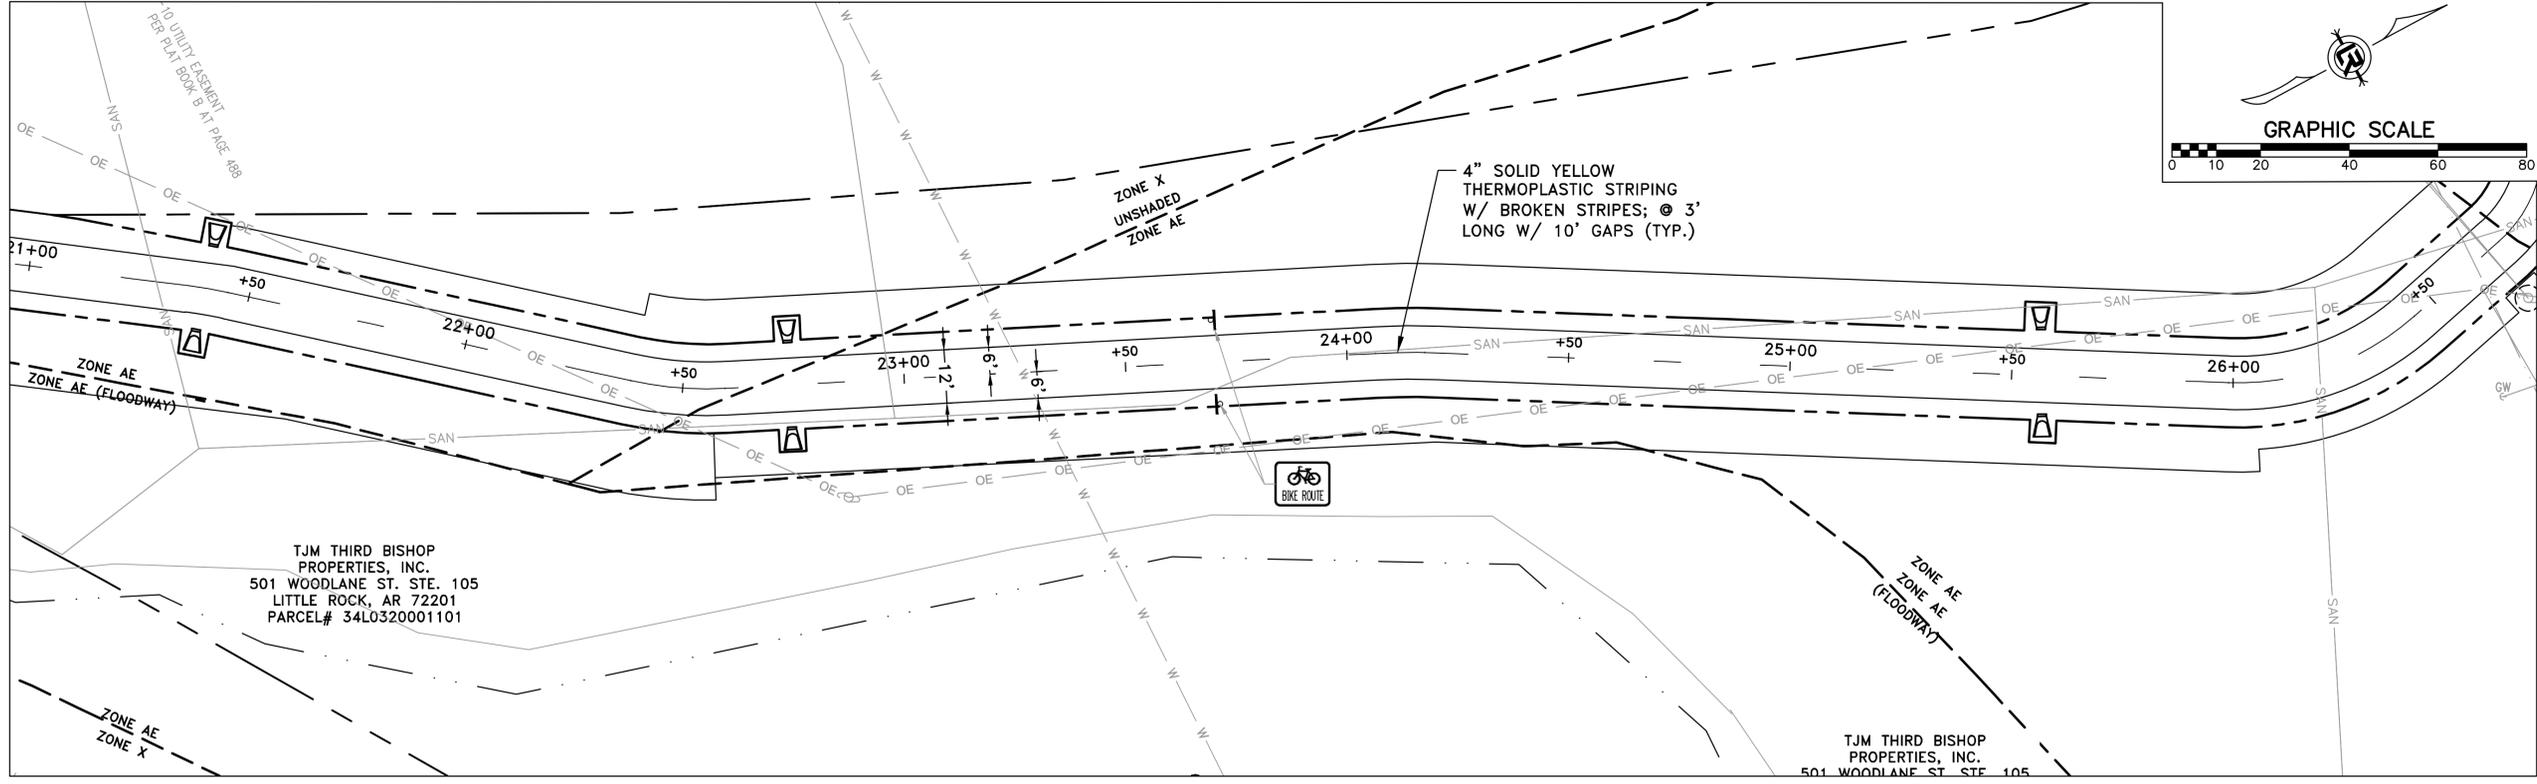

TJM THIRD BISHOP
 PROPERTIES, INC.
 501 WOODLANE ST. STE. 105
 LITTLE ROCK, AR 72201
 PARCEL# 34L0320001101

TJM THIRD BISHOP
 PROPERTIES, INC.
 501 WOODLANE ST. STE. 105

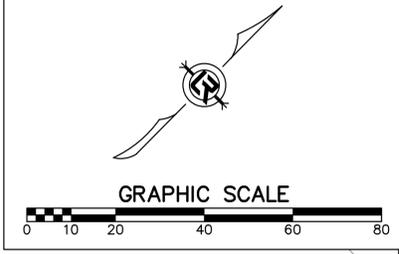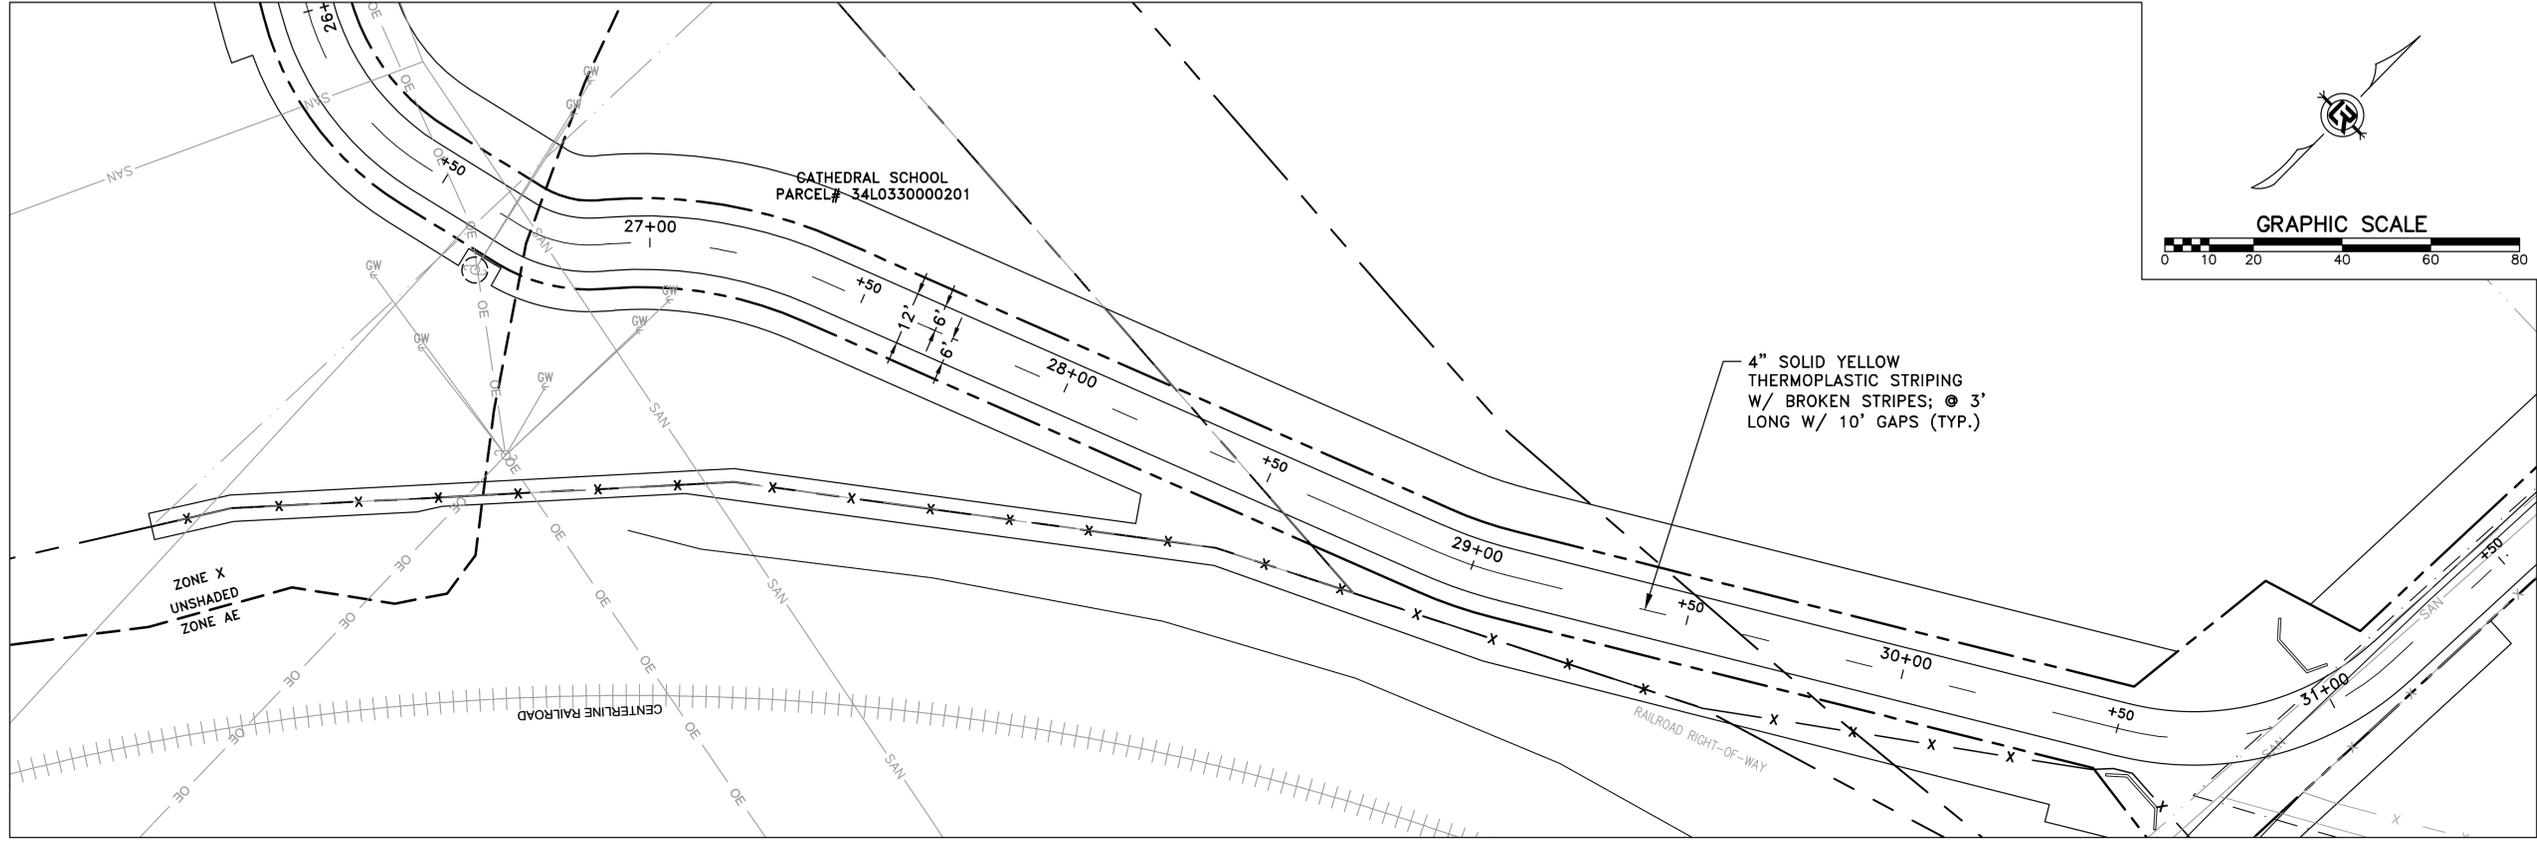

CATHEDRAL SCHOOL
 PARCEL# 34L0330000201

4" SOLID YELLOW
 THERMOPLASTIC STRIPING
 W/ BROKEN STRIPES; @ 3'
 LONG W/ 10' GAPS (TYP.)

CENTERLINE RAILROAD

RAILROAD RIGHT-OF-WAY



CITY OF LITTLE ROCK, ARKANSAS
ROSE CREEK TRAIL
STRIPING & SIGNAGE SHEET 3

DEPARTMENT OF PUBLIC WORKS
CIVIL ENGINEERING
701 W. MARKHAM
LITTLE ROCK, ARKANSAS 72201



DRAWN BY AS
DESIGNED LC
CHECKED JM
DATE 11-20-2025
SCALE
H: 1"=20'
V: 1"=5'
PROJECT NO. 23805201

SHEET NO. C18

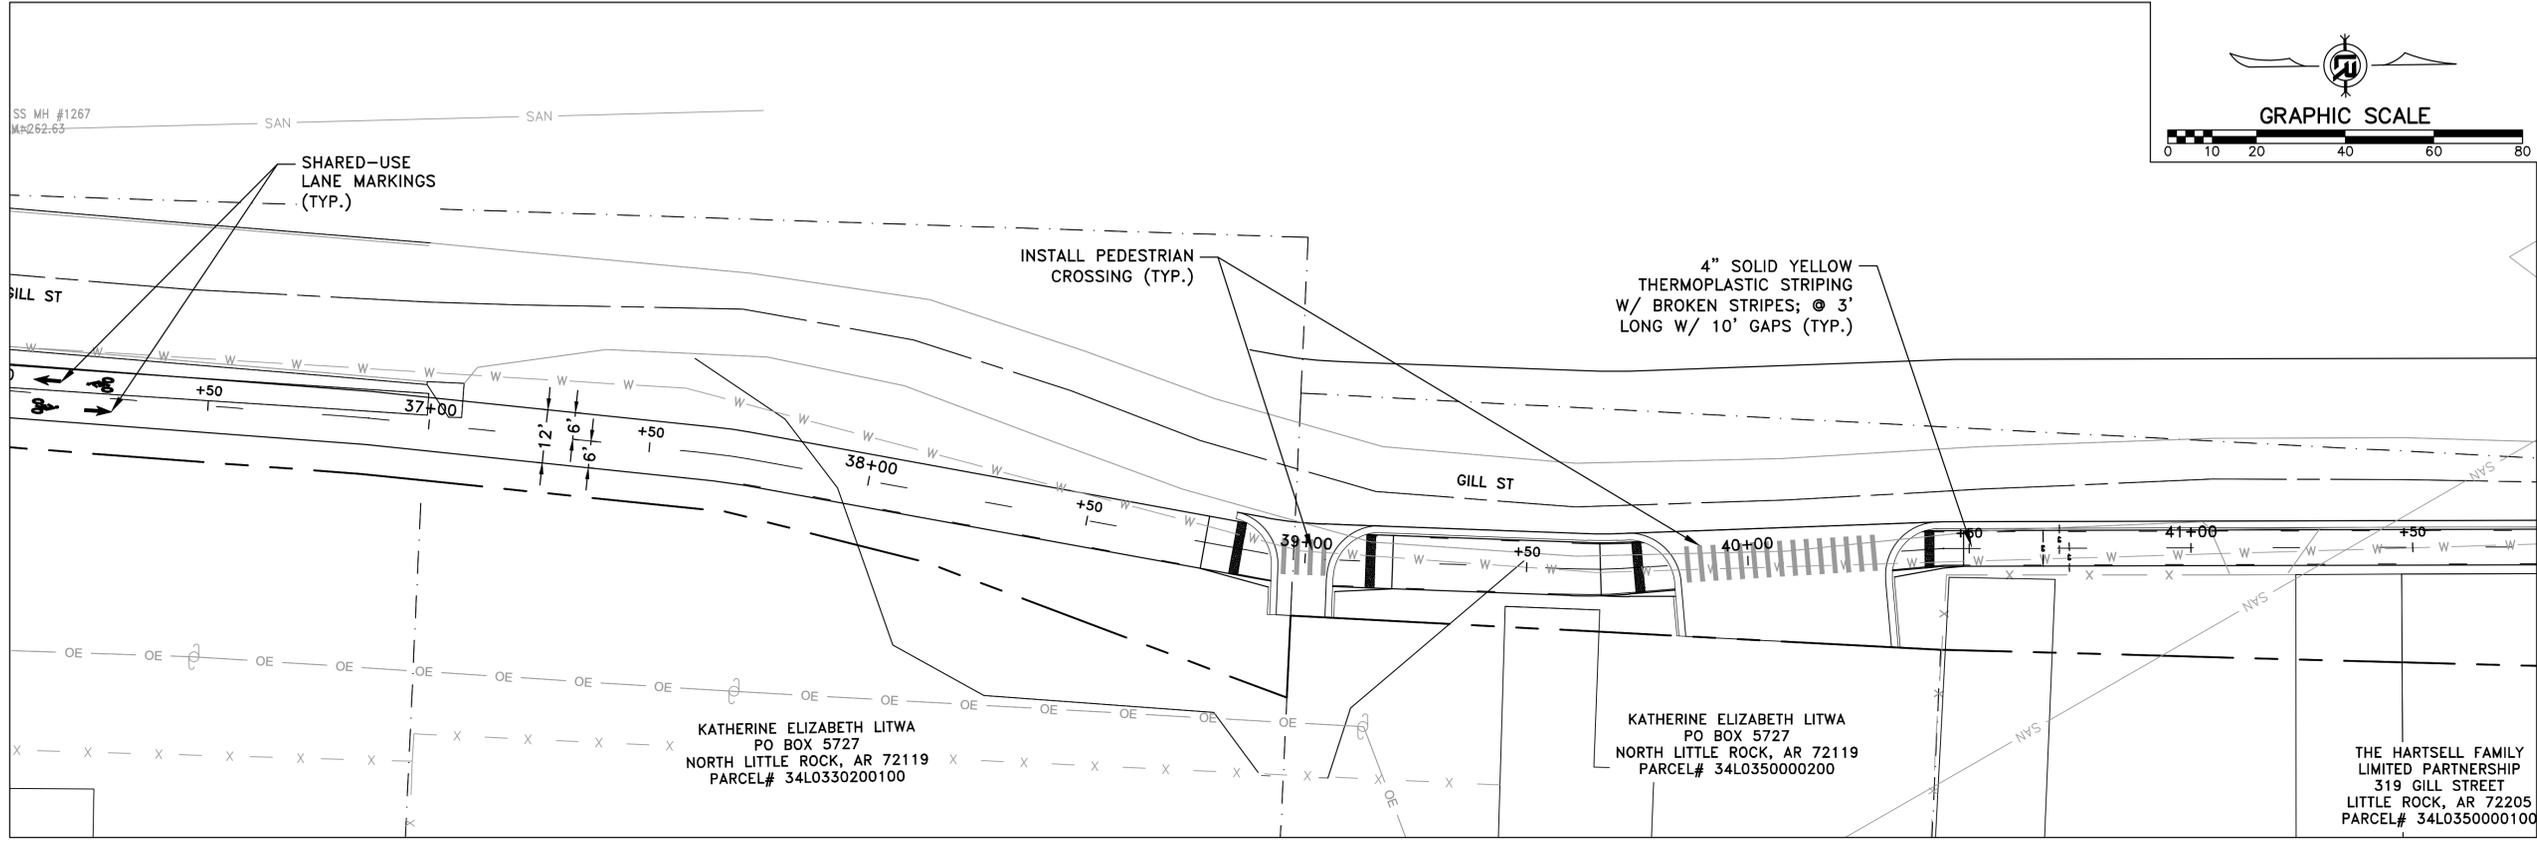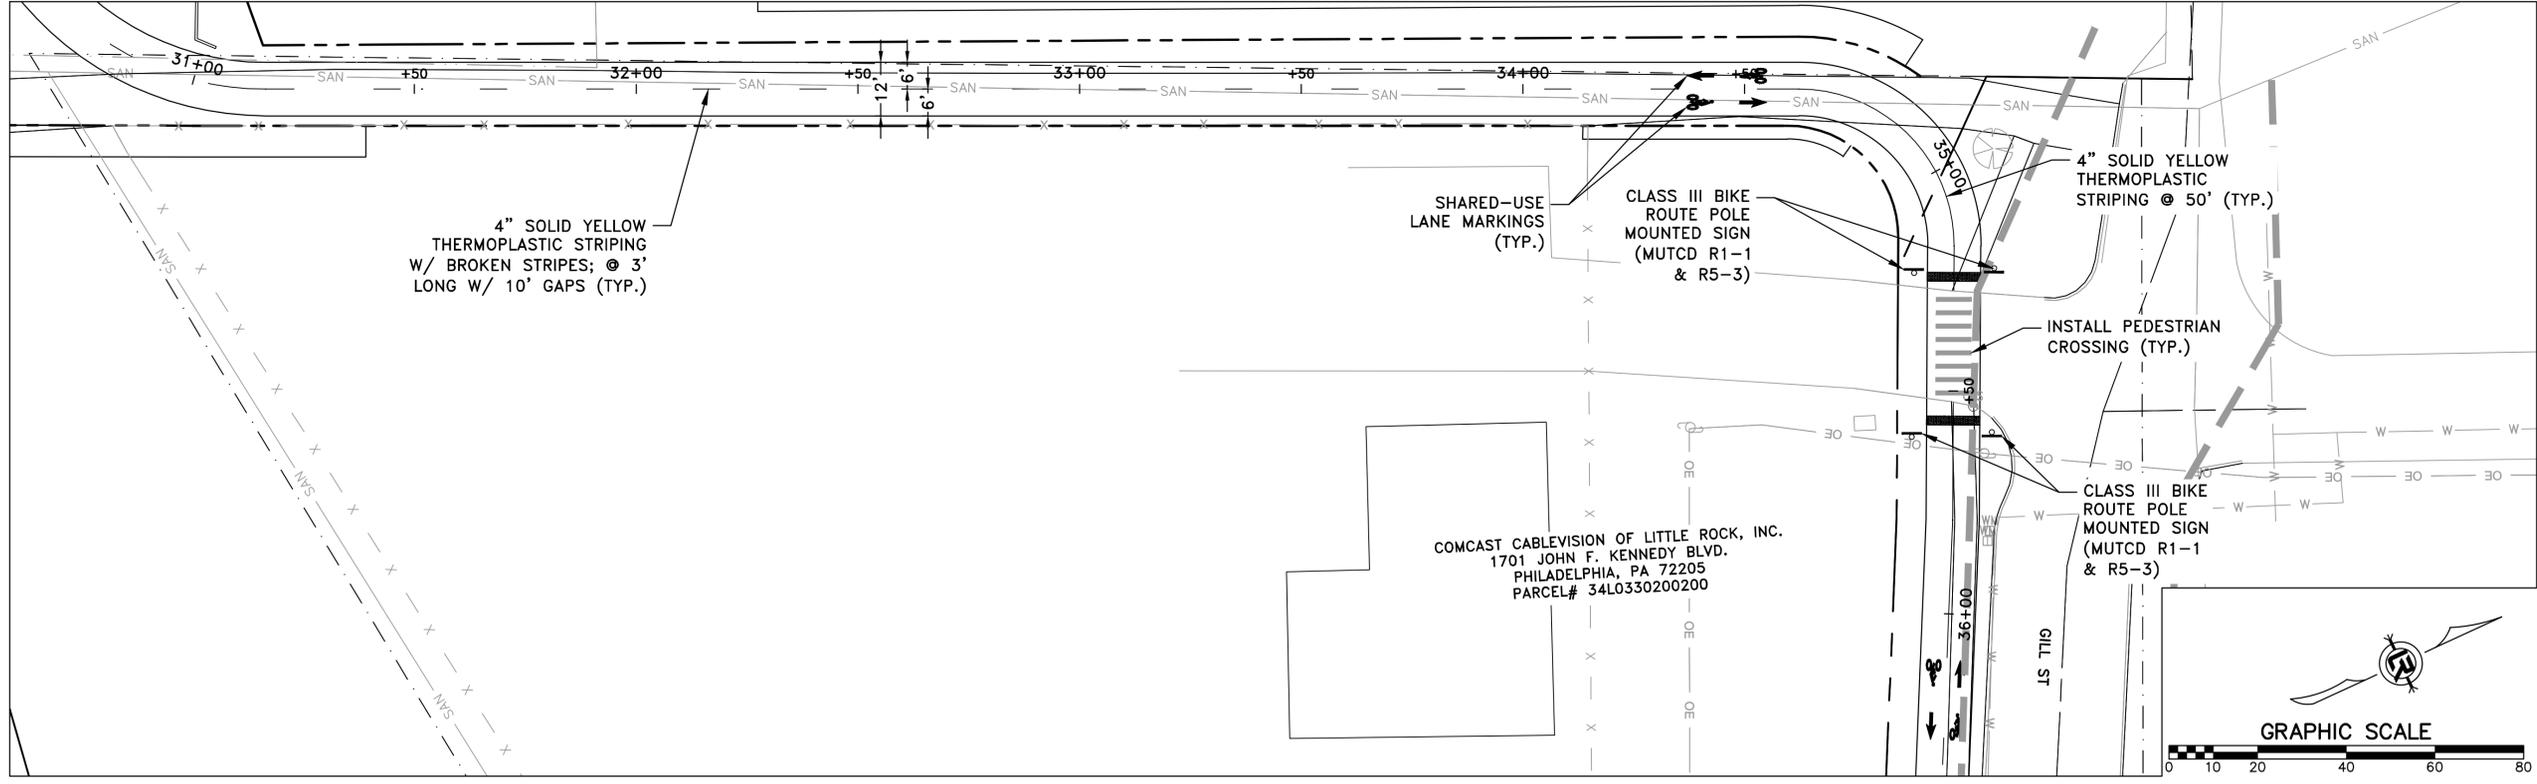

CITY OF LITTLE ROCK, ARKANSAS
ROSE CREEK TRAIL



STRIPING & SIGNAGE SHEET 4

DEPARTMENT OF PUBLIC WORKS
CIVIL ENGINEERING
701 W. MARKHAM
LITTLE ROCK, ARKANSAS 72201



DRAWN BY
AS
DESIGNED
LC
CHECKED
JM
DATE
11-20-2025
SCALE
H: 1"=20'
V: 1"=5'
PROJECT NO.
23805201

SHEET NO.
C19

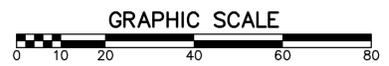
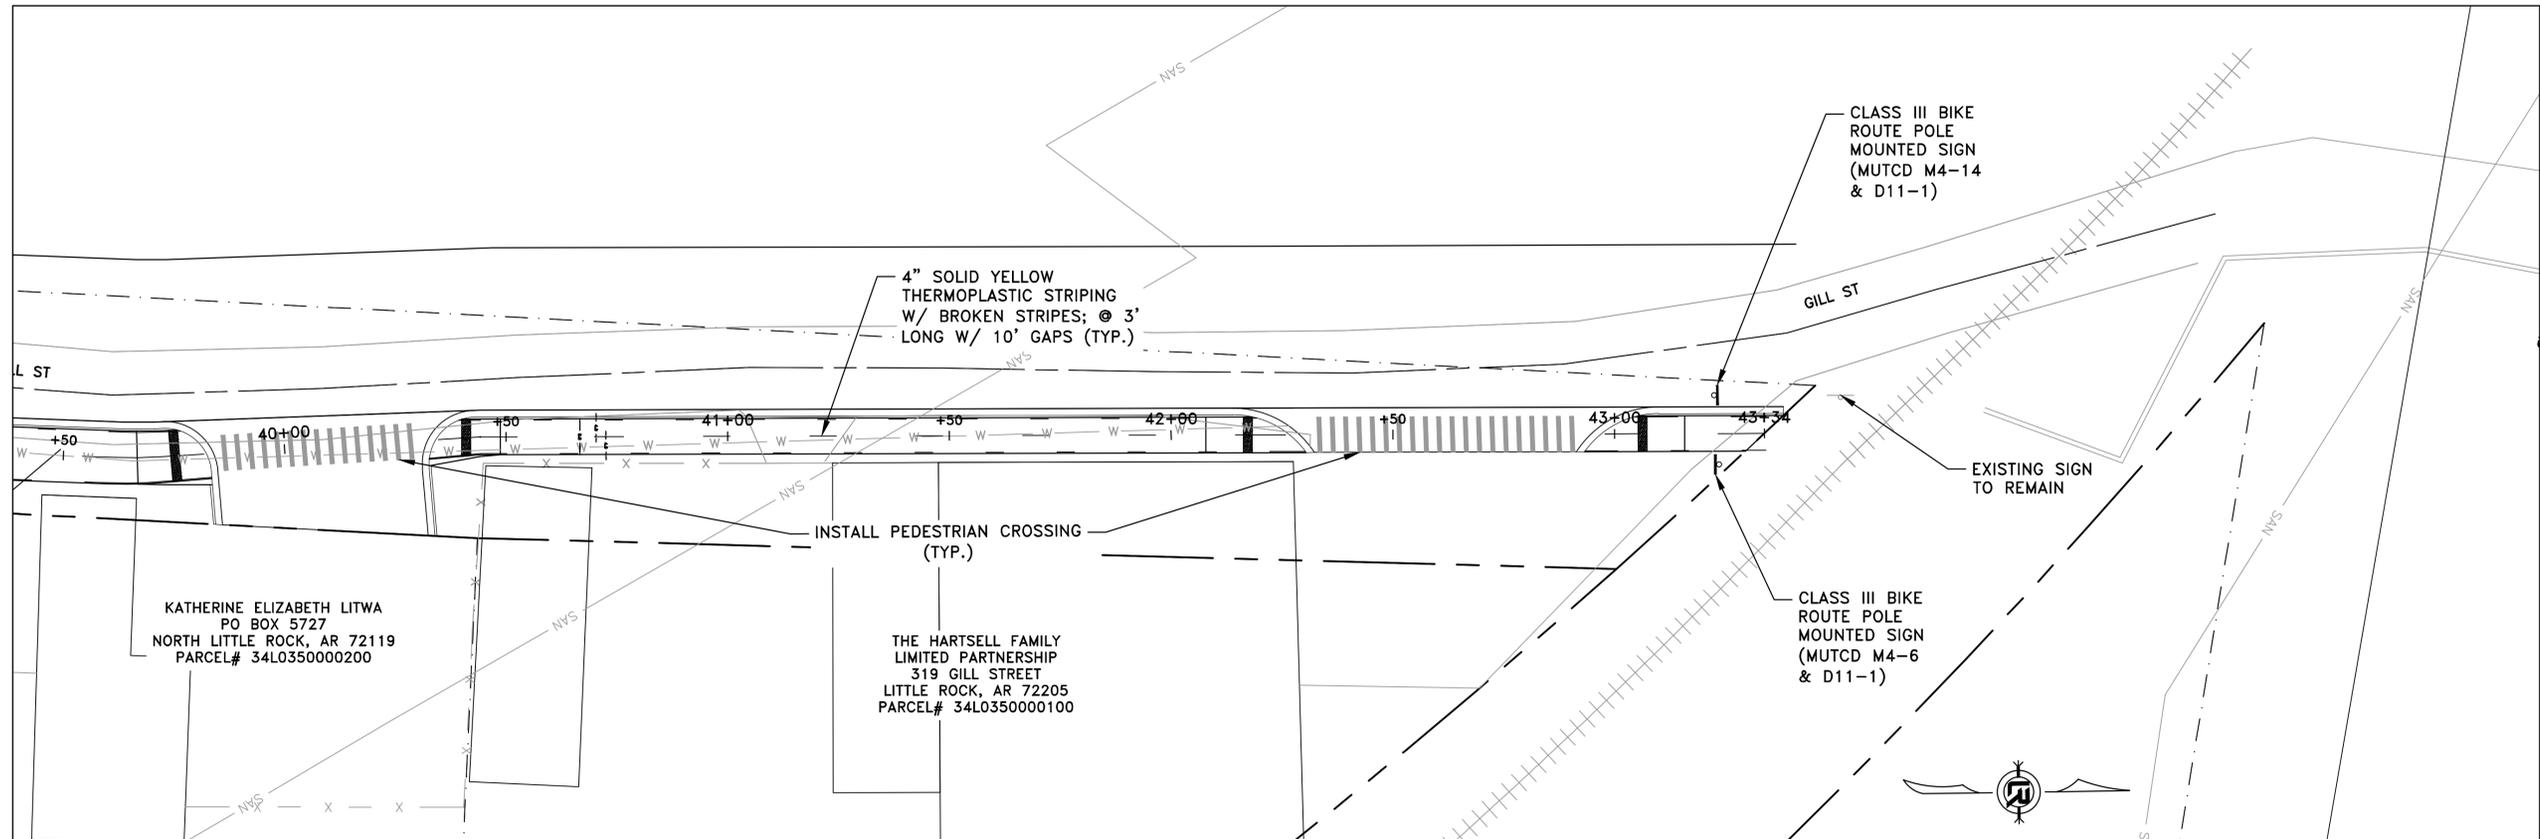


CITY OF LITTLE ROCK, ARKANSAS
ROSE CREEK TRAIL
ROSE CREEK TRAIL PLAN & PROFILE SHEET 1

DEPARTMENT OF PUBLIC WORKS
CIVIL ENGINEERING
701 W. MARKHAM
LITTLE ROCK, ARKANSAS 72201



DRAWN BY
AS
DESIGNED
LC
CHECKED
JM
DATE
11-20-2025
SCALE
H: 1"=20'
V: 1"=5'
PROJECT NO.
23805201
SHEET NO.
C20


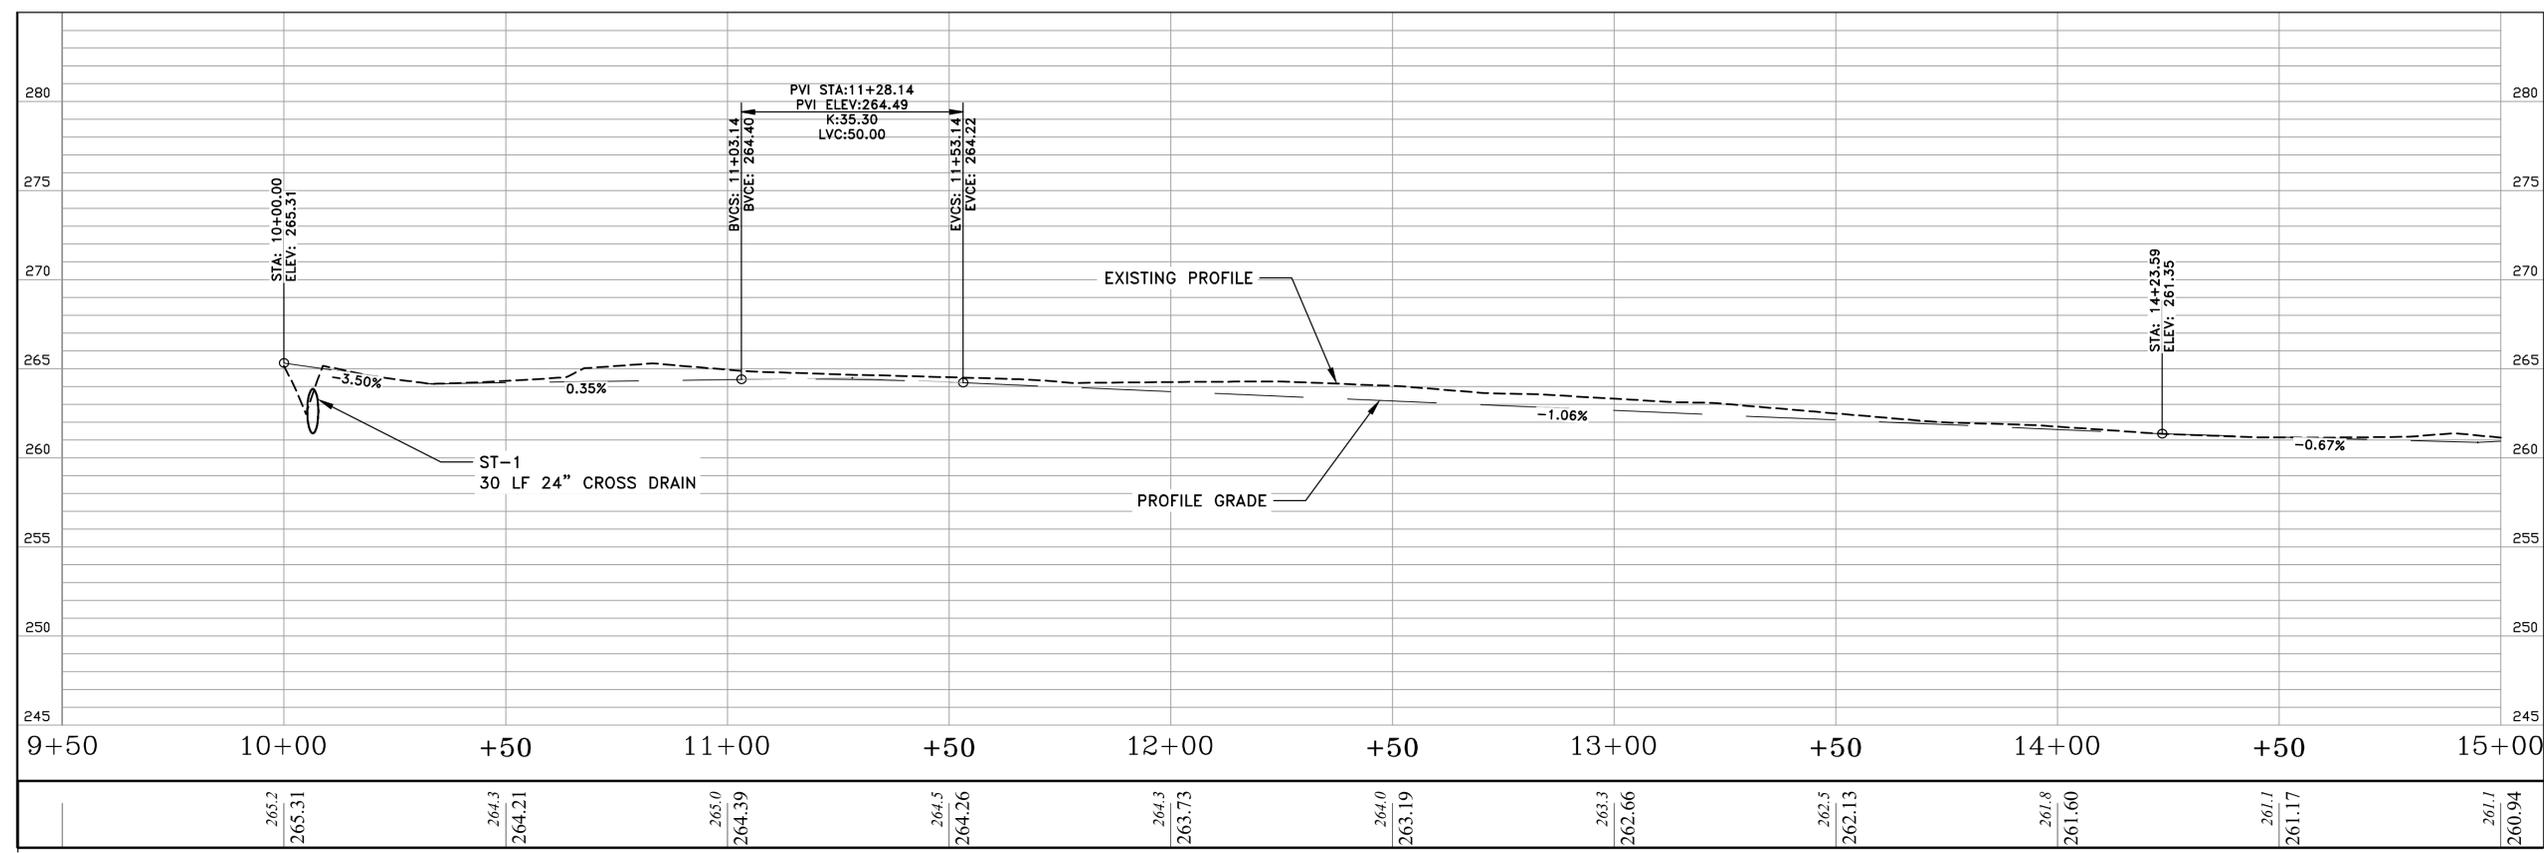
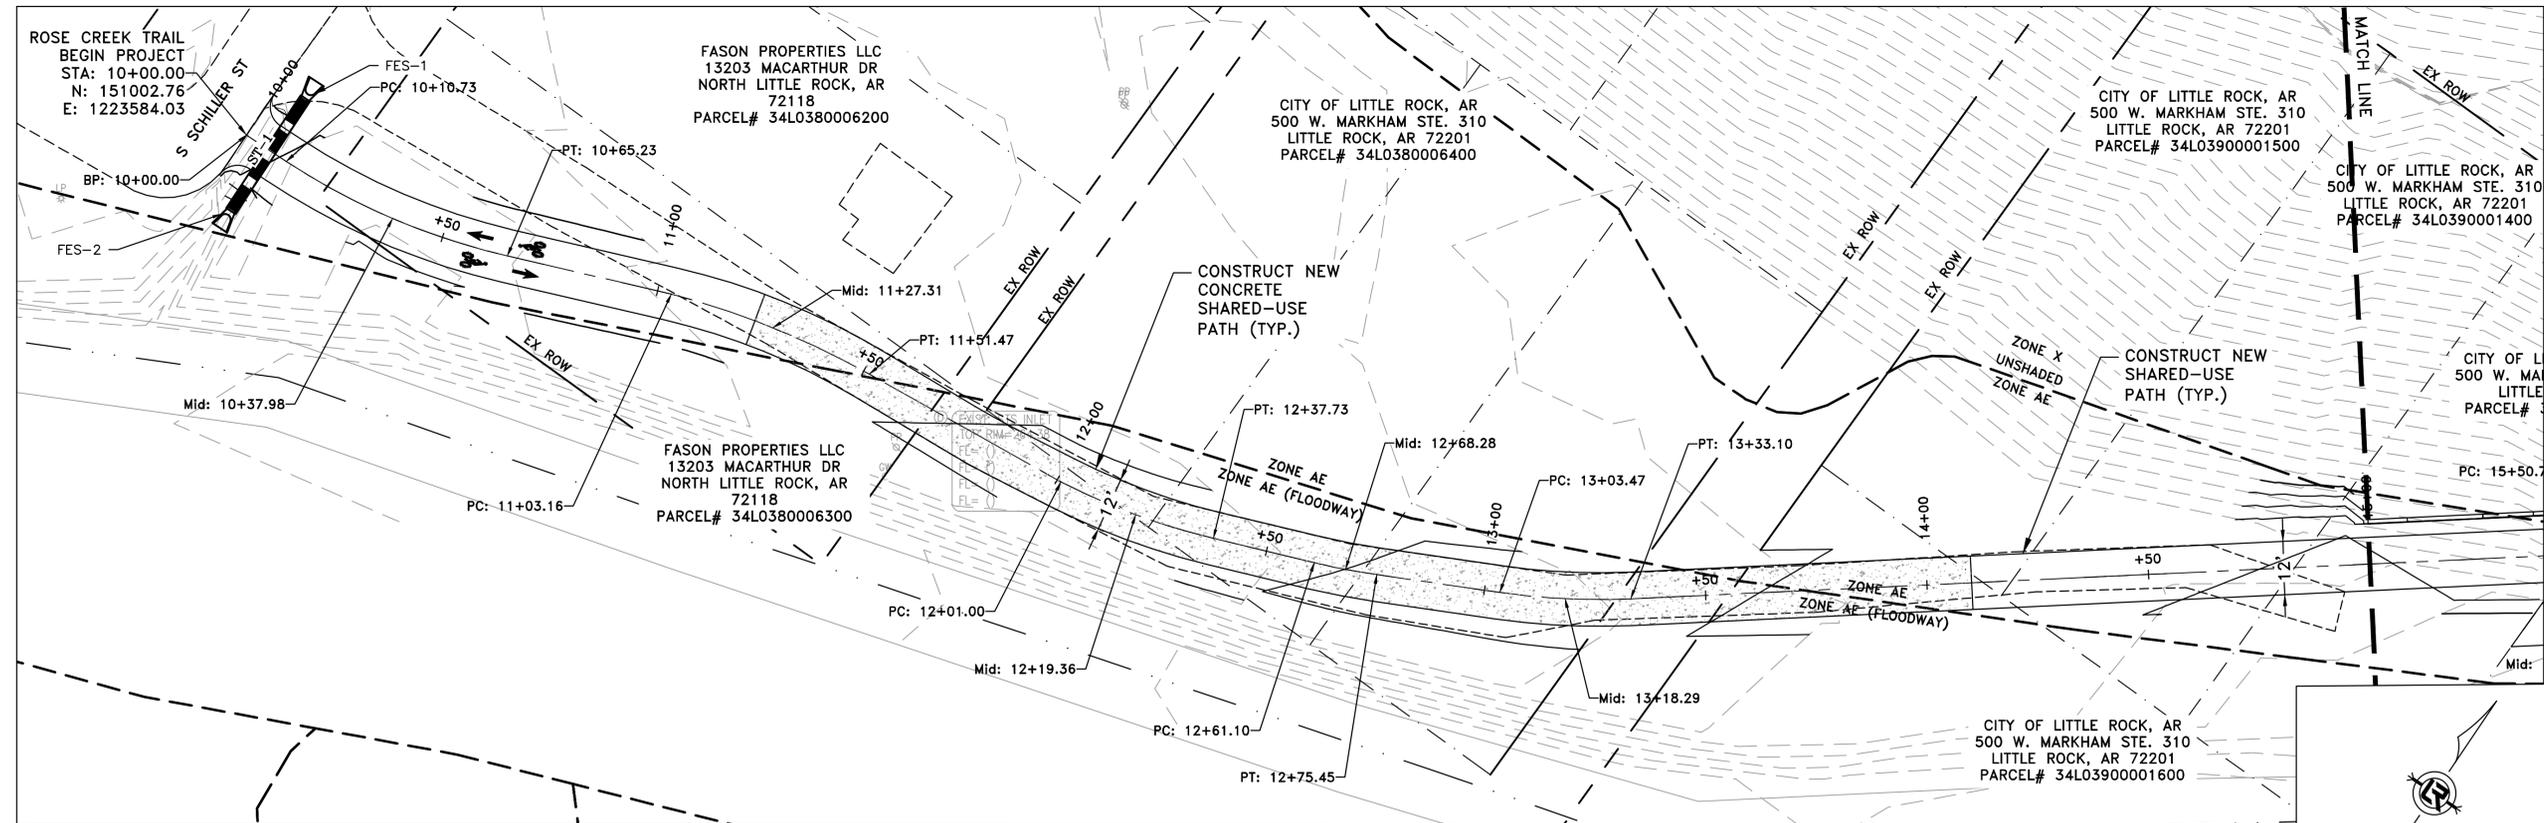


CITY OF LITTLE ROCK, ARKANSAS
ROSE CREEK TRAIL
ROSE CREEK TRAIL PLAN & PROFILE SHEET 2

DEPARTMENT OF PUBLIC WORKS
CIVIL ENGINEERING
701 W. MARKHAM
LITTLE ROCK, ARKANSAS 72201




DRAWN BY
AS
DESIGNED
LC
CHECKED
JM
DATE
11-20-2025
SCALE
H: 1"=20'
V: 1"=5'
PROJECT NO.
23805201
SHEET NO.
C21

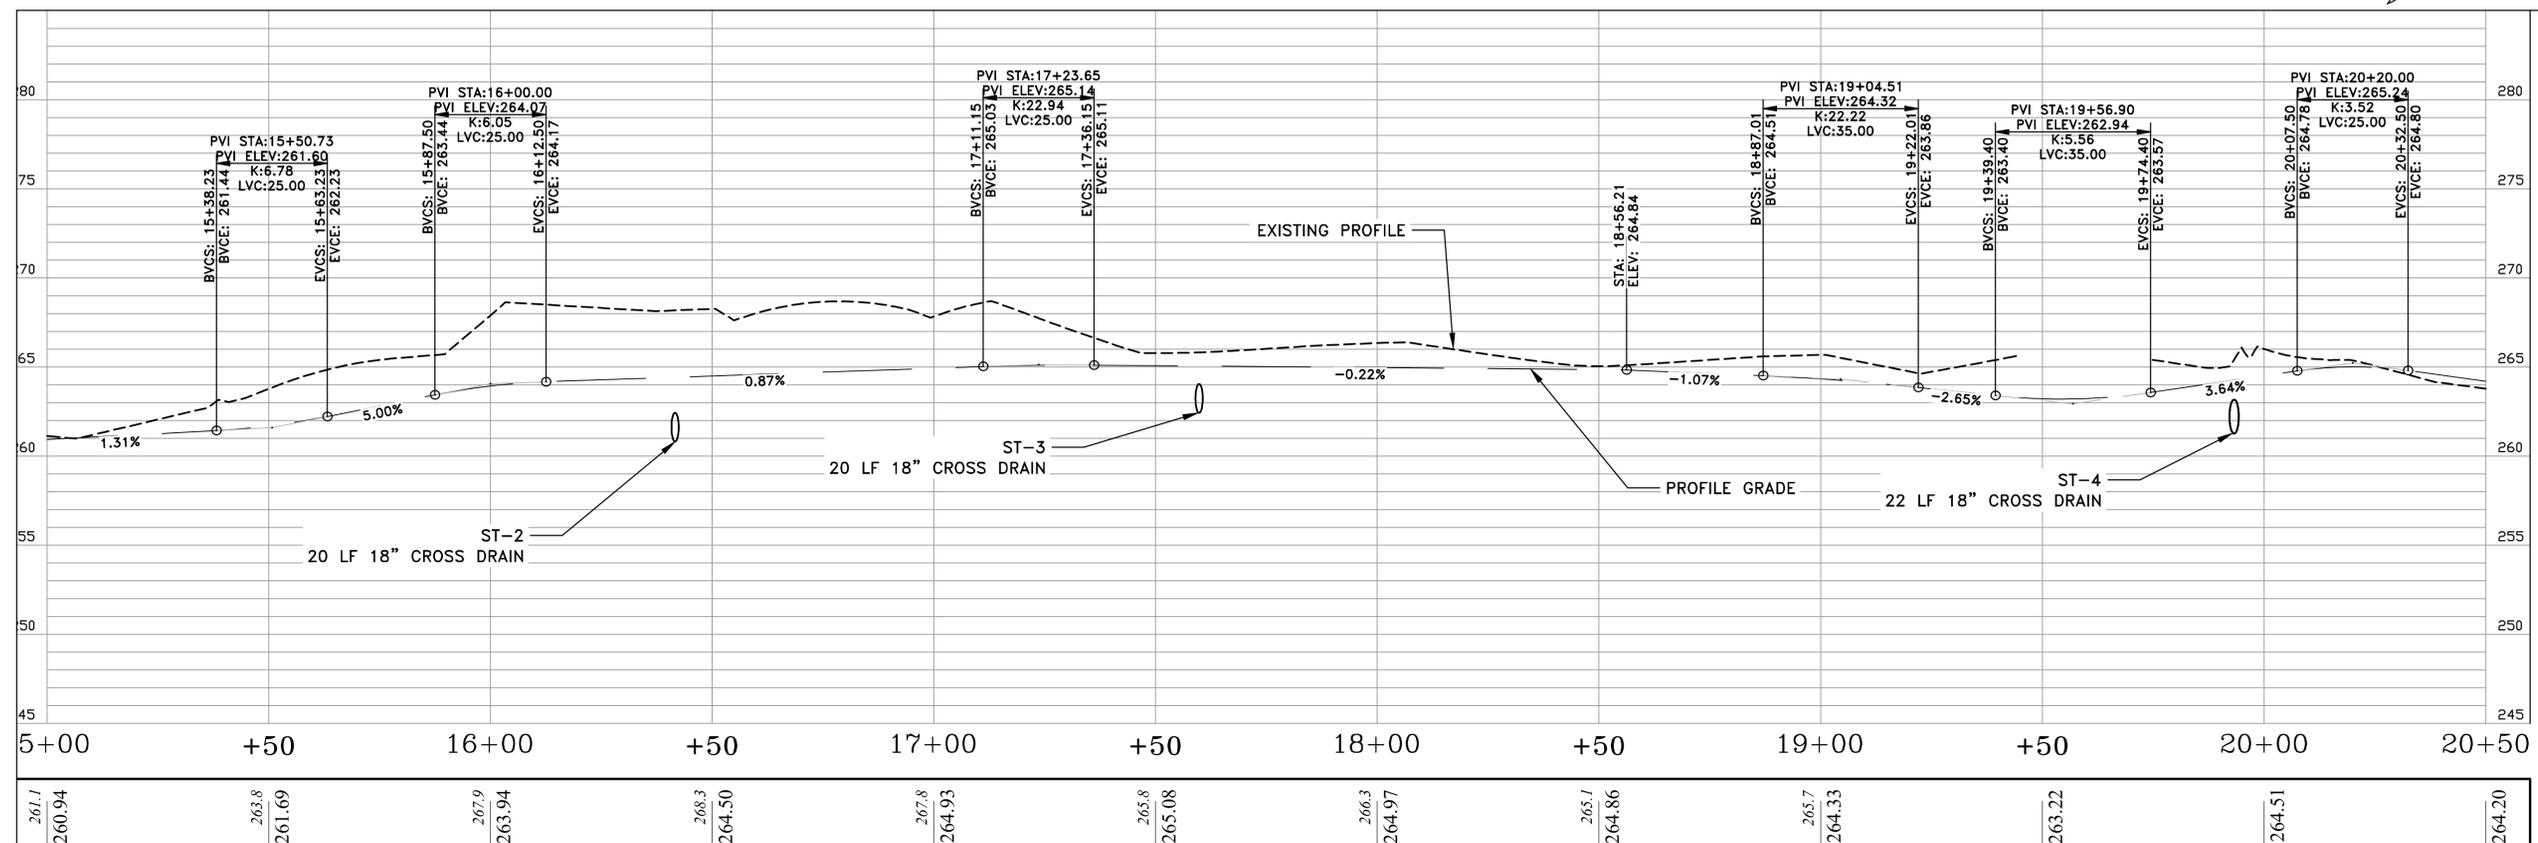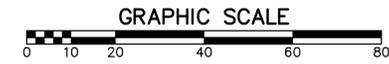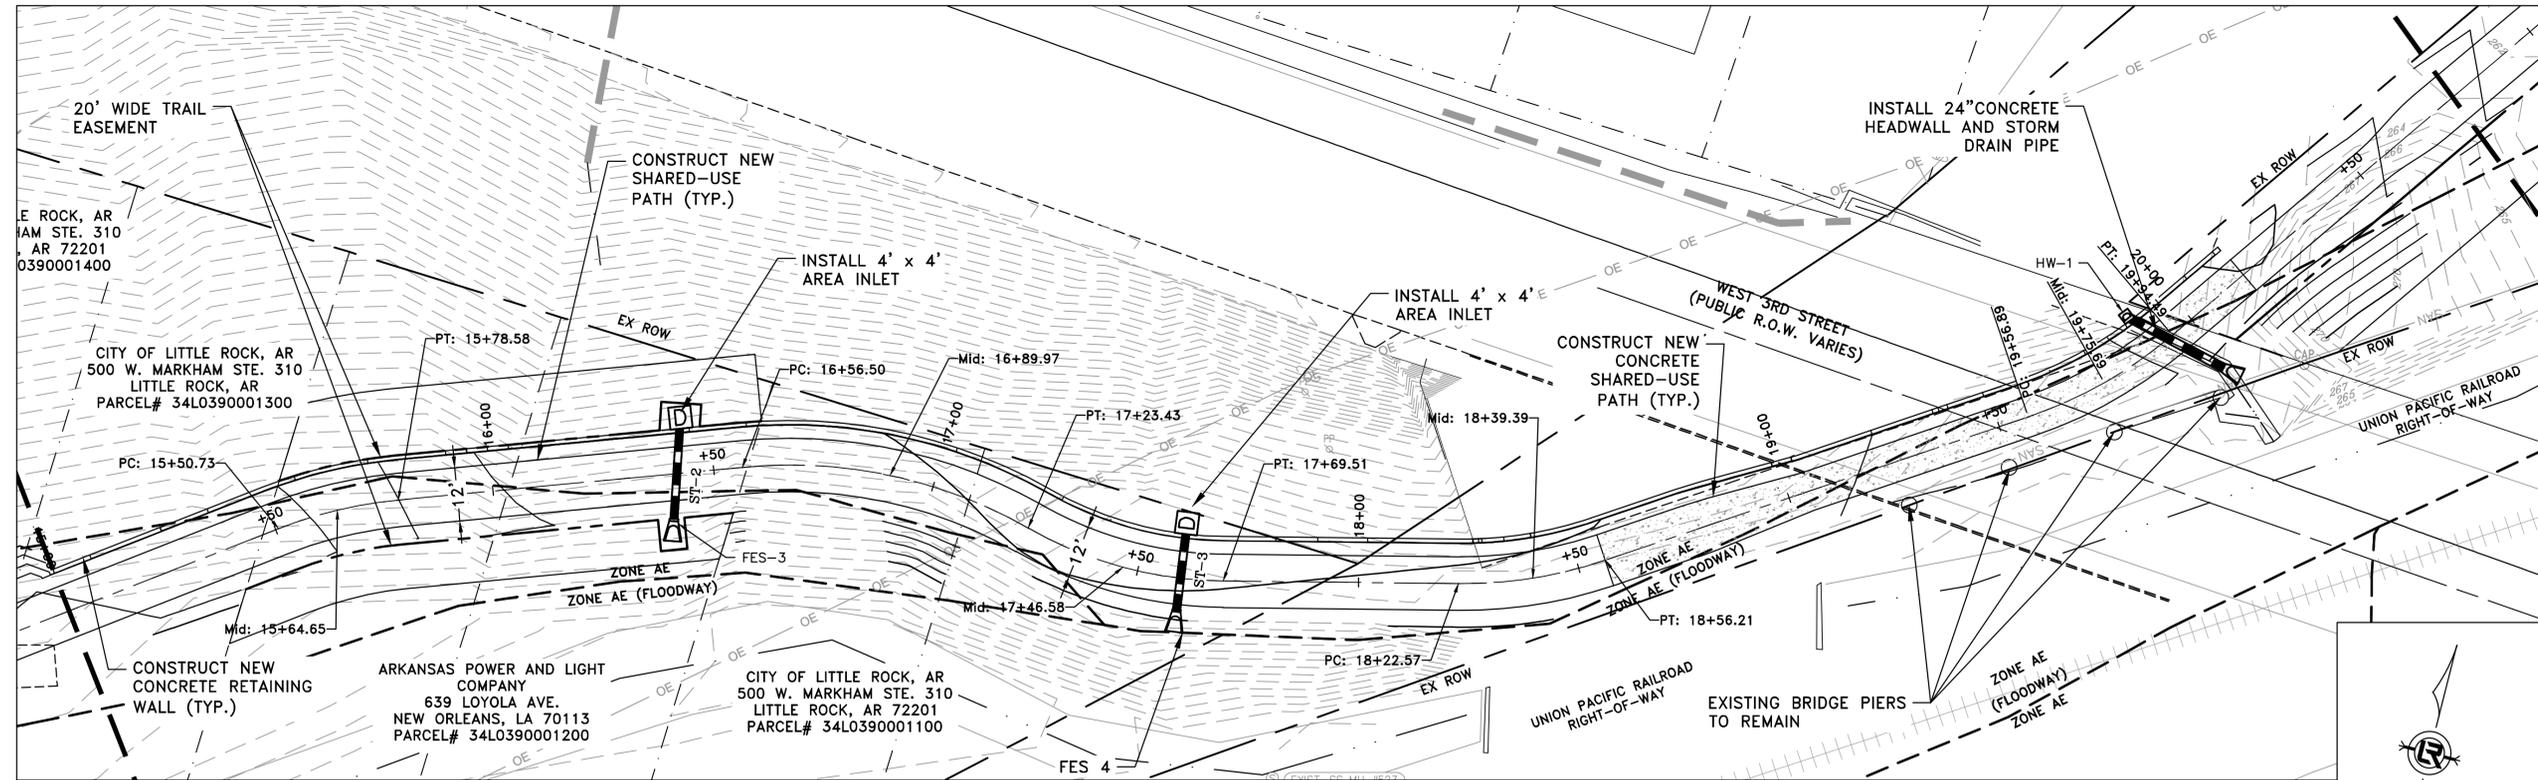





REVISIONS	DATE



CITY OF LITTLE ROCK, ARKANSAS
 ROSE CREEK TRAIL
 ROSE CREEK TRAIL PLAN & PROFILE SHEET 3

DEPARTMENT OF PUBLIC WORKS
 CIVIL ENGINEERING
 701 W. MARKHAM
 LITTLE ROCK, ARKANSAS 72201

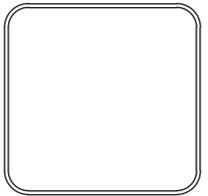

DRAWN BY
 AS
 DESIGNED
 LC
 CHECKED
 JM
 DATE
 11-20-2025
 SCALE
 H: 1"=20'
 V: 1"=5'
 PROJECT NO.
 23805201
 SHEET NO.
 C22

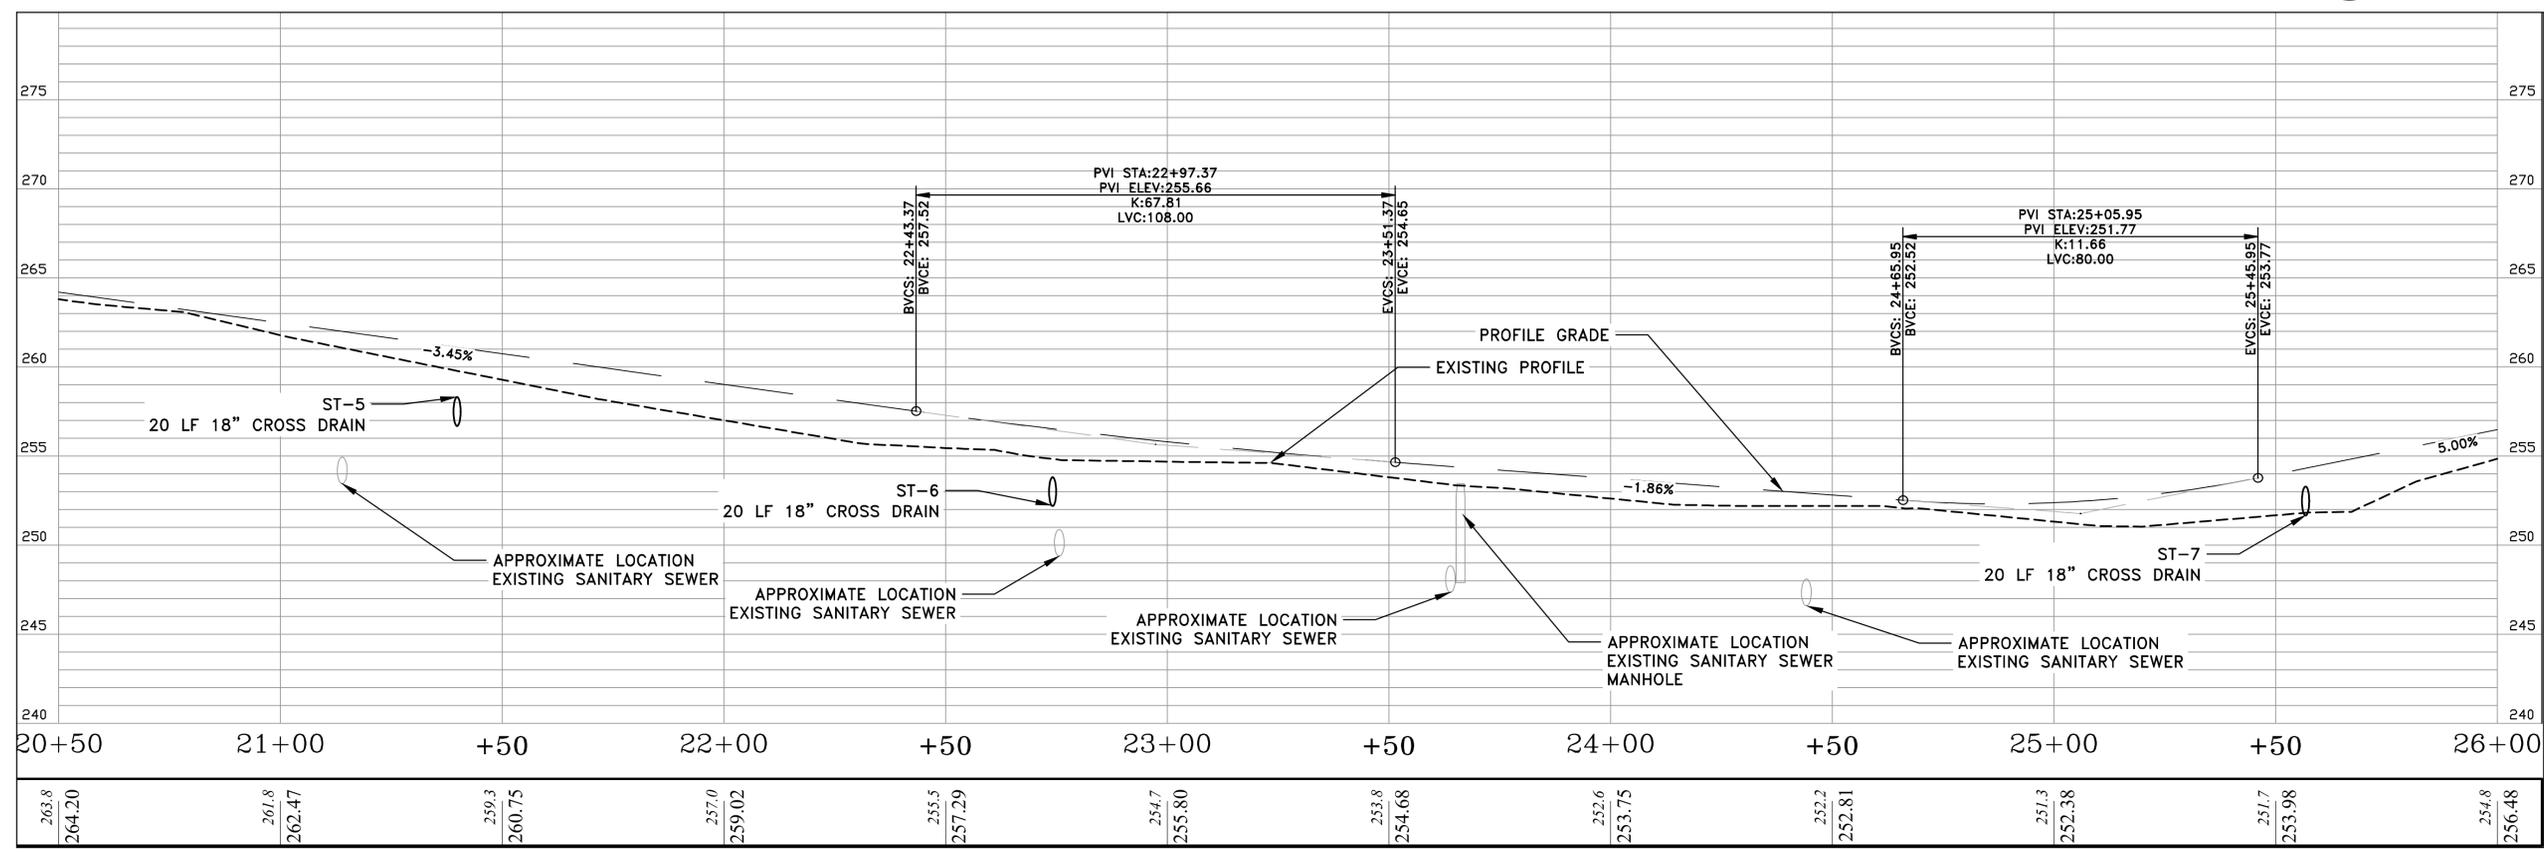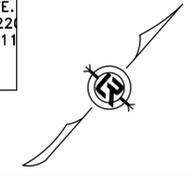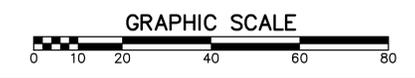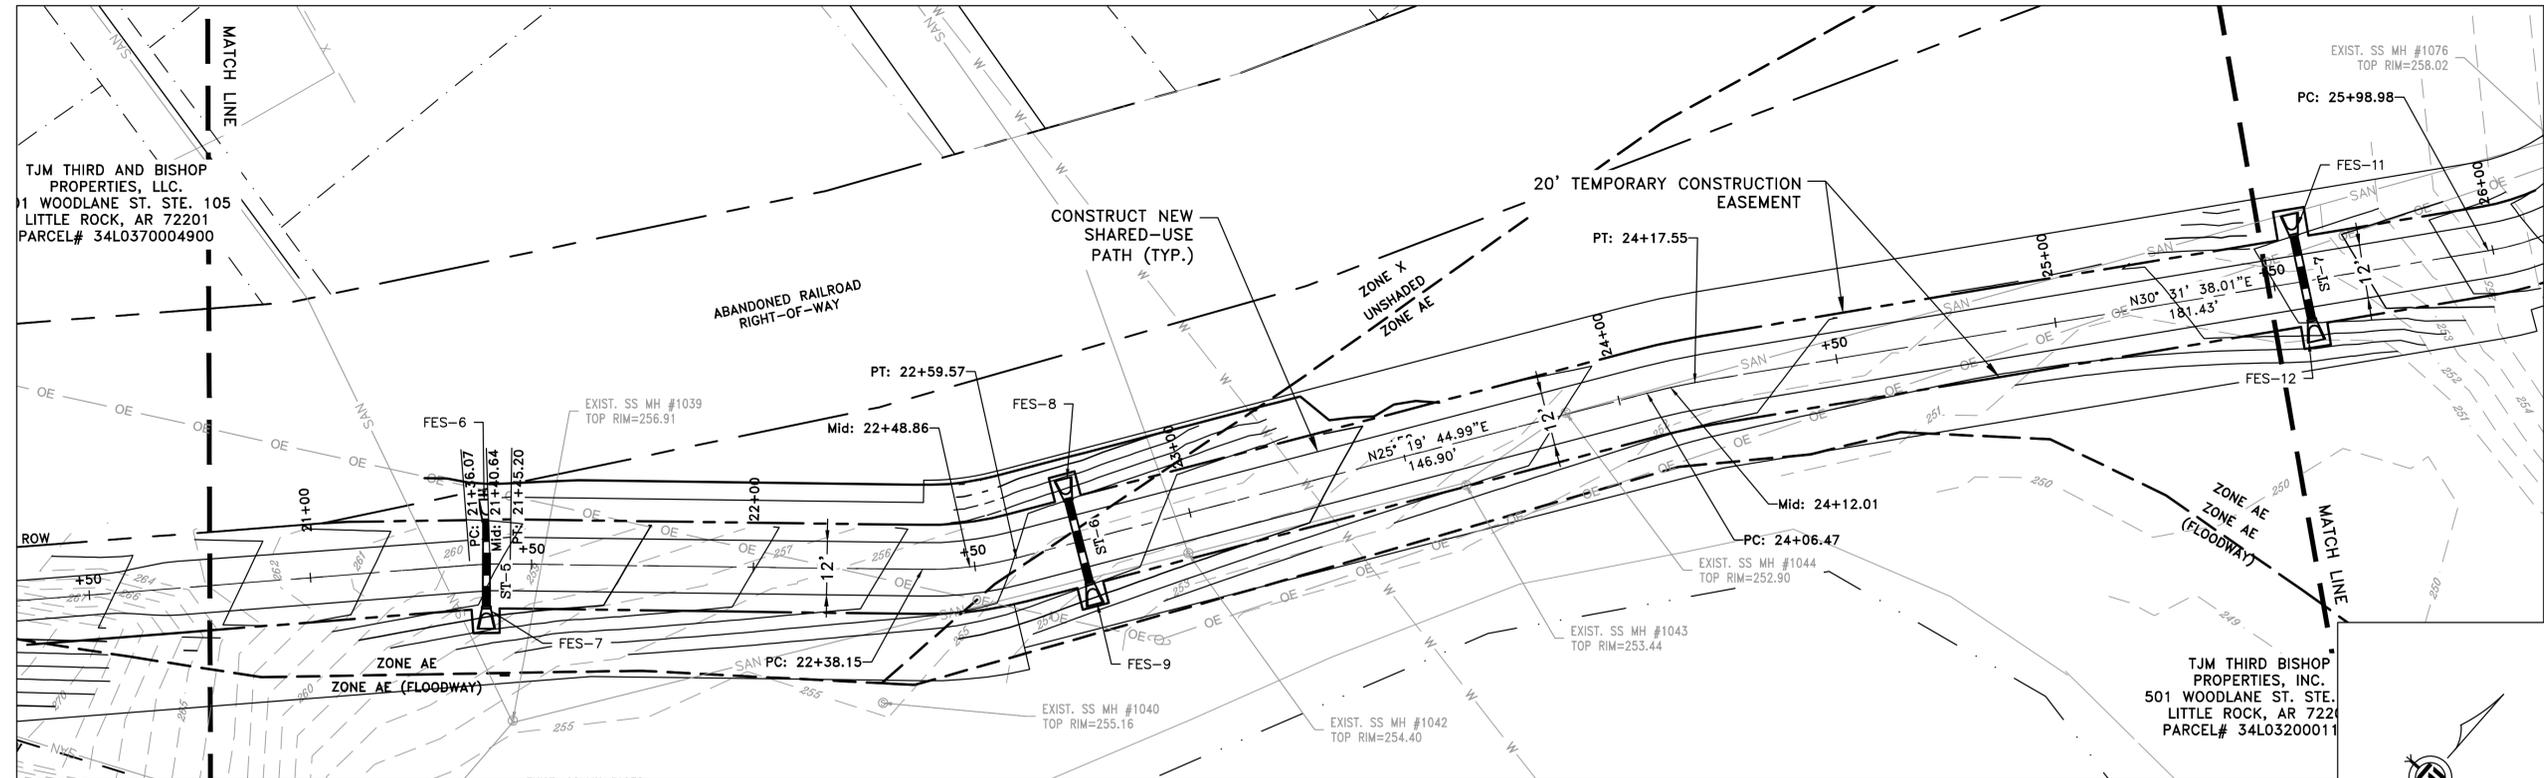

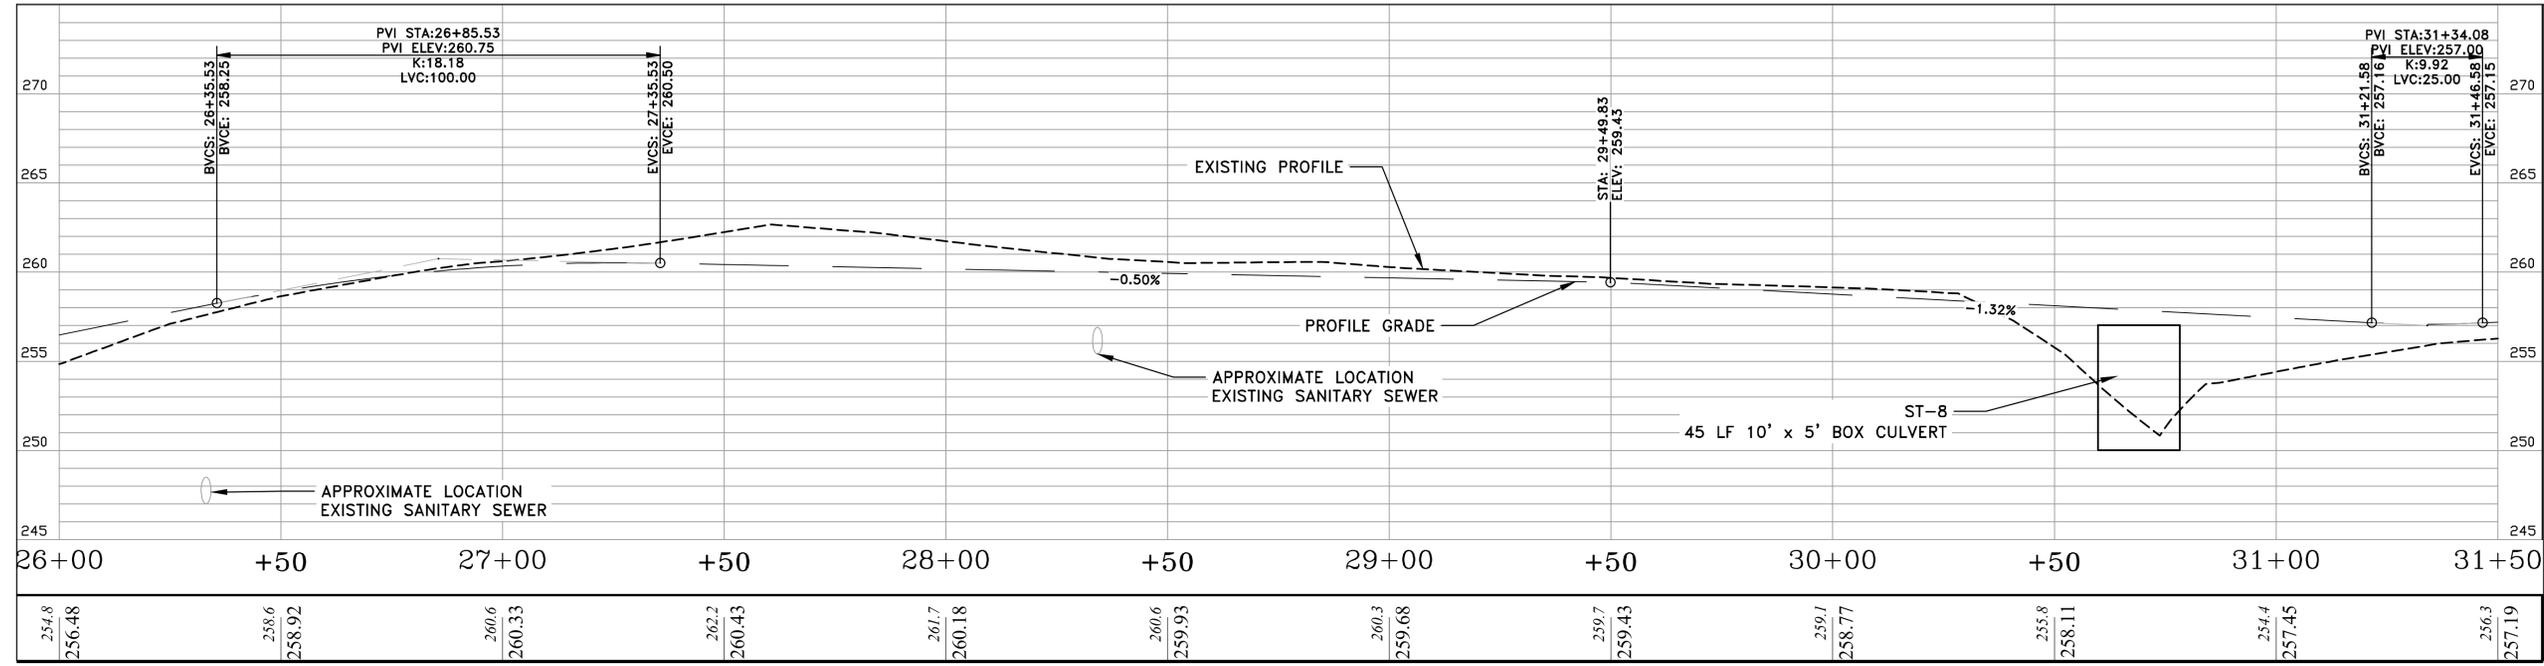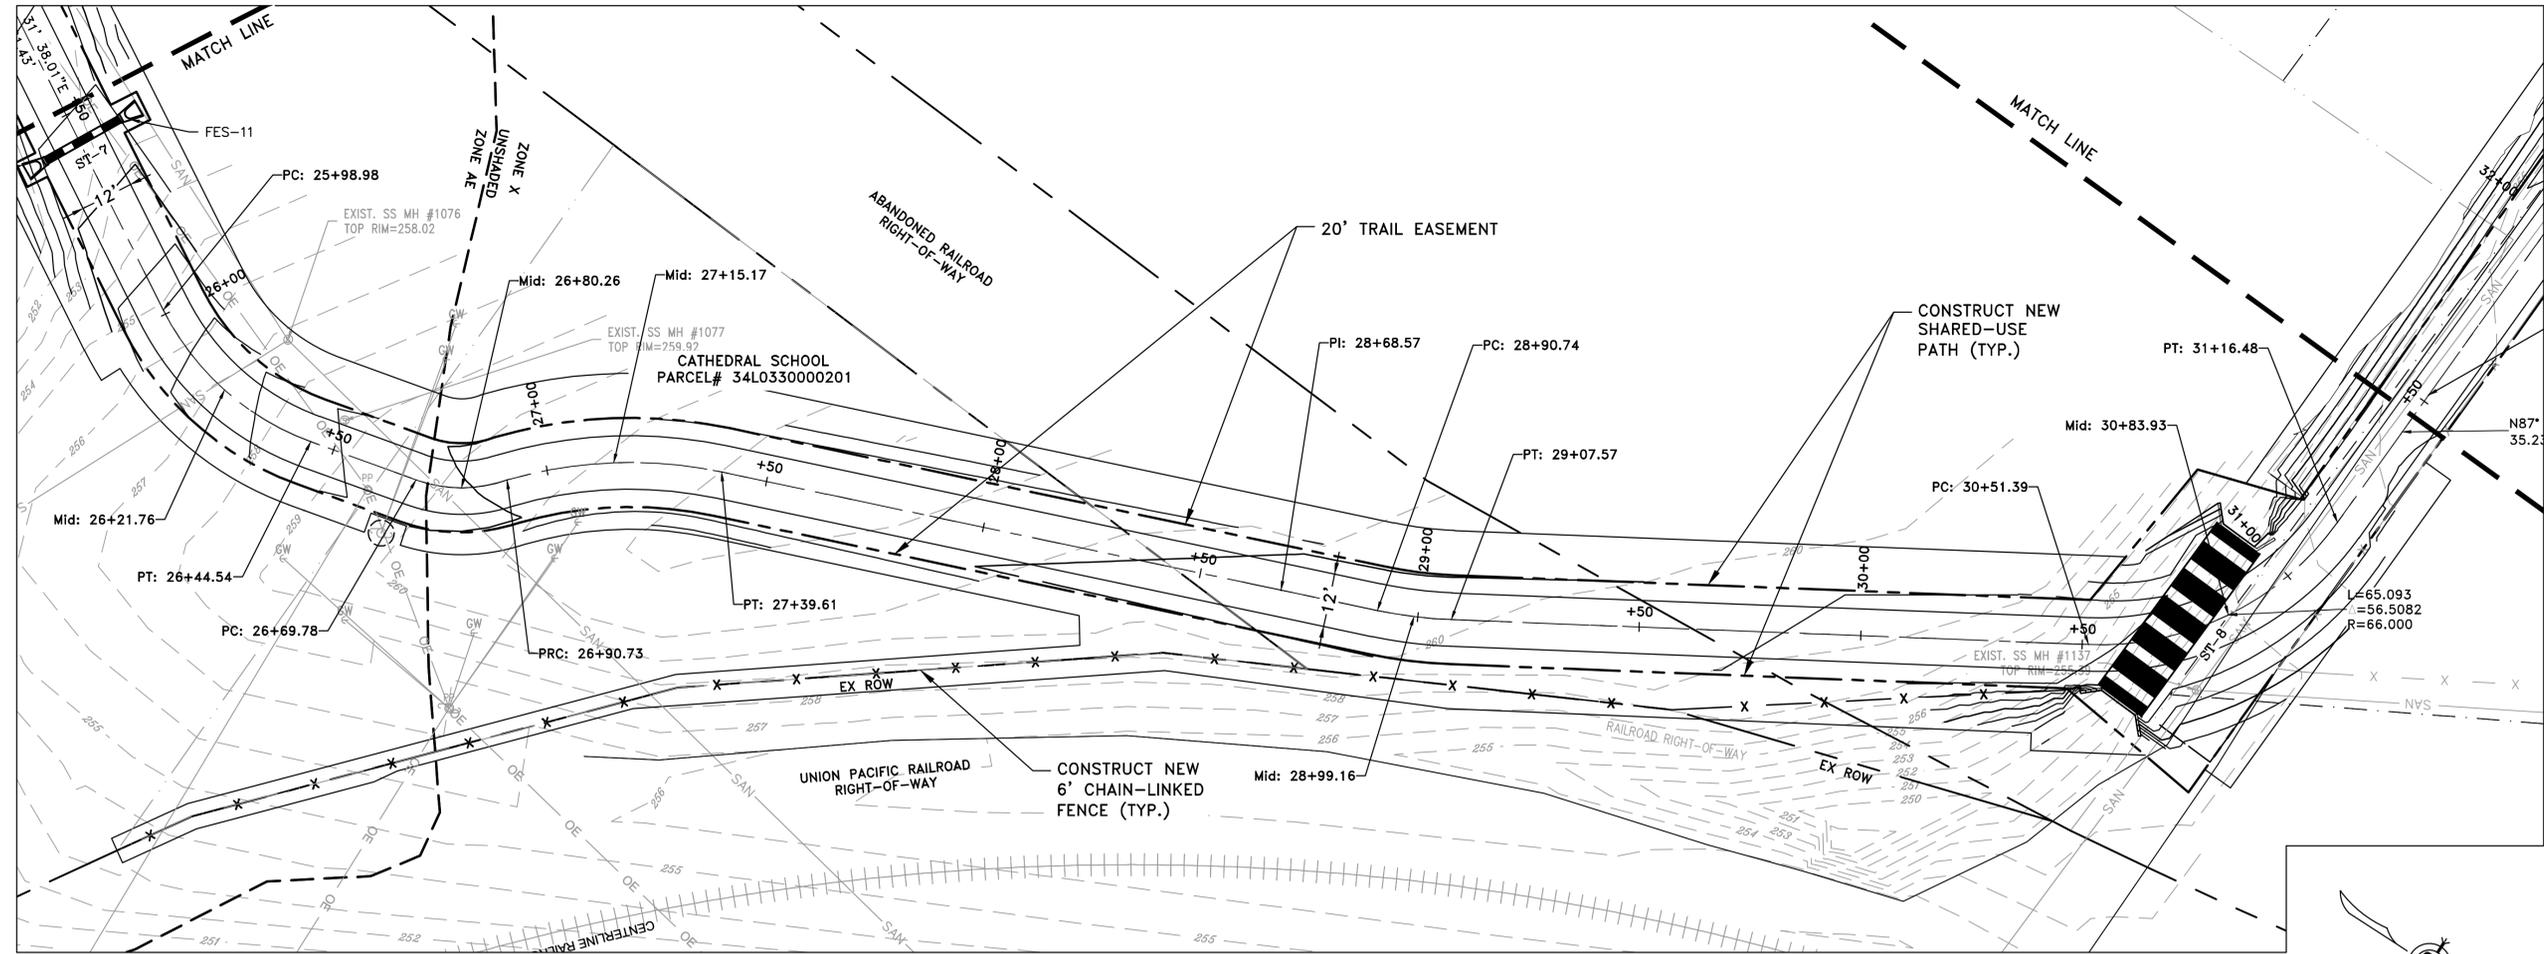

REVISIONS DATE

CITY OF LITTLE ROCK, ARKANSAS
ROSE CREEK TRAIL




ROSE CREEK TRAIL PLAN & PROFILE SHEET 5

DEPARTMENT OF PUBLIC WORKS
CIVIL ENGINEERING
701 W. MARKHAM
LITTLE ROCK, ARKANSAS 72201



DRAWN BY
AS
DESIGNED
LC
CHECKED
JM
DATE
11-20-2025
SCALE
H: 1"=20'
V: 1"=5'
PROJECT NO.
23805201
SHEET NO.
C24


90% SUBMITTAL

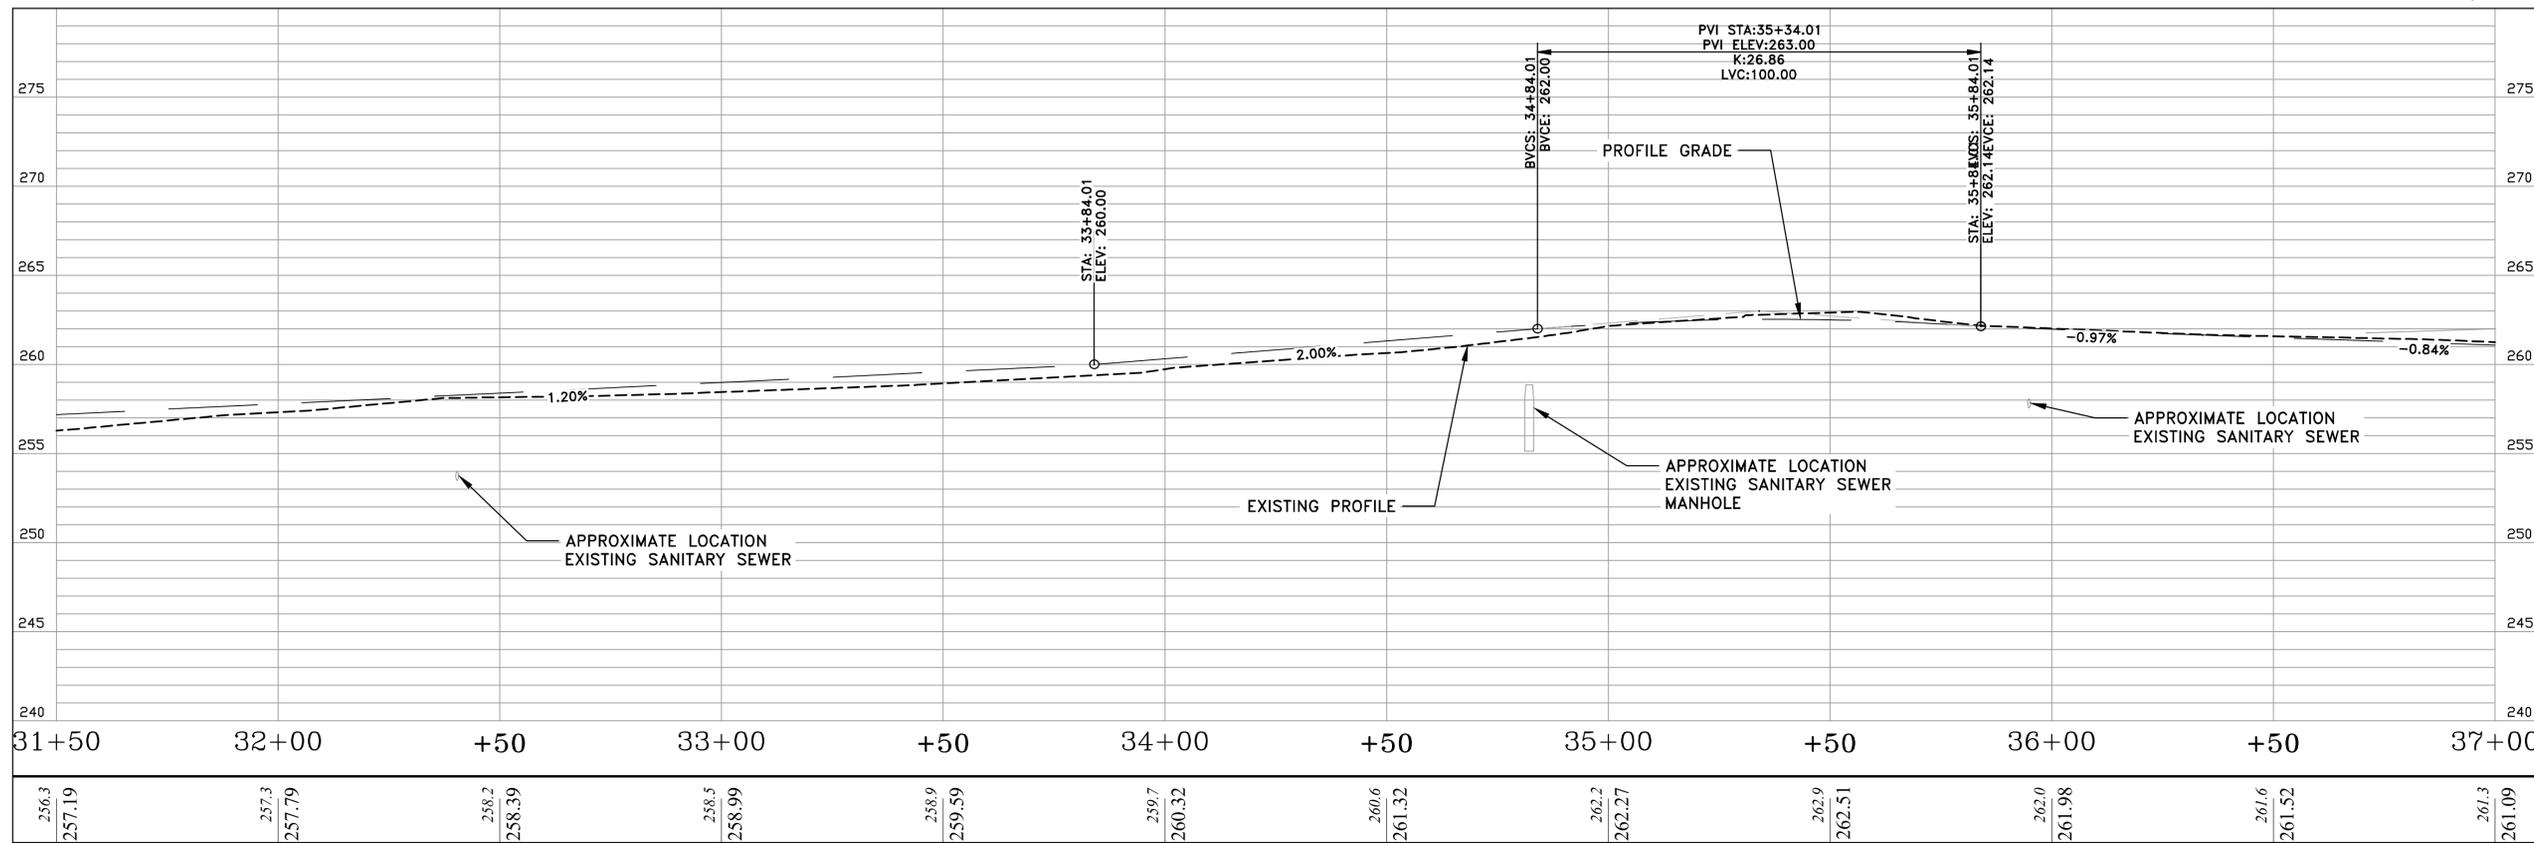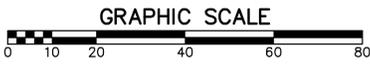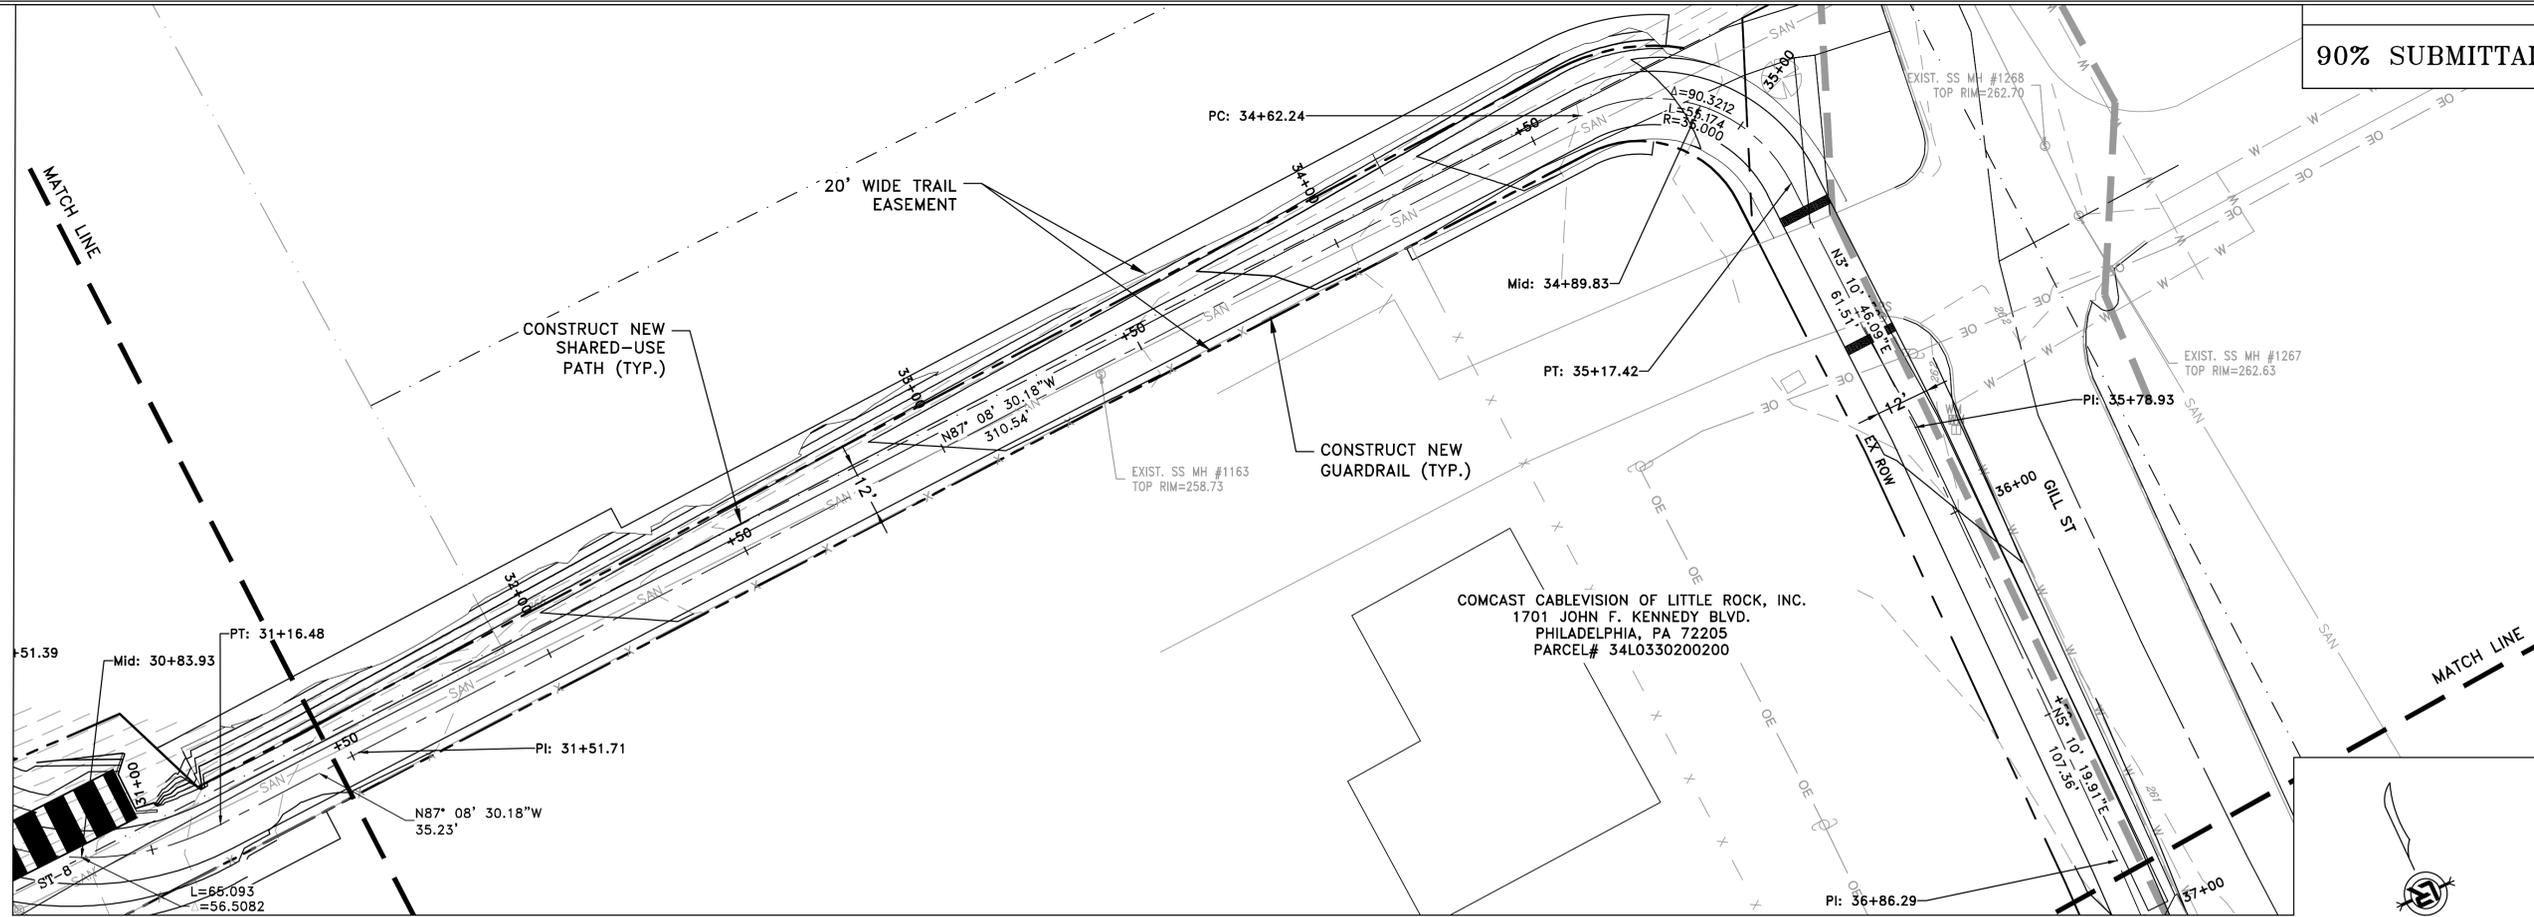




REVISIONS	DATE

CITY OF LITTLE ROCK, ARKANSAS
ROSE CREEK TRAIL
ROSE CREEK TRAIL PLAN & PROFILE SHEET 6

DEPARTMENT OF PUBLIC WORKS
CIVIL ENGINEERING
701 W. MARKHAM
LITTLE ROCK, ARKANSAS 72201

 


DRAWN BY
AS
DESIGNED
LC
CHECKED
JM
DATE
11-20-2025
SCALE
H: 1"=20'
V: 1"=5'
PROJECT NO.
23805201
SHEET NO.
C25

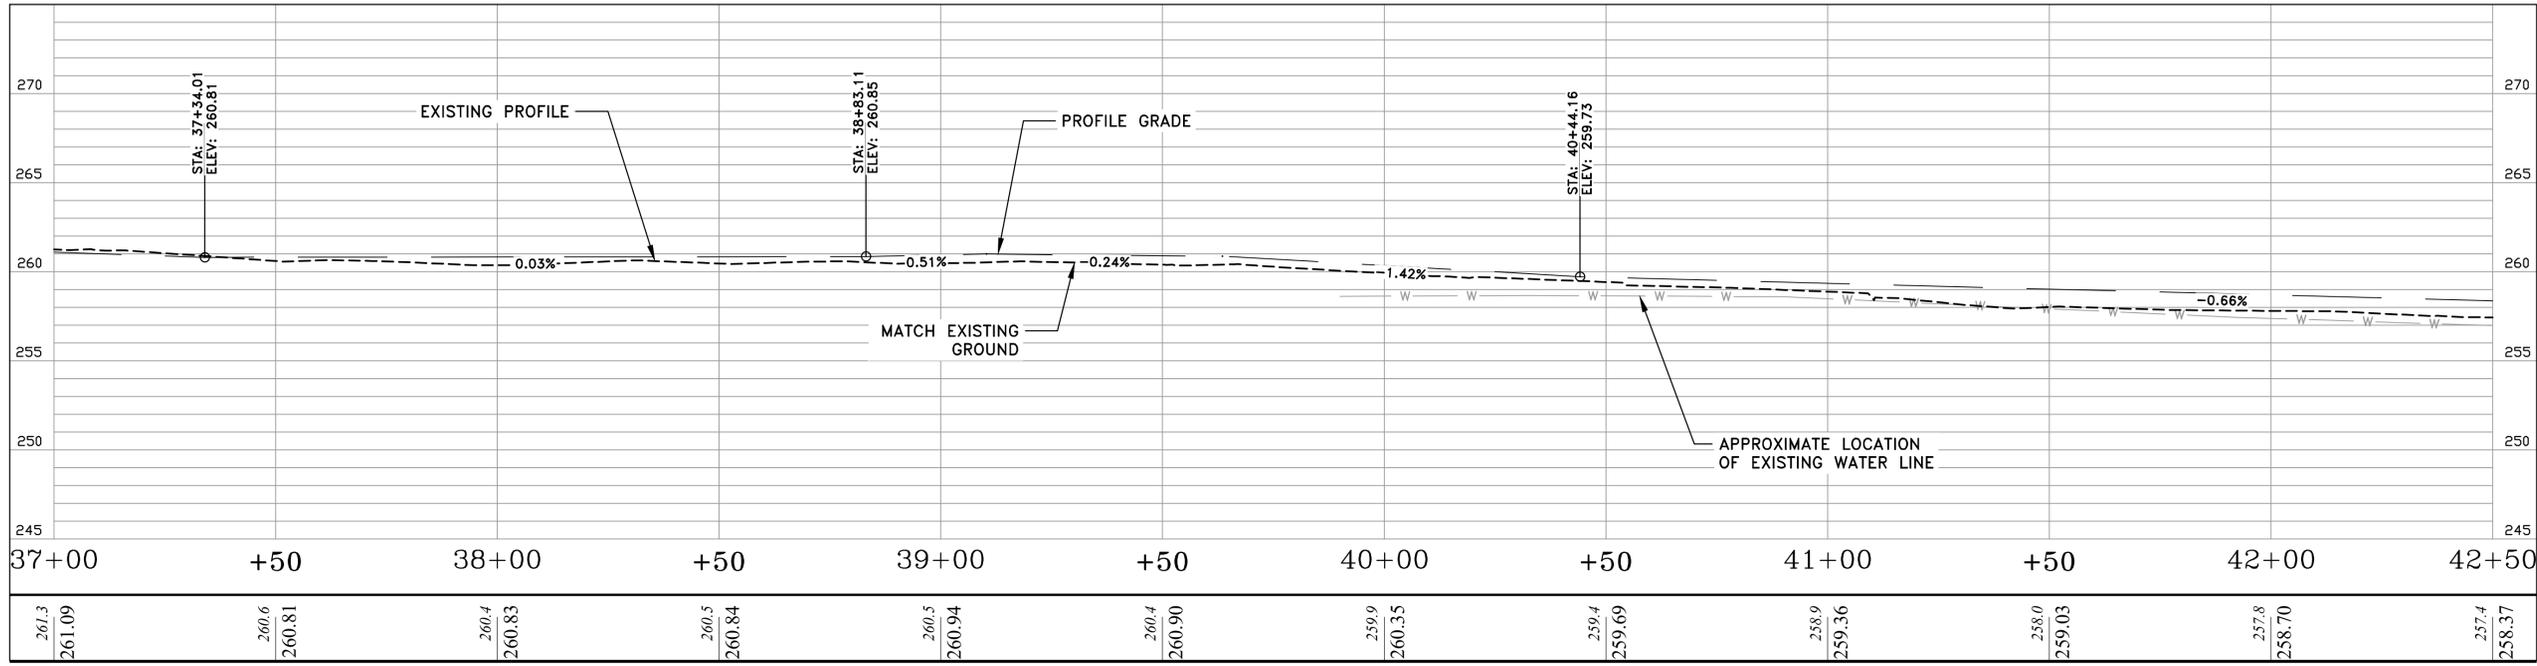
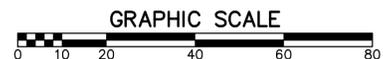
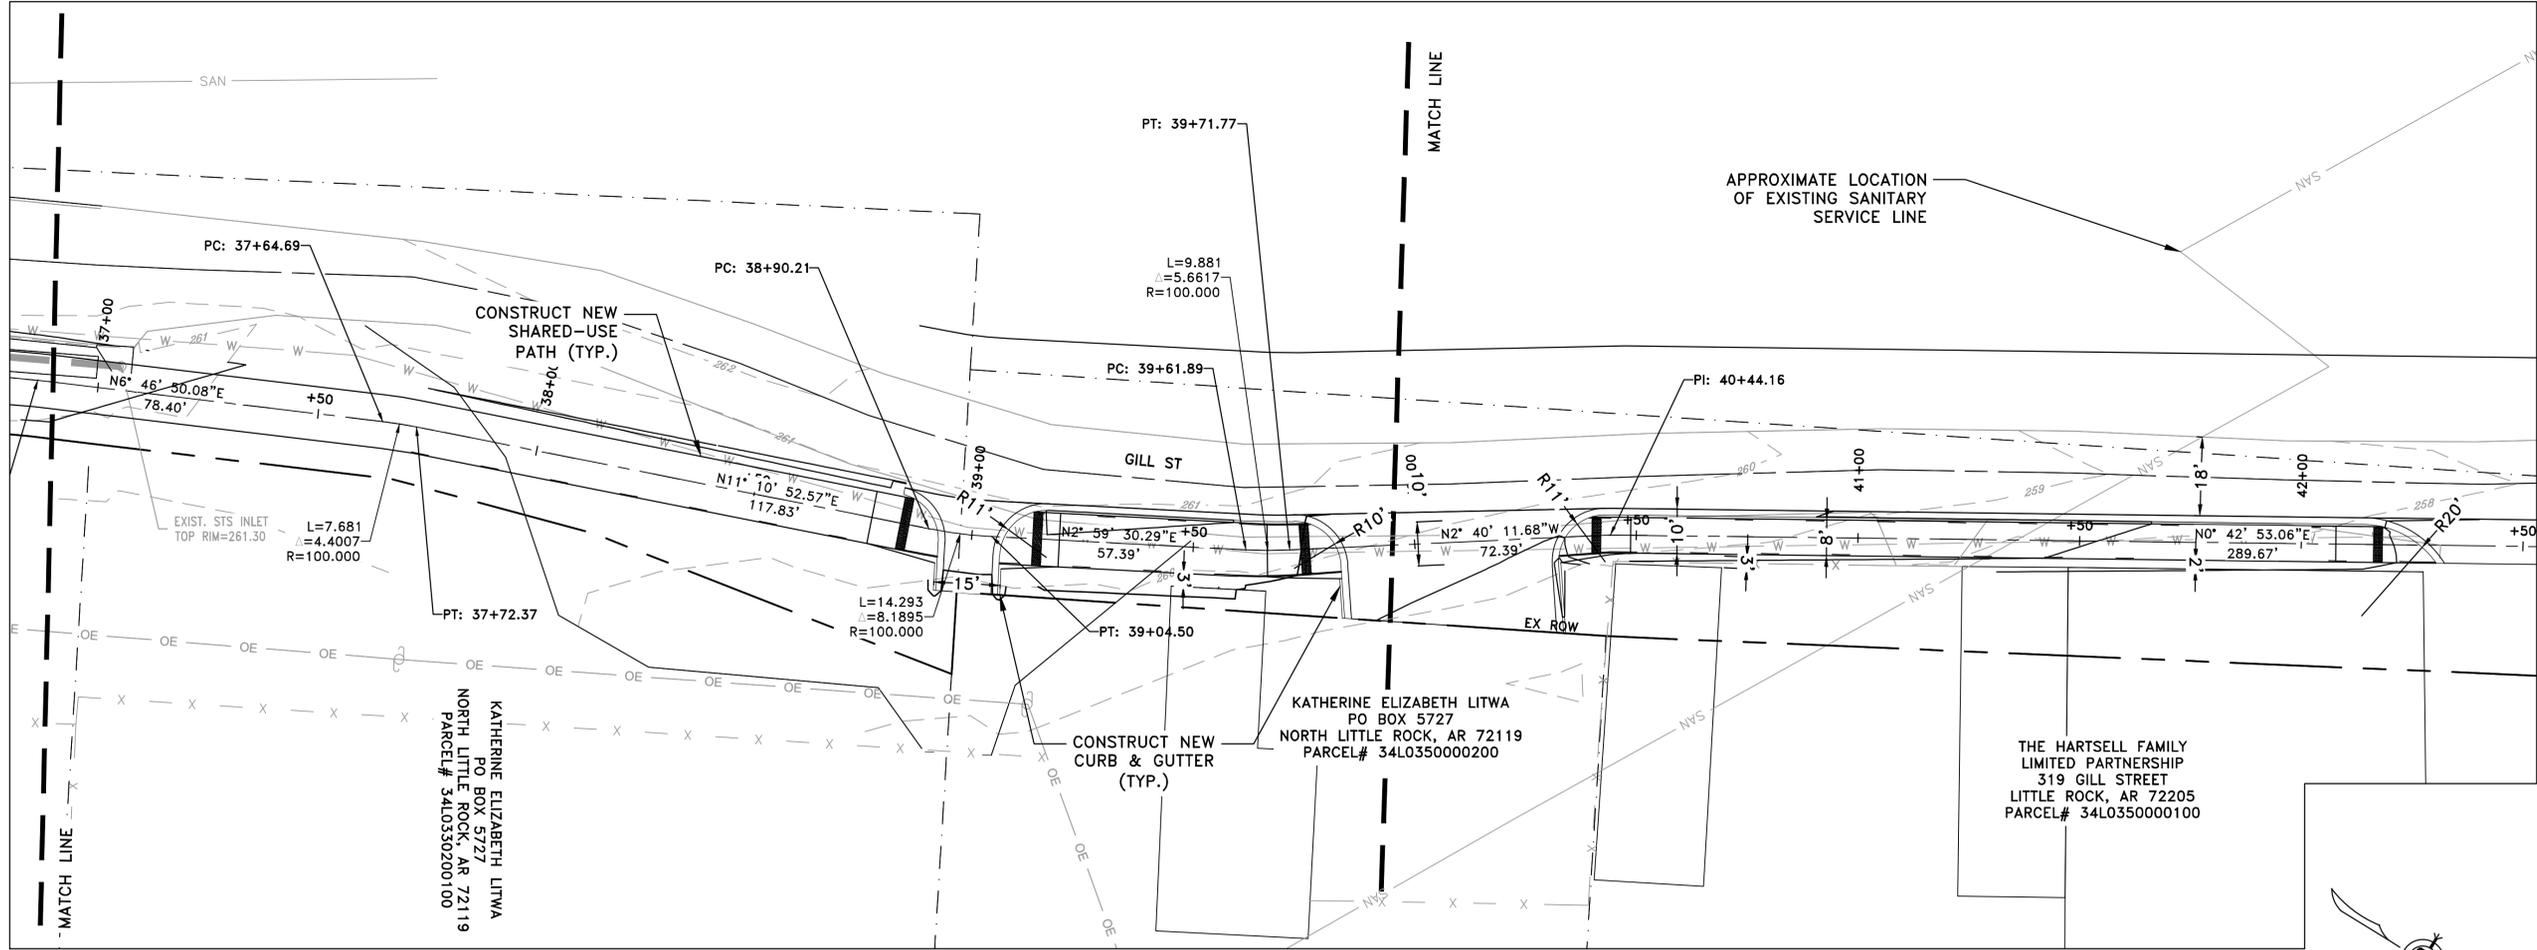


CITY OF LITTLE ROCK, ARKANSAS
ROSE CREEK TRAIL
ROSE CREEK TRAIL PLAN & PROFILE SHEET 7

DEPARTMENT OF PUBLIC WORKS
CIVIL ENGINEERING
701 W. MARKHAM
LITTLE ROCK, ARKANSAS 72201




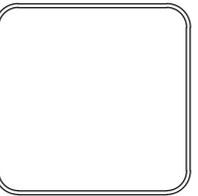


DRAWN BY
AS
DESIGNED
LC
CHECKED
JM
DATE
11-20-2025
SCALE
H: 1"=20'
V: 1"=5'
PROJECT NO.
23805201
SHEET NO.
C26

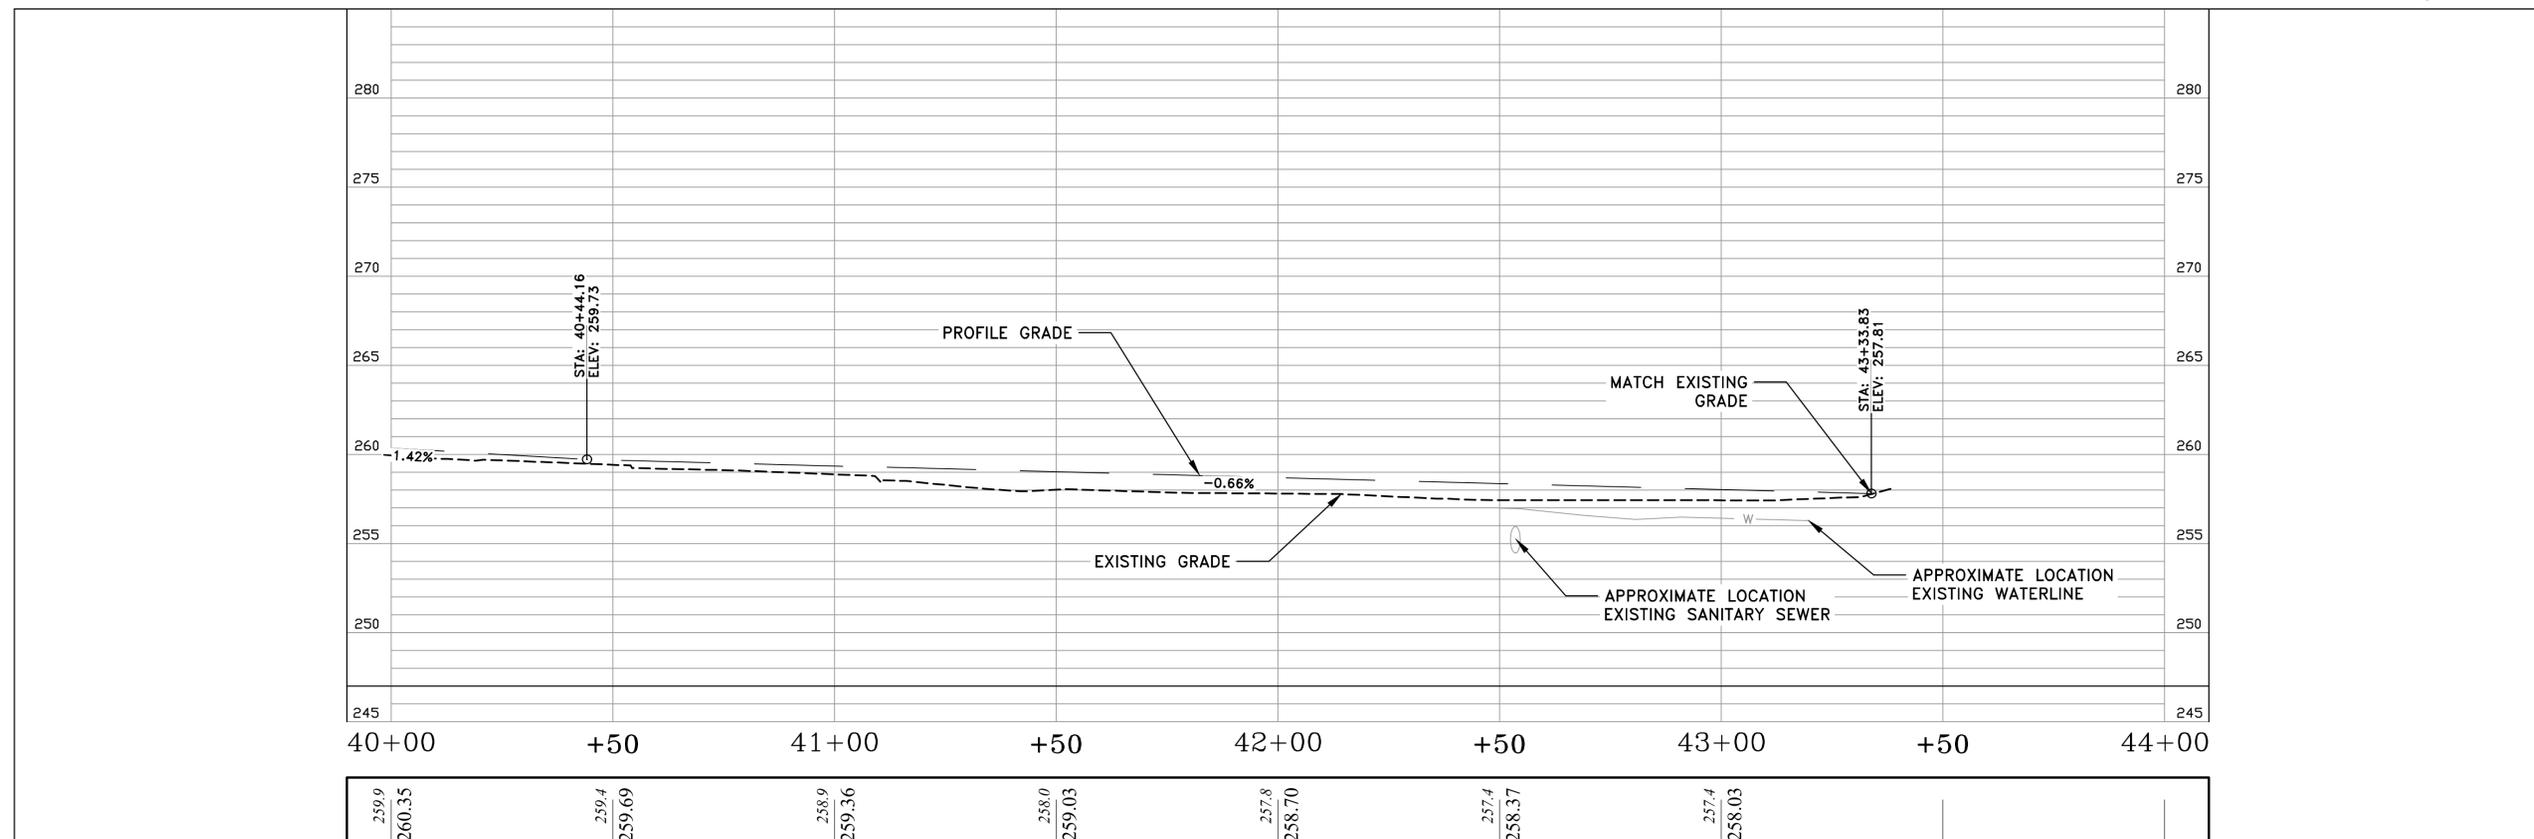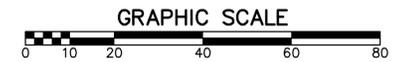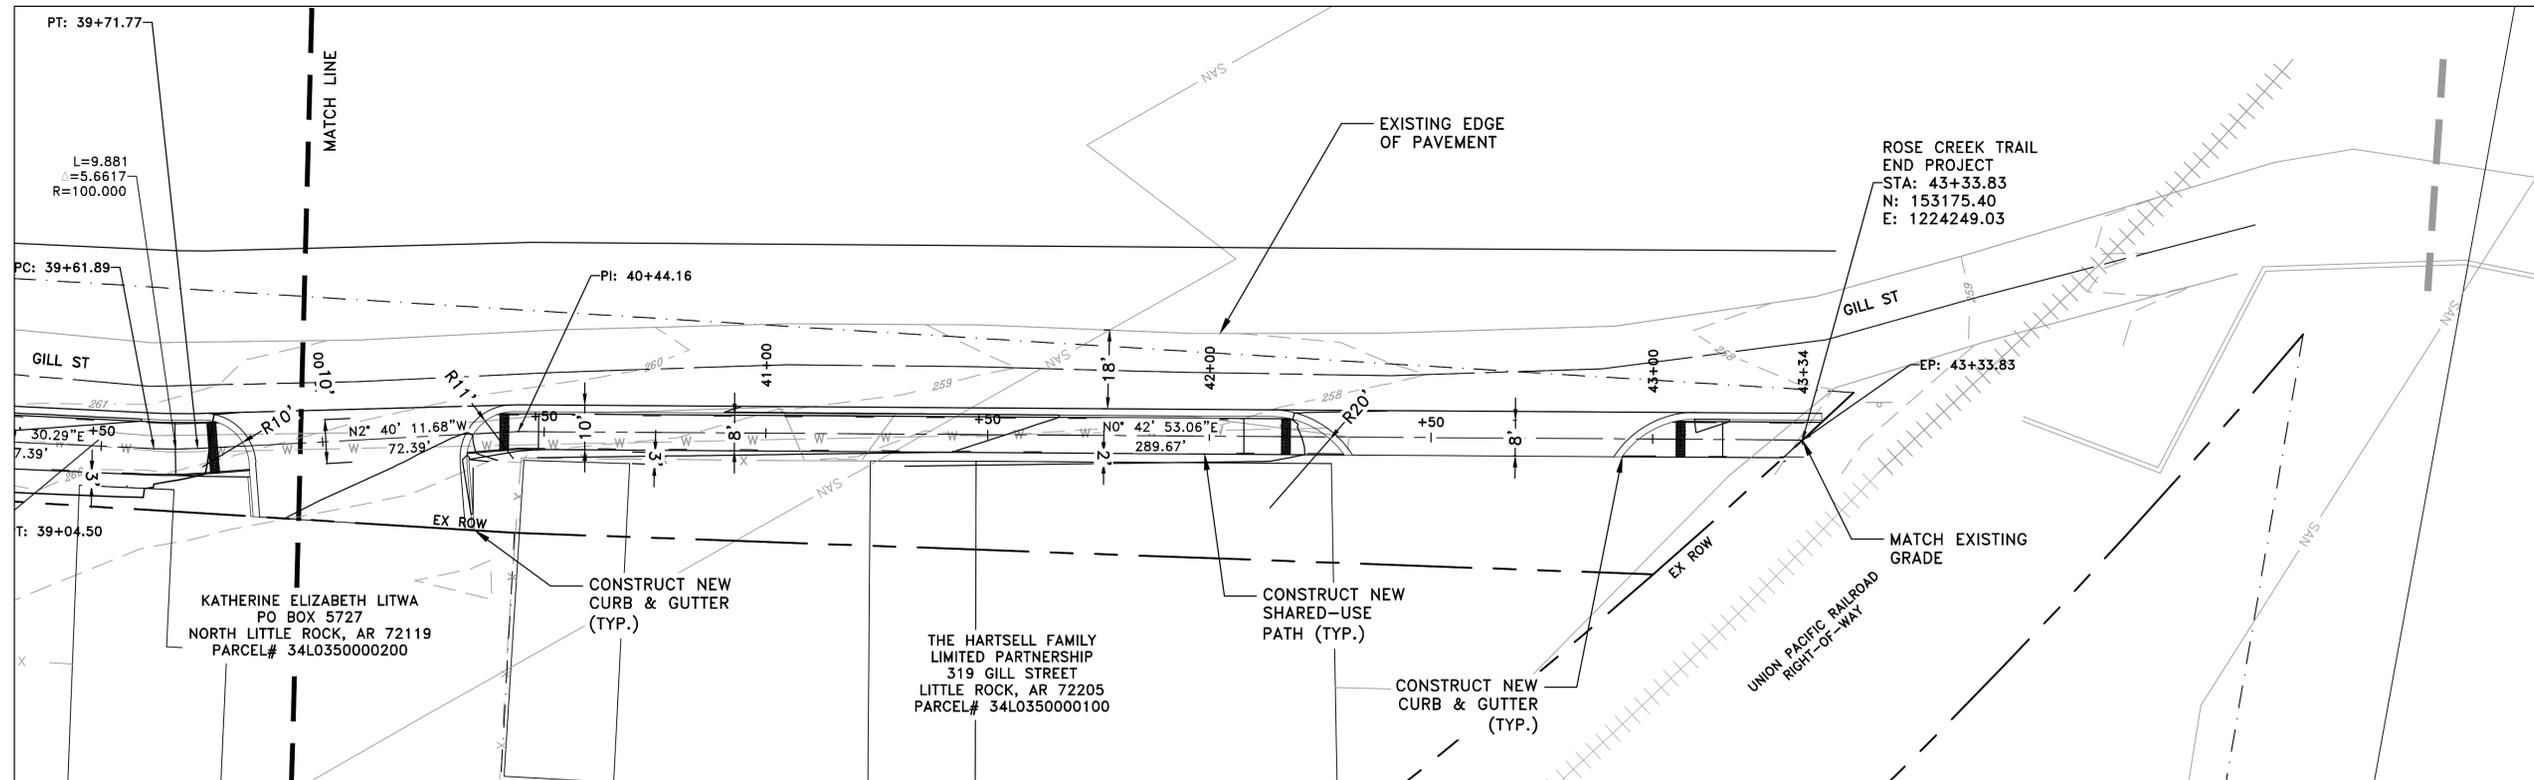

90% SUBMITTAL

REVISIONS	DATE

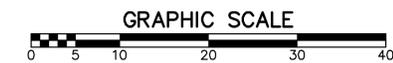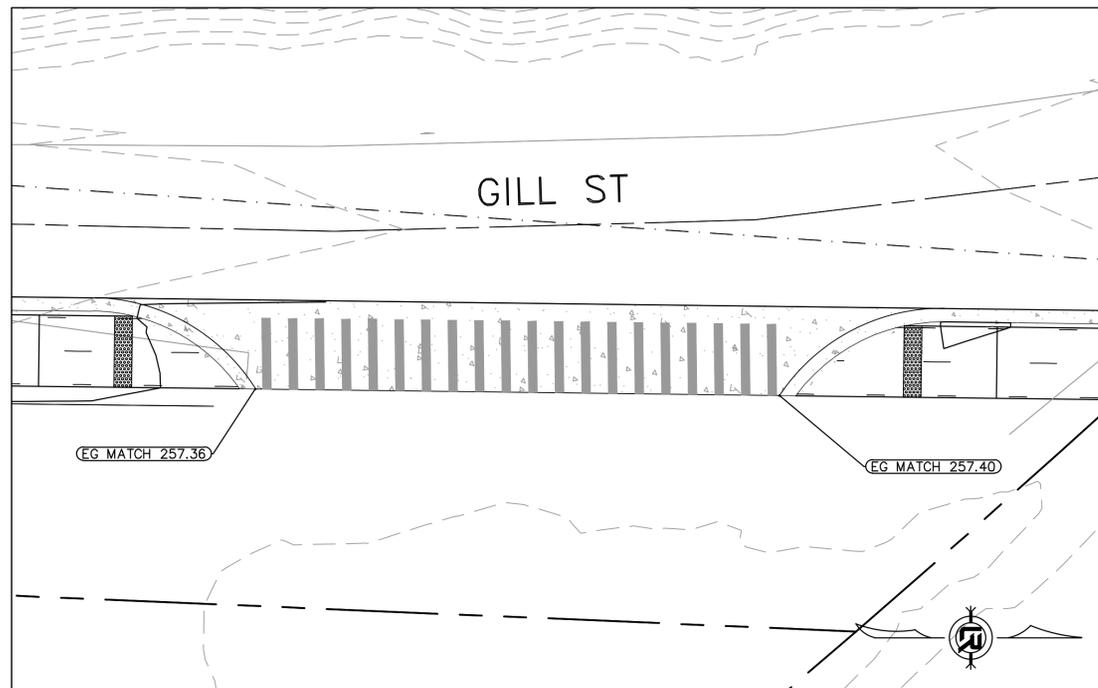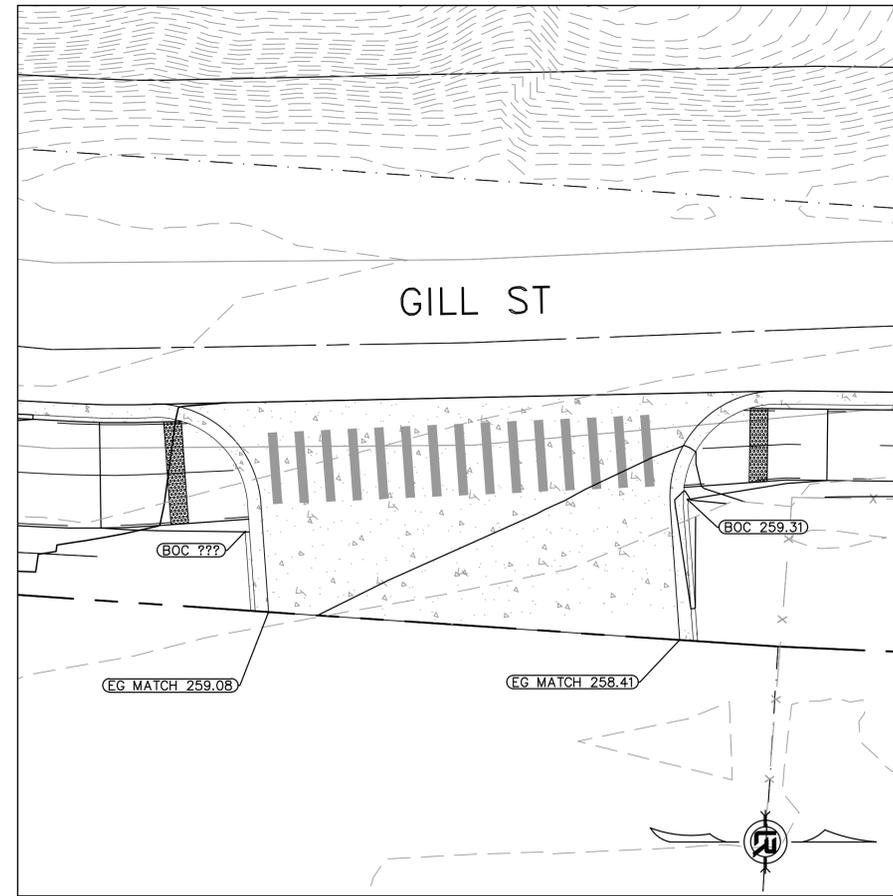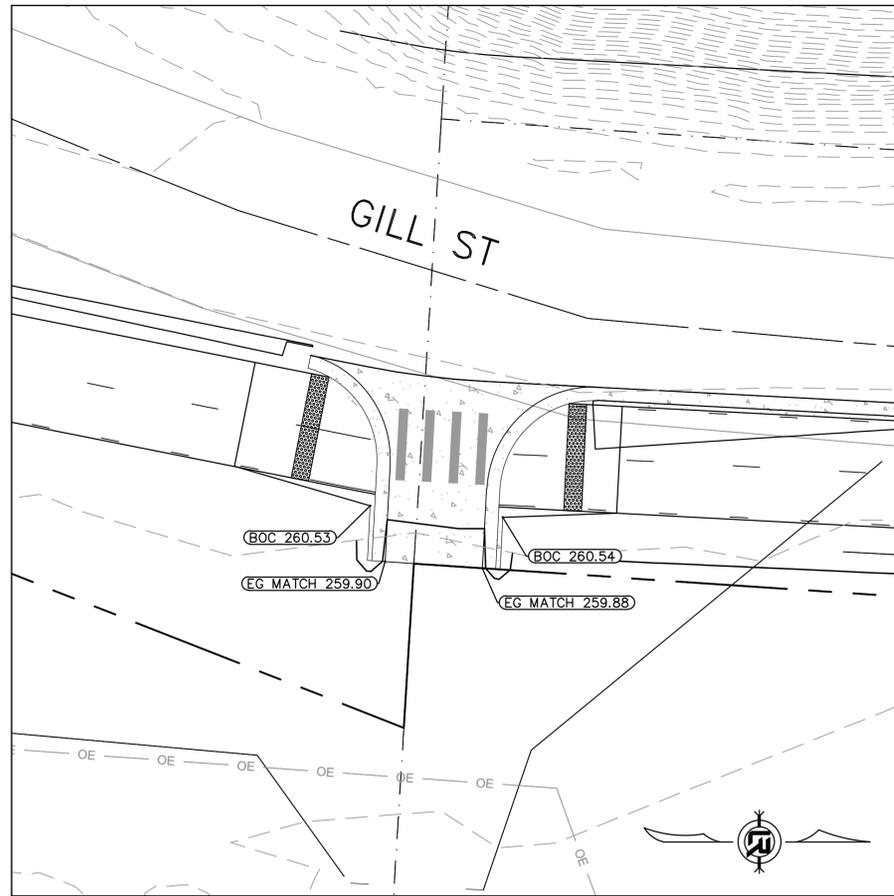

CITY OF LITTLE ROCK, ARKANSAS
ROSE CREEK TRAIL
DRIVEWAY PLAN

DEPARTMENT OF PUBLIC WORKS
CIVIL ENGINEERING
701 W. MARKHAM
LITTLE ROCK, ARKANSAS 72201



DRAWN BY
AS
DESIGNED
LC
CHECKED
JM
DATE
11-20-2025
SCALE
1"=10'
PROJECT NO.
23805201
SHEET NO.
C27



CITY OF LITTLE ROCK, ARKANSAS
ROSE CREEK TRAIL
CENTERLINE FIELD TIES SHEET 1




DEPARTMENT OF PUBLIC WORKS
CIVIL ENGINEERING
701 W. MARKHAM
LITTLE ROCK, ARKANSAS 72201



DRAWN BY
AS
DESIGNED
LC
CHECKED
JM
DATE
11-20-2025
SCALE
H: 1"=20'
V: 1"=5'
PROJECT NO.
23805201

SHEET NO.
C28

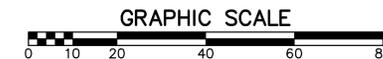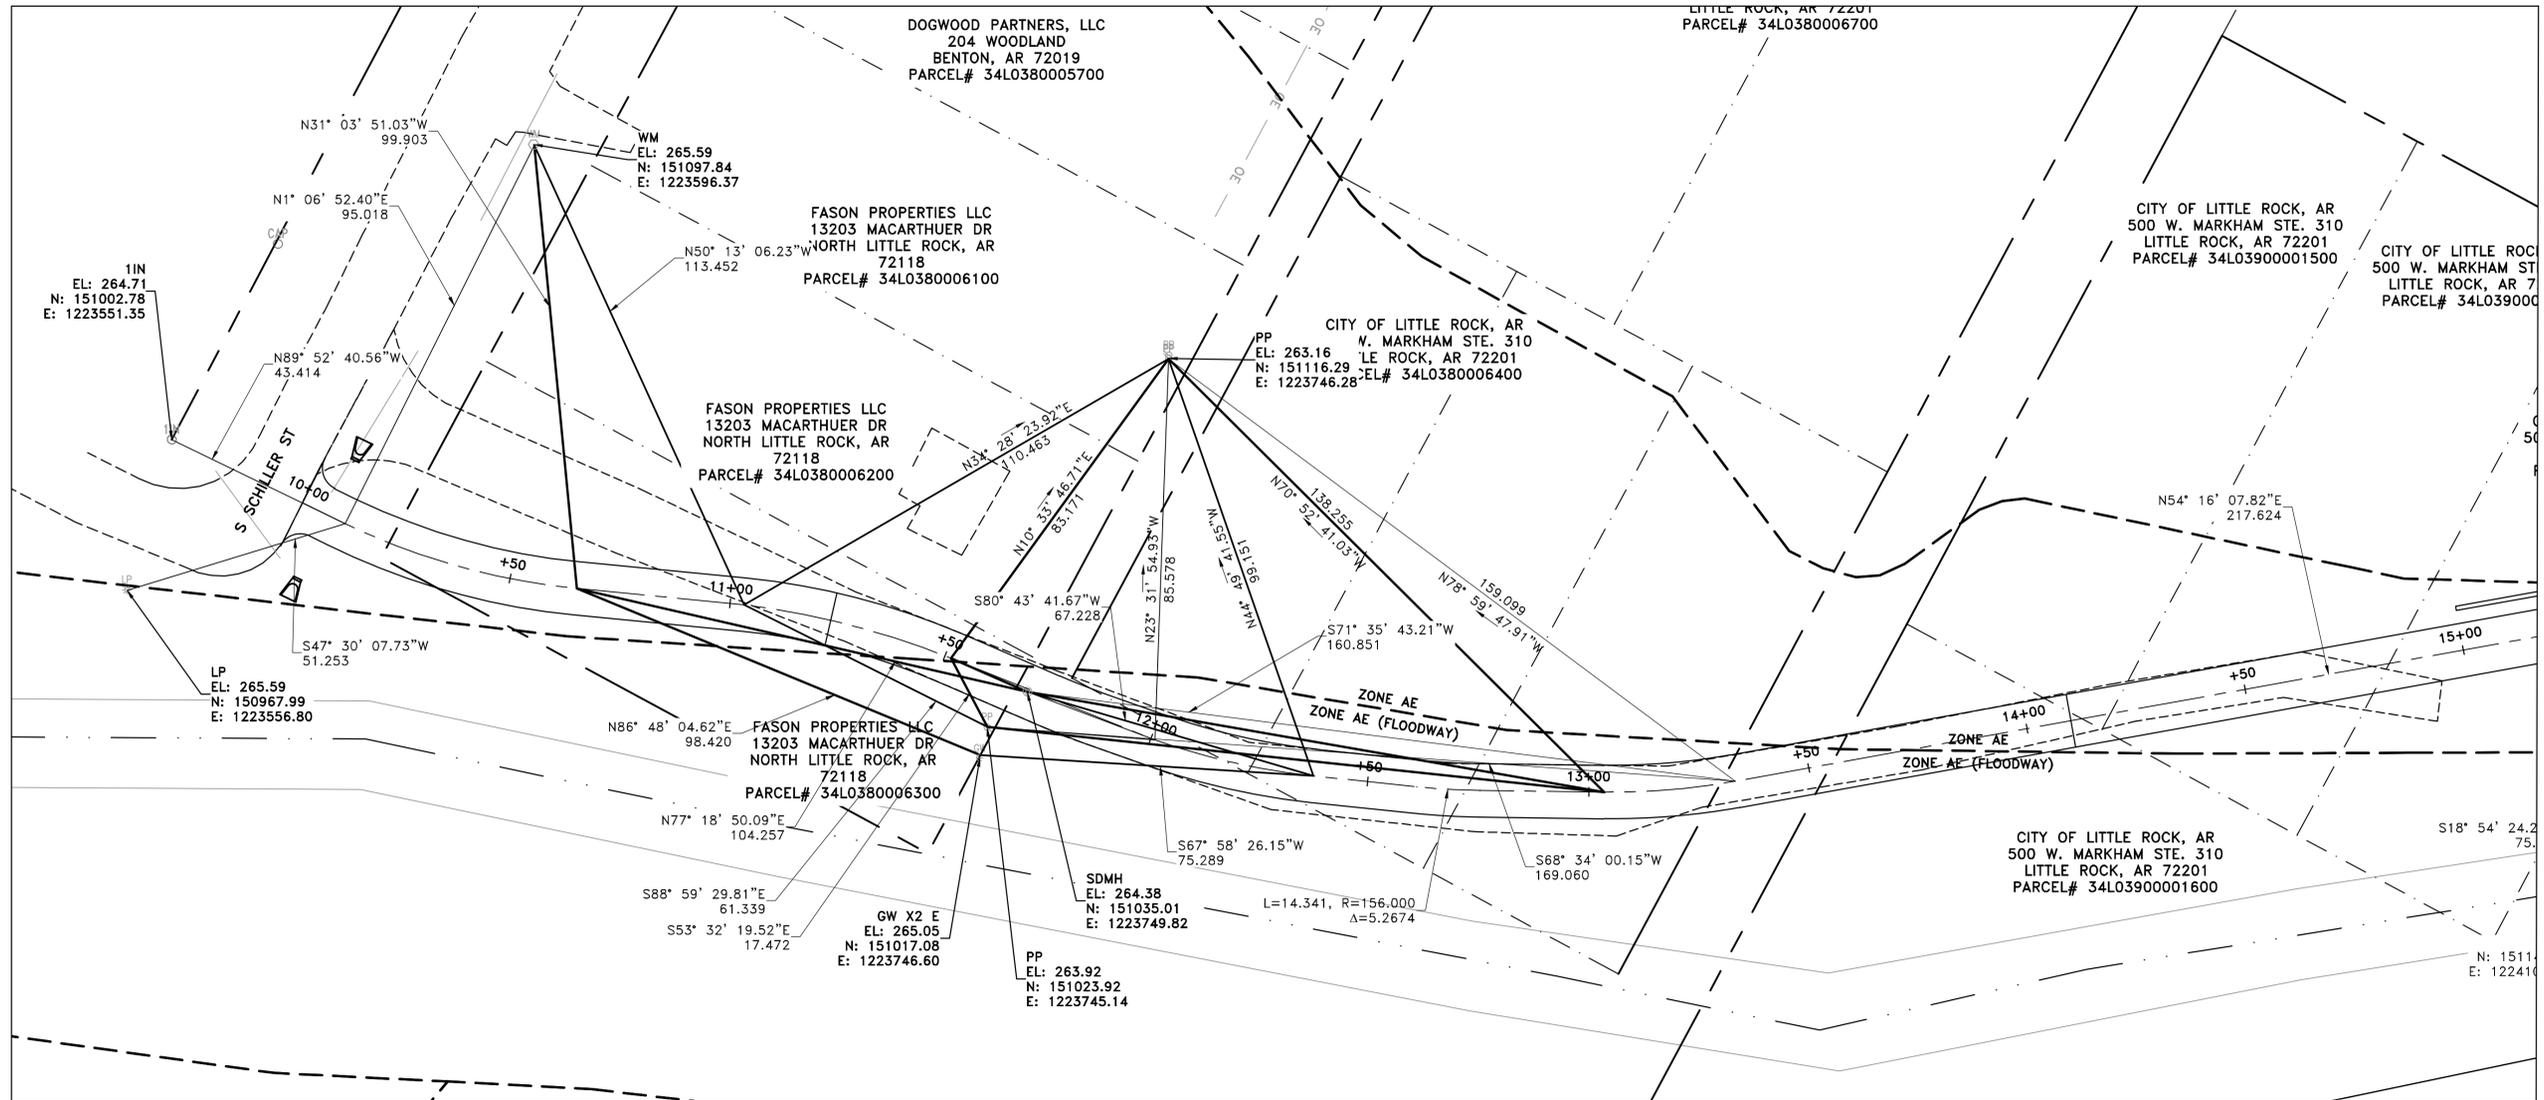

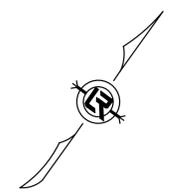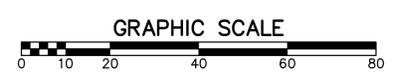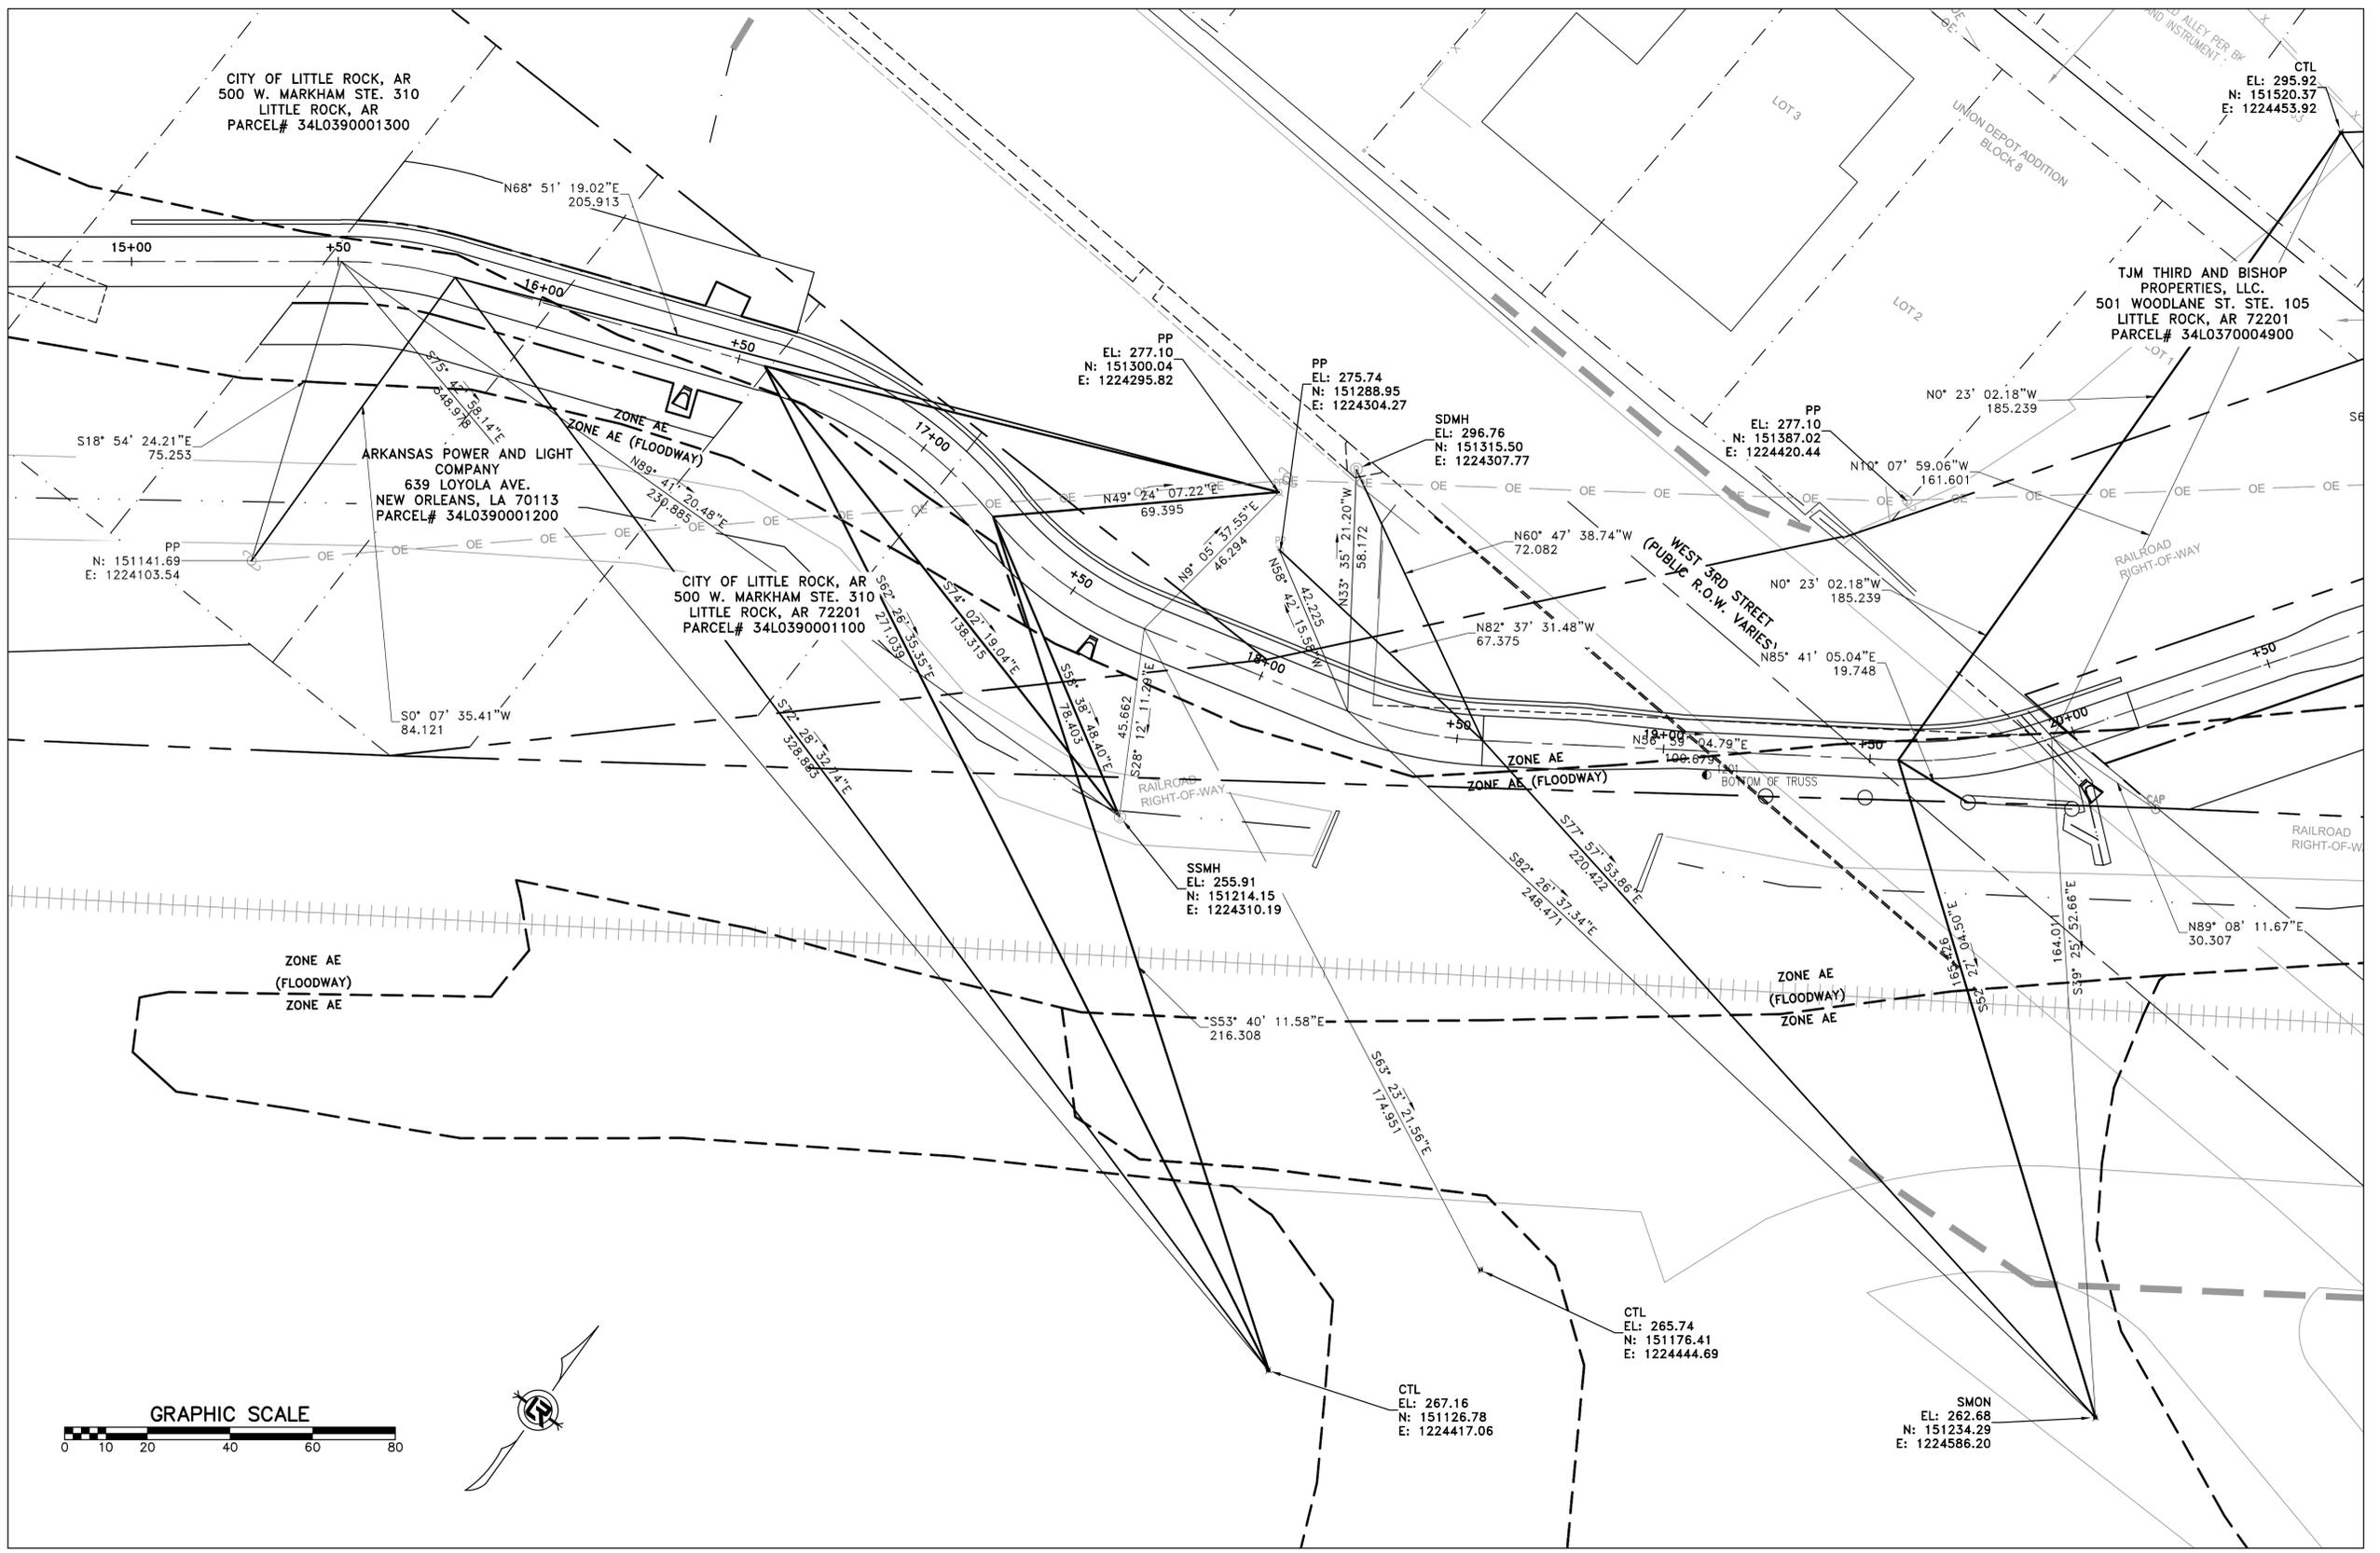

CITY OF LITTLE ROCK, AR
500 W. MARKHAM STE. 310
LITTLE ROCK, AR
PARCEL# 34L0390001300

ARKANSAS POWER AND LIGHT
COMPANY
639 LOYOLA AVE.
NEW ORLEANS, LA 70113
PARCEL# 34L0390001200

CITY OF LITTLE ROCK, AR
500 W. MARKHAM STE. 310
LITTLE ROCK, AR 72201
PARCEL# 34L0390001100

TJM THIRD AND BISHOP
PROPERTIES, LLC.
501 WOODLANE ST. STE. 105
LITTLE ROCK, AR 72201
PARCEL# 34L0370004900

PP
EL: 277.10
N: 151300.04
E: 1224295.82

PP
EL: 275.74
N: 151288.95
E: 1224304.27

SDMH
EL: 296.76
N: 151315.50
E: 1224307.77

PP
EL: 277.10
N: 151387.02
E: 1224420.44

PP
N: 151141.69
E: 1224103.54

SSMH
EL: 255.91
N: 151214.15
E: 1224310.19

CTL
EL: 265.74
N: 151176.41
E: 1224444.69


CTL
EL: 267.16
N: 151126.78
E: 1224417.06

SMON
EL: 262.68
N: 151234.29
E: 1224586.20

REVISIONS	DATE




CITY OF LITTLE ROCK, ARKANSAS
ROSE CREEK TRAIL
CENTERLINE FIELD TIES SHEET 3

DEPARTMENT OF PUBLIC WORKS
CIVIL ENGINEERING
701 W. MARKHAM
LITTLE ROCK, ARKANSAS 72201

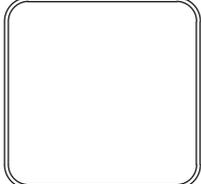

DRAWN BY
AS
DESIGNED
LC
CHECKED
JM
DATE
11-20-2025
SCALE
H: 1"=20'
V: 1"=5'
PROJECT NO.
23805201

SHEET NO.
C30

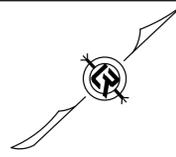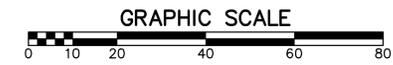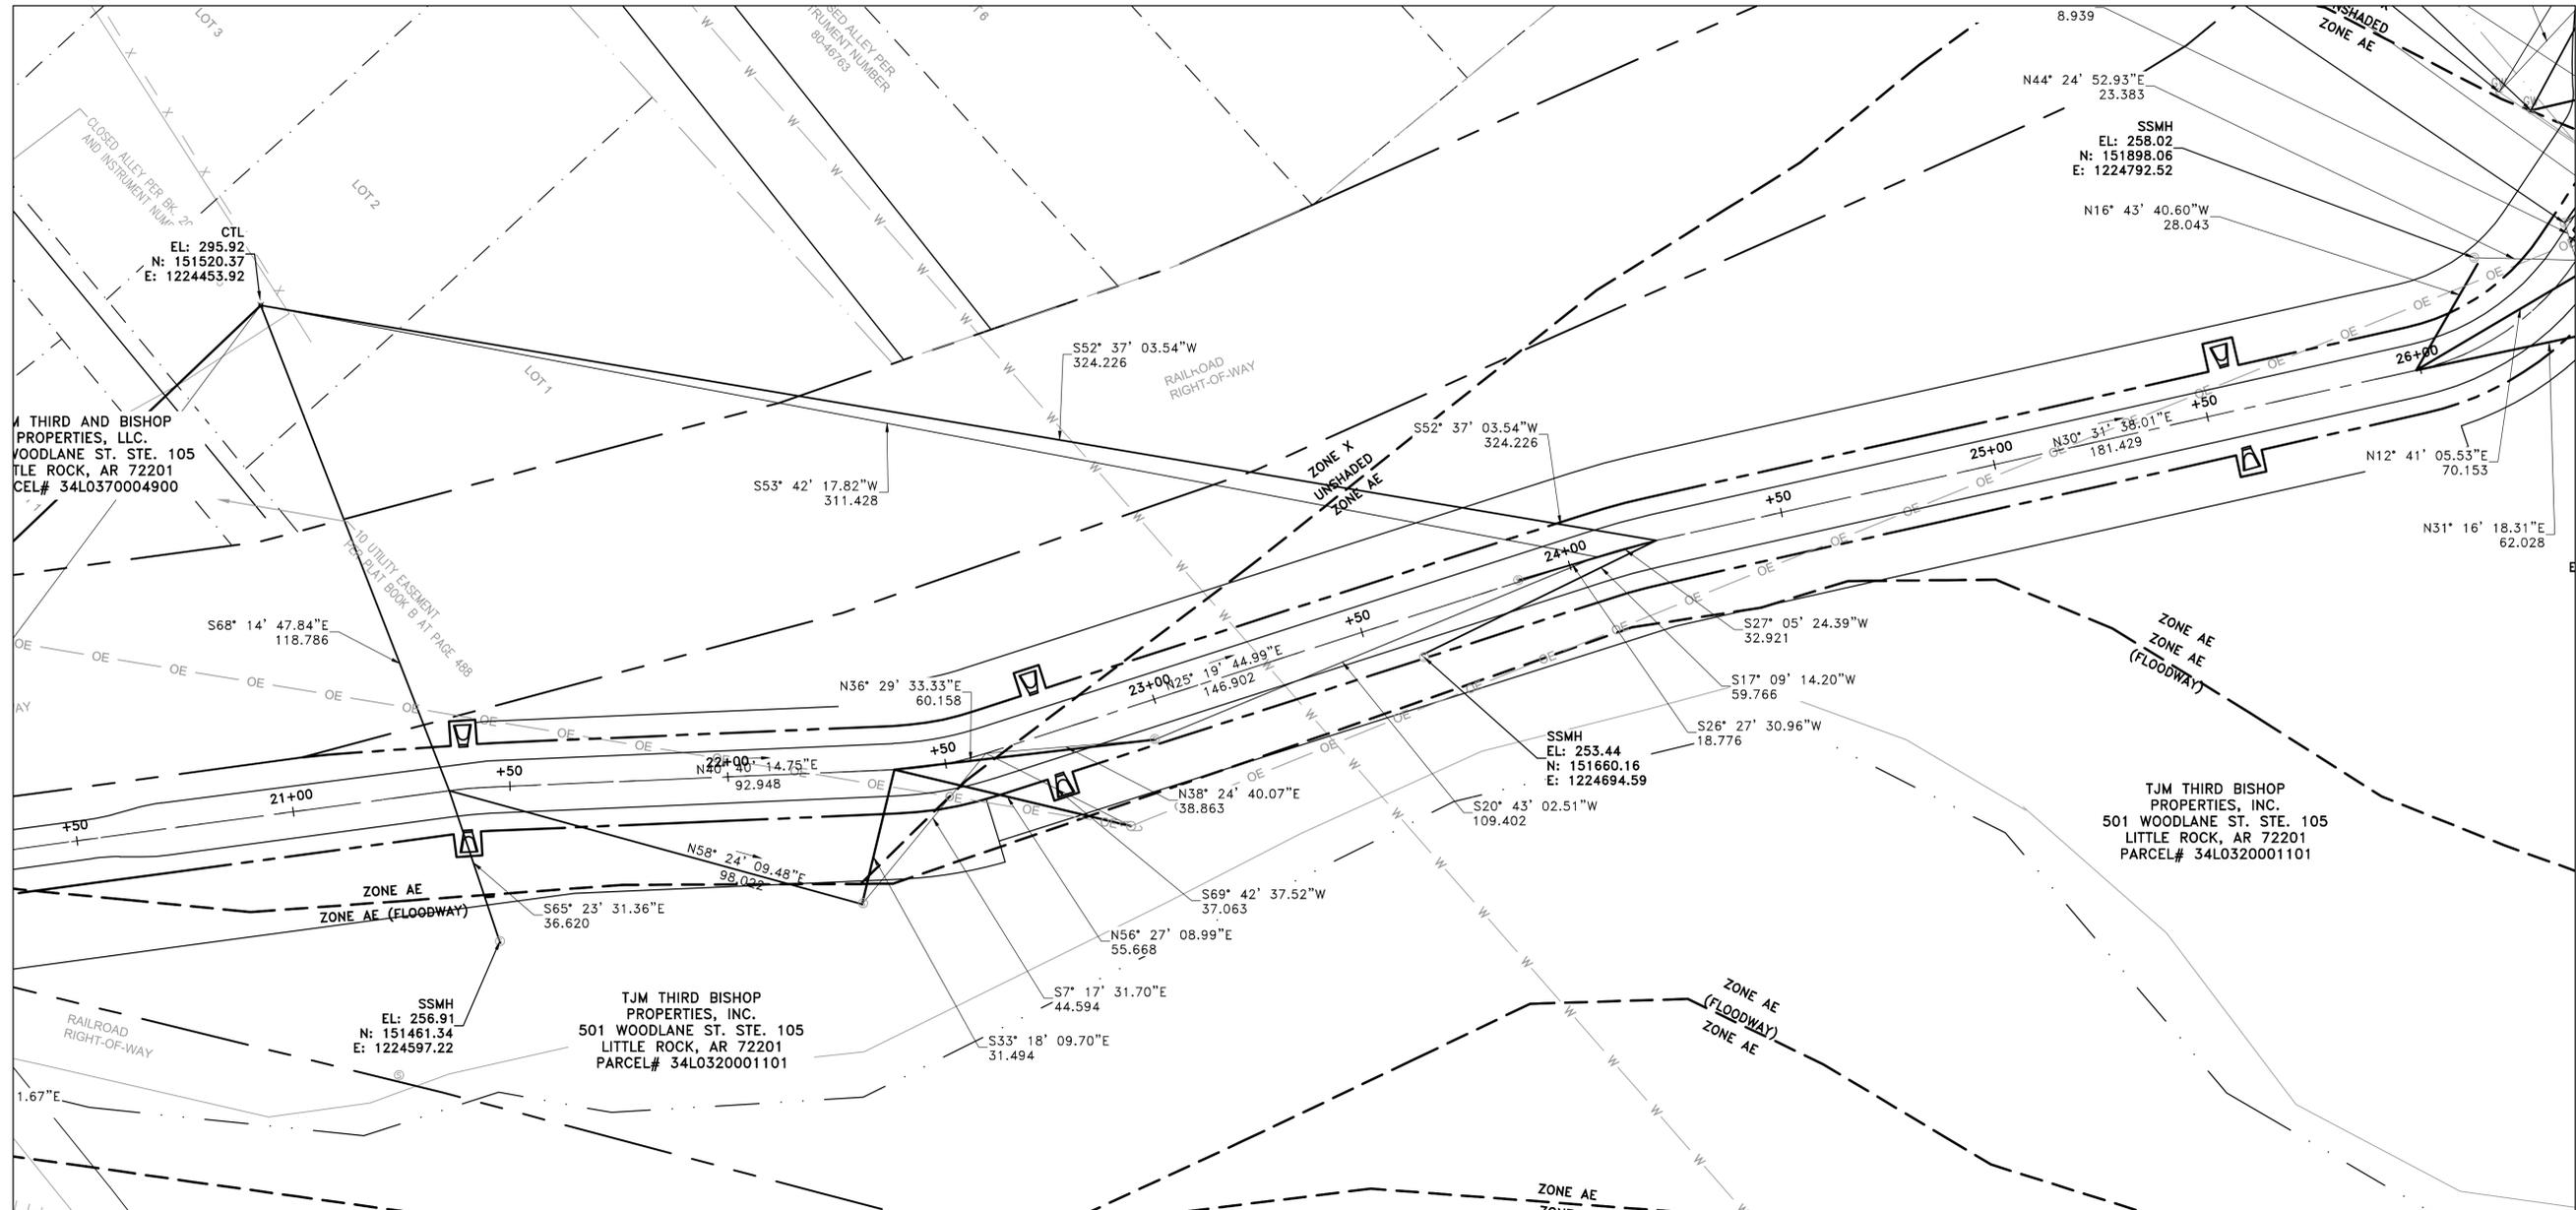


REVISIONS	DATE

CITY OF LITTLE ROCK, ARKANSAS
ROSE CREEK TRAIL
CENTERLINE FIELD TIES SHEET 4

DEPARTMENT OF PUBLIC WORKS
CIVIL ENGINEERING
701 W. MARKHAM
LITTLE ROCK, ARKANSAS 72201



DRAWN BY
AS
DESIGNED
LC
CHECKED
JM
DATE
11-20-2025
SCALE
H: 1"=20'
V: 1"=5'
PROJECT NO.
23805201
SHEET NO.
C31

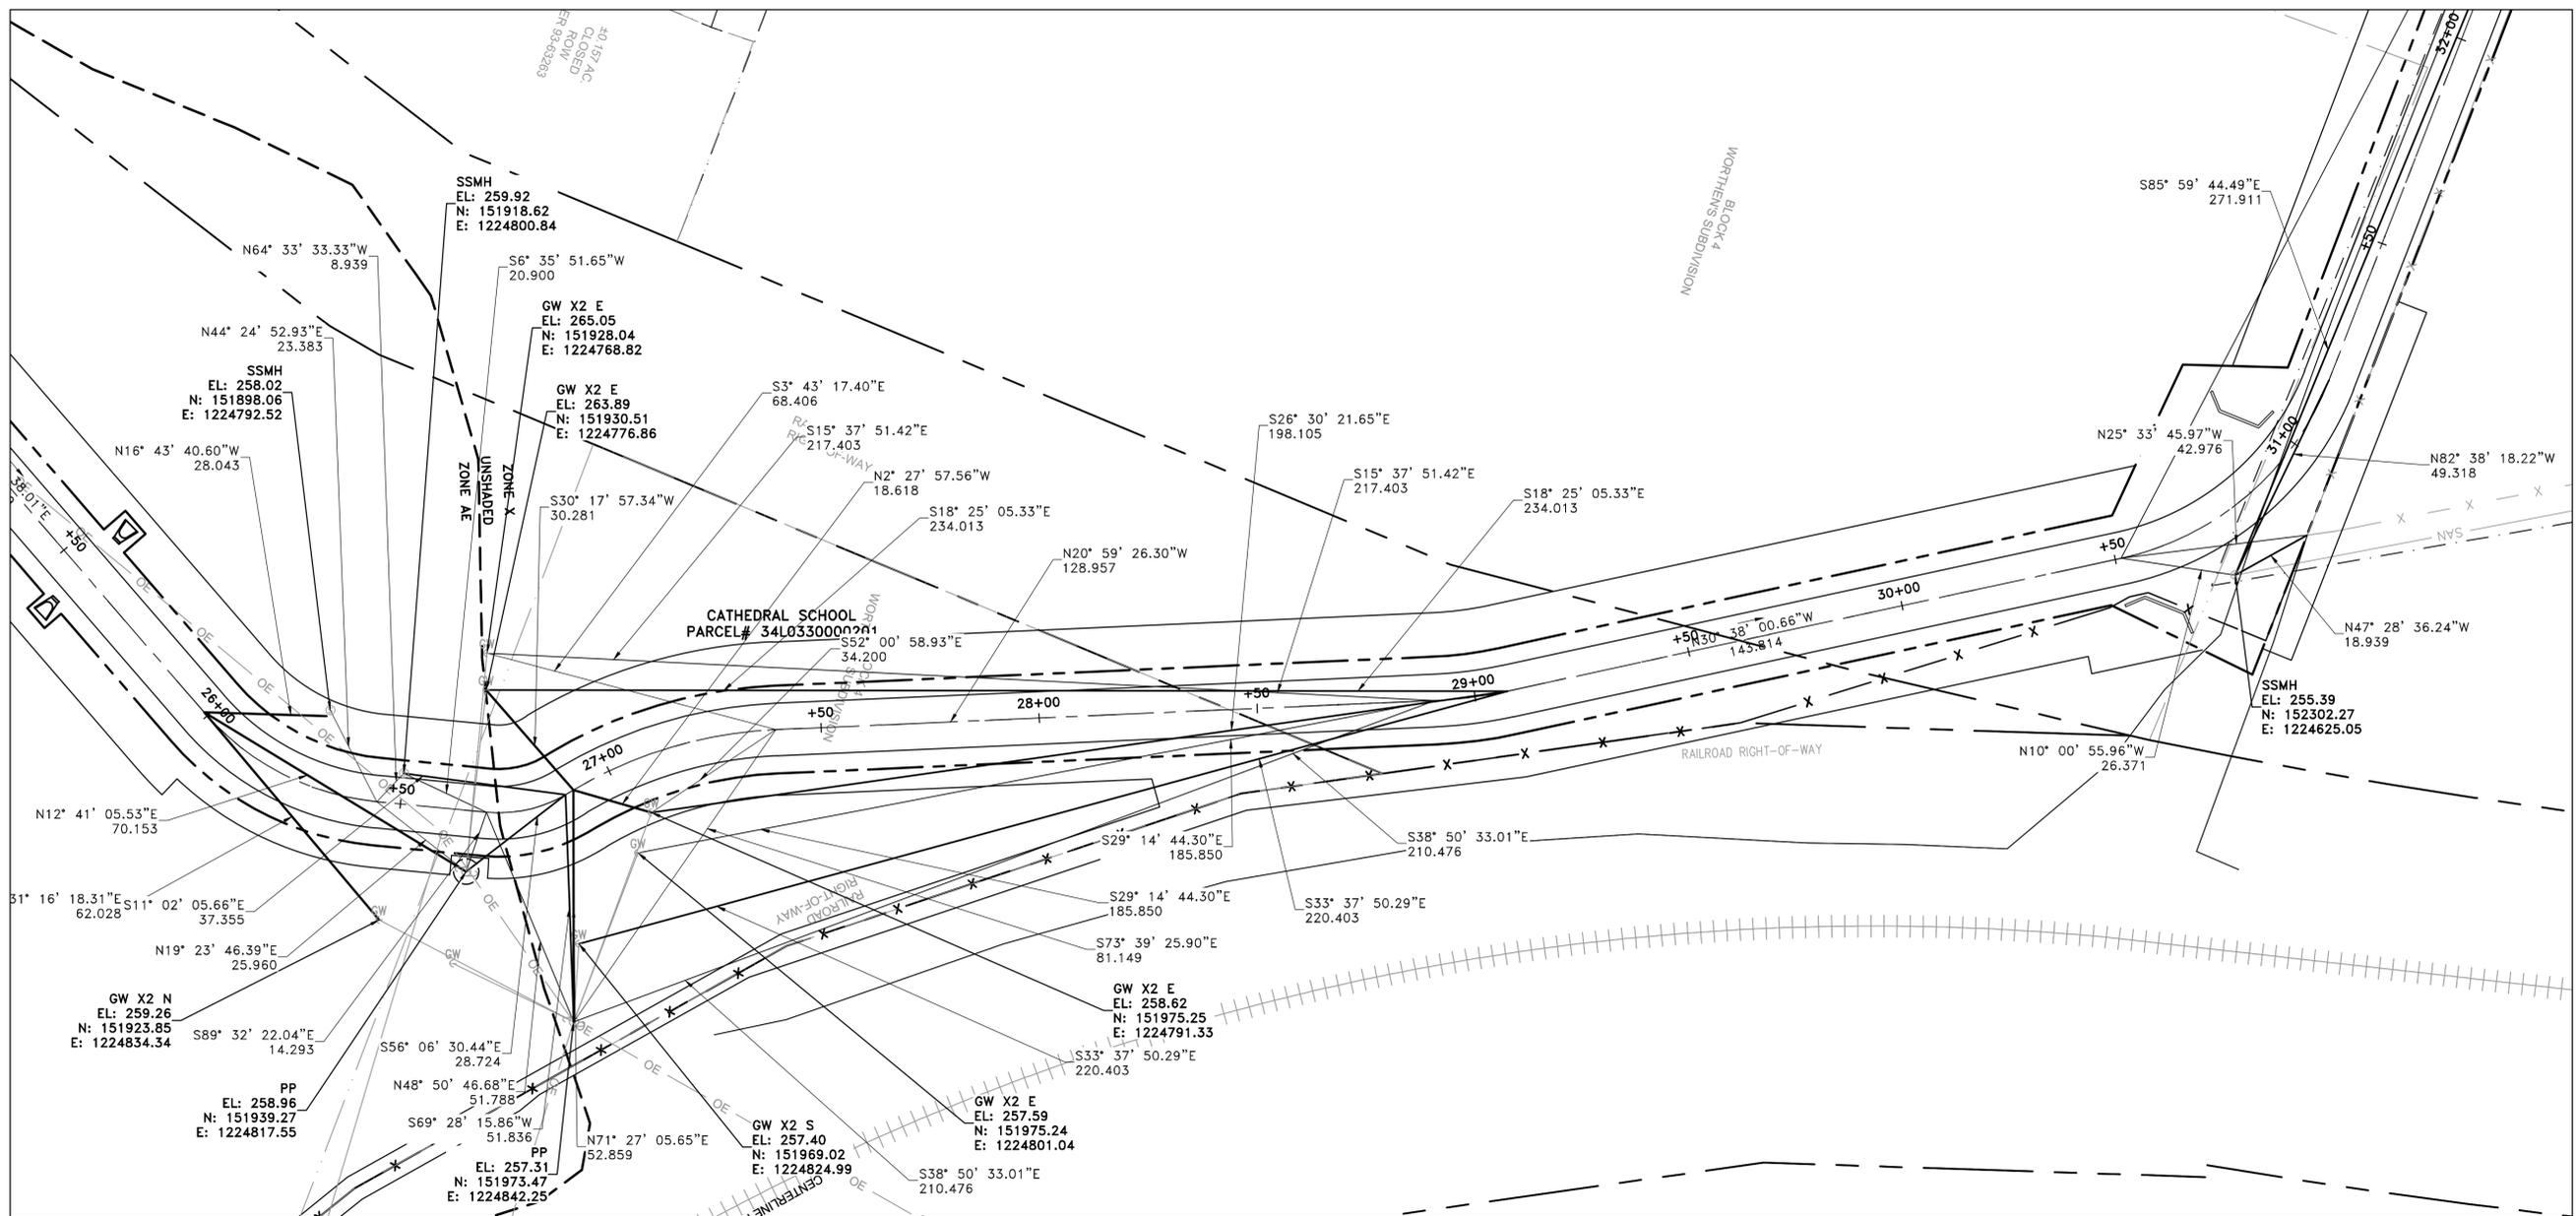

90% SUBMITTAL


REVISIONS	DATE

CITY OF LITTLE ROCK, ARKANSAS
ROSE CREEK TRAIL
CENTERLINE FIELD TIES SHEET 6

DEPARTMENT OF PUBLIC WORKS
CIVIL ENGINEERING
701 W. MARKHAM
LITTLE ROCK, ARKANSAS 72201



DRAWN BY
AS
DESIGNED
LC
CHECKED
JM
DATE
11-20-2025
SCALE
H: 1"=20'
V: 1"=5'
PROJECT NO.
23805201
SHEET NO.
C33


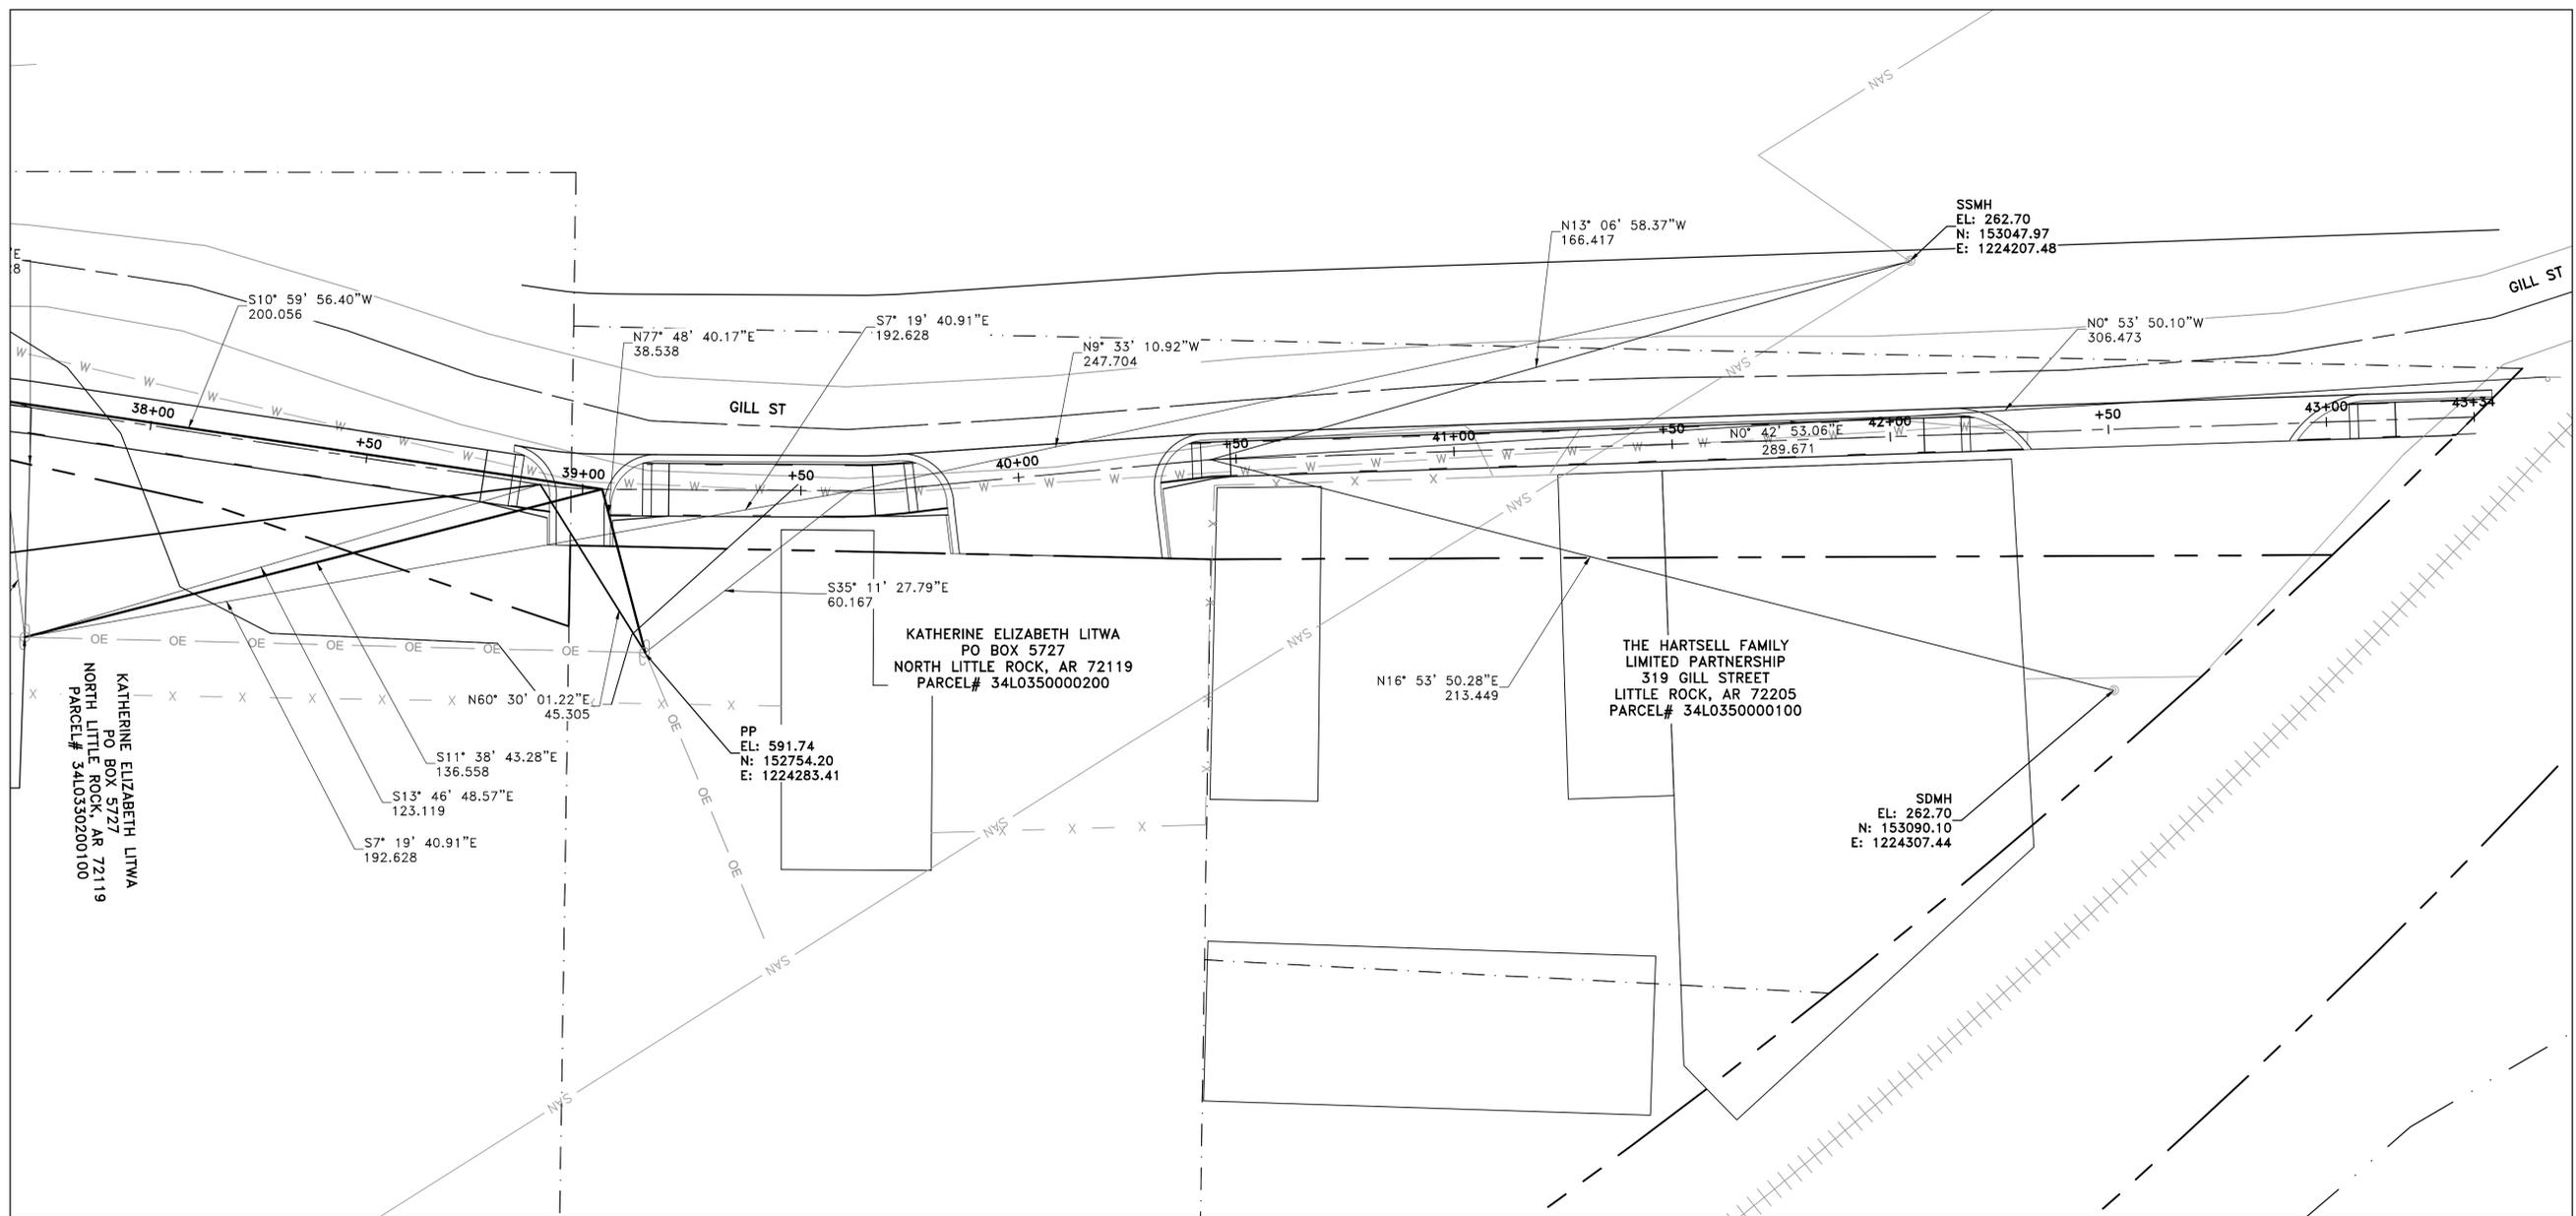


REVISIONS	DATE

CITY OF LITTLE ROCK, ARKANSAS
ROSE CREEK TRAIL
EROSION CONTROL PH I SHEET 1

DEPARTMENT OF PUBLIC WORKS
CIVIL ENGINEERING
701 W. MARKHAM
LITTLE ROCK, ARKANSAS 72201

DRAWN BY
AS
DESIGNED
LC
CHECKED
JM
DATE
11-20-2025
SCALE
H: 1"=20'
V: 1"=5'
PROJECT NO.
23805201
SHEET NO.
C34

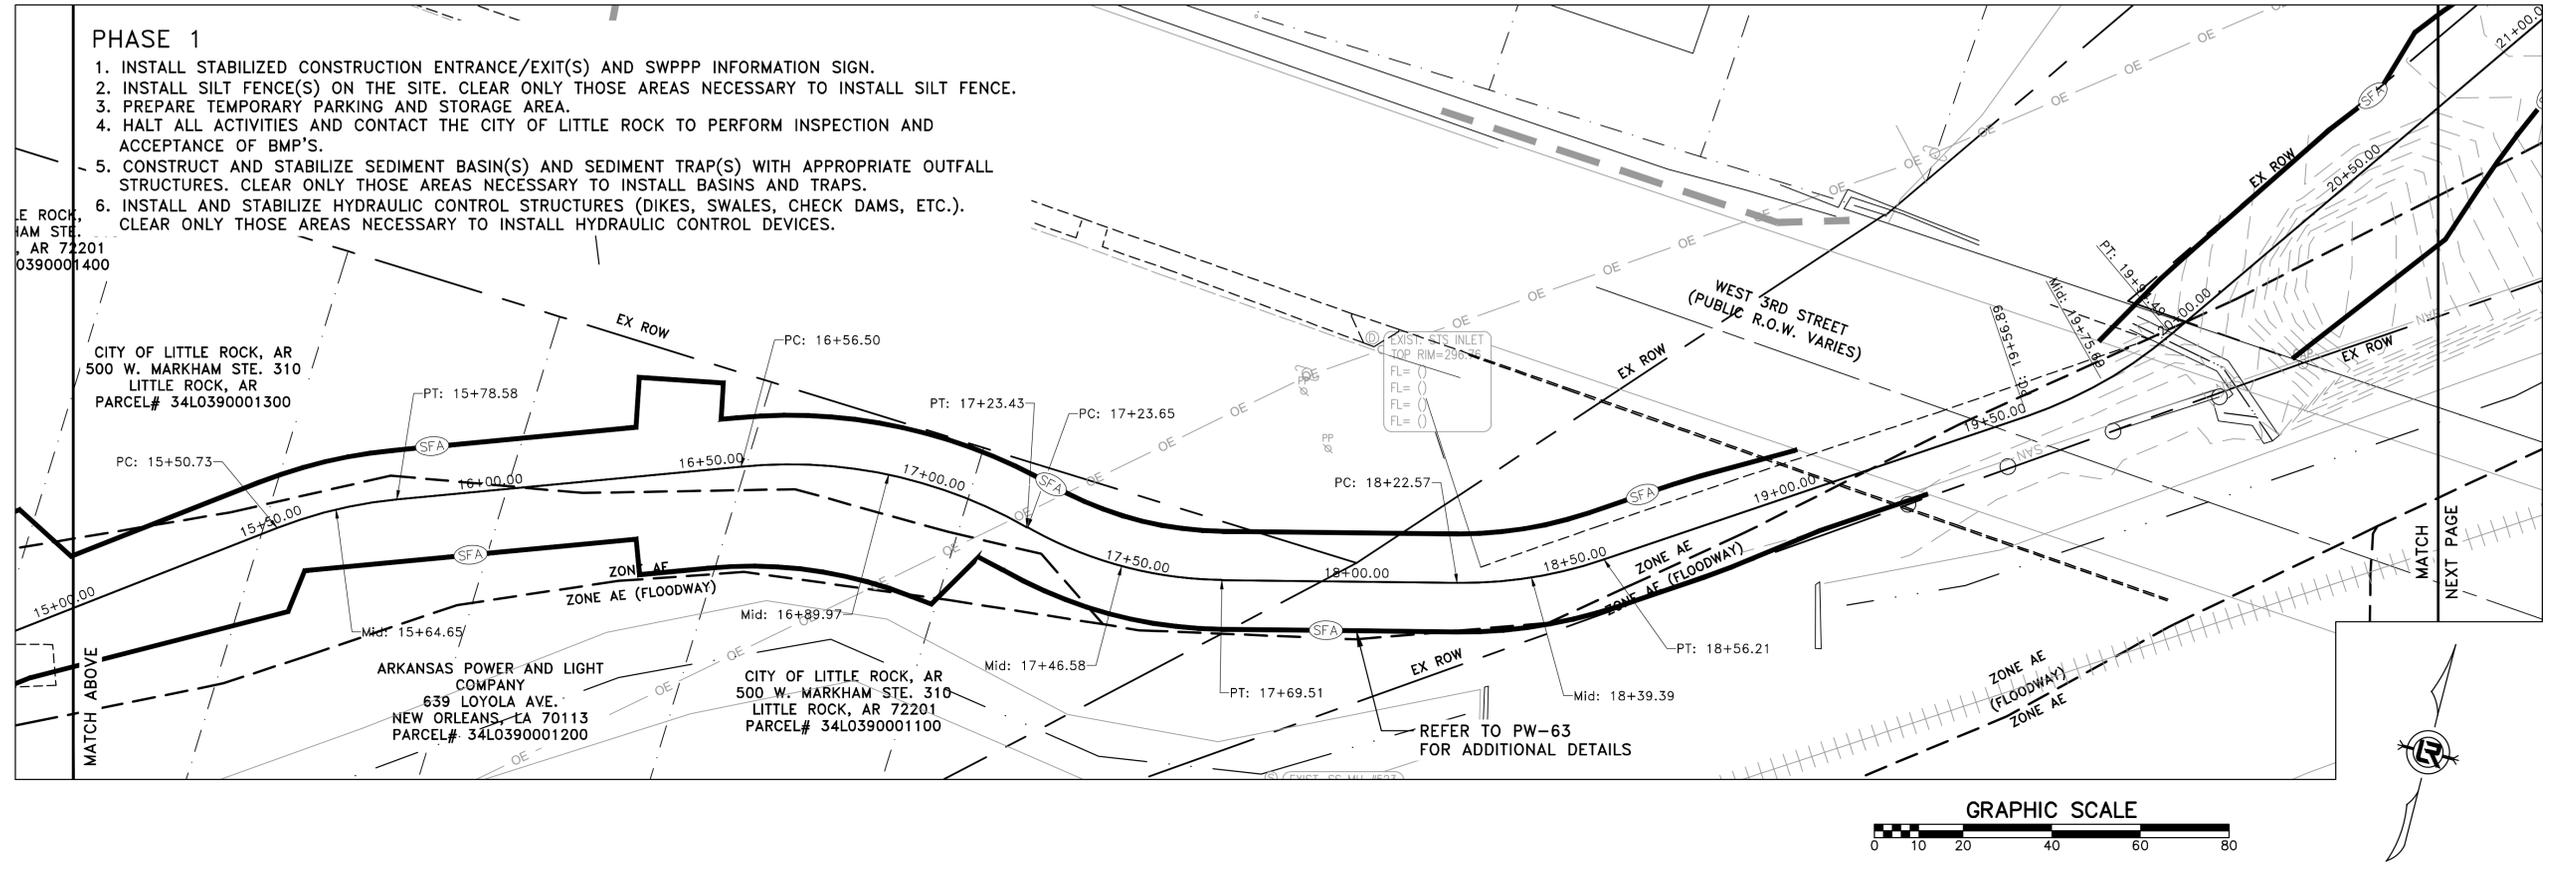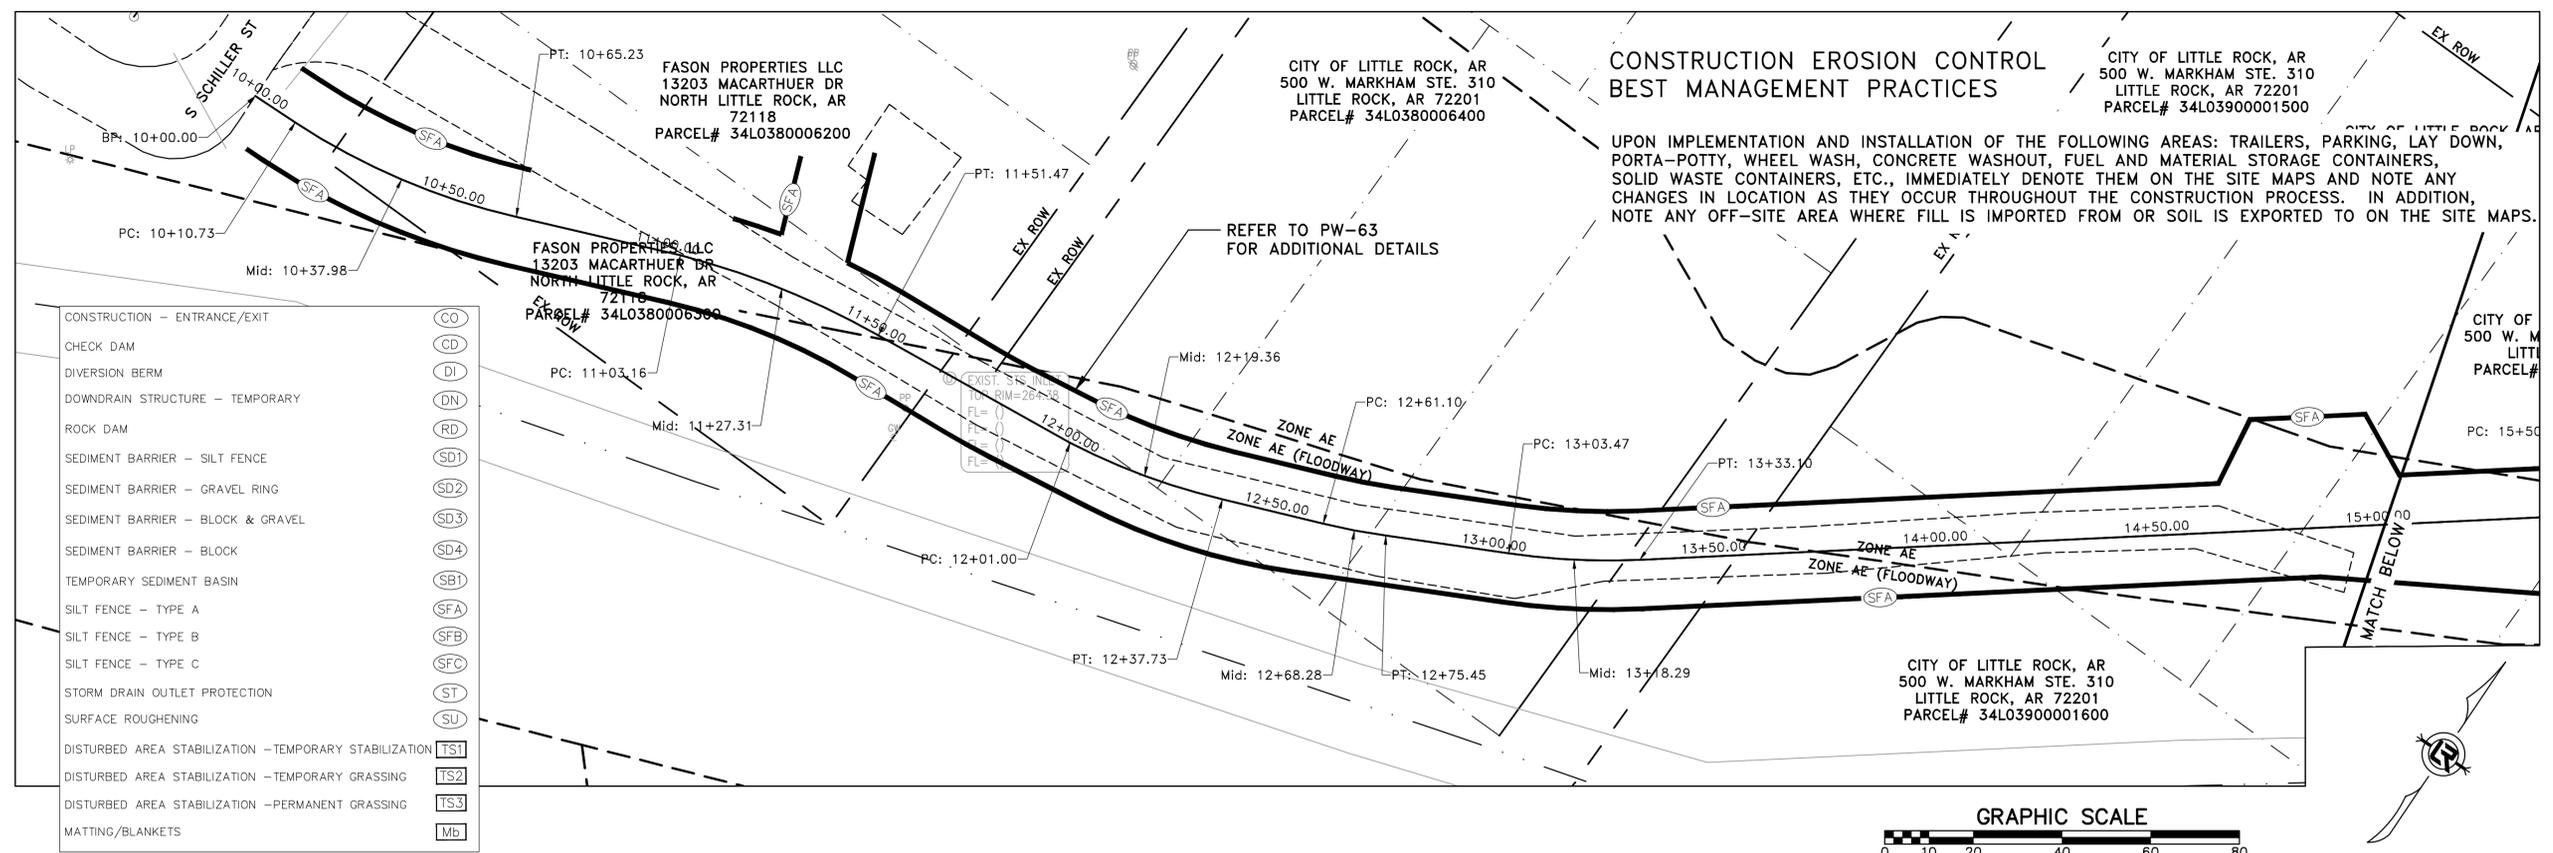

- PHASE 1**
1. INSTALL STABILIZED CONSTRUCTION ENTRANCE/EXIT(S) AND SWPPP INFORMATION SIGN.
 2. INSTALL SILT FENCE(S) ON THE SITE. CLEAR ONLY THOSE AREAS NECESSARY TO INSTALL SILT FENCE.
 3. PREPARE TEMPORARY PARKING AND STORAGE AREA.
 4. HALT ALL ACTIVITIES AND CONTACT THE CITY OF LITTLE ROCK TO PERFORM INSPECTION AND ACCEPTANCE OF BMP'S.
 5. CONSTRUCT AND STABILIZE SEDIMENT BASIN(S) AND SEDIMENT TRAP(S) WITH APPROPRIATE OUTFALL STRUCTURES. CLEAR ONLY THOSE AREAS NECESSARY TO INSTALL BASINS AND TRAPS.
 6. INSTALL AND STABILIZE HYDRAULIC CONTROL STRUCTURES (DIKES, SWALES, CHECK DAMS, ETC.). CLEAR ONLY THOSE AREAS NECESSARY TO INSTALL HYDRAULIC CONTROL DEVICES.

CONSTRUCTION EROSION CONTROL BEST MANAGEMENT PRACTICES

UPON IMPLEMENTATION AND INSTALLATION OF THE FOLLOWING AREAS: TRAILERS, PARKING, LAY DOWN, PORTA-POTTY, WHEEL WASH, CONCRETE WASHOUT, FUEL AND MATERIAL STORAGE CONTAINERS, SOLID WASTE CONTAINERS, ETC., IMMEDIATELY DENOTE THEM ON THE SITE MAPS AND NOTE ANY CHANGES IN LOCATION AS THEY OCCUR THROUGHOUT THE CONSTRUCTION PROCESS. IN ADDITION, NOTE ANY OFF-SITE AREA WHERE FILL IS IMPORTED FROM OR SOIL IS EXPORTED TO ON THE SITE MAPS.


REFER TO PW-63 FOR ADDITIONAL DETAILS

REFER TO PW-63 FOR ADDITIONAL DETAILS

REVISIONS	DATE



CITY OF LITTLE ROCK, ARKANSAS
ROSE CREEK TRAIL
EROSION CONTROL PH I SHEET 2

DEPARTMENT OF PUBLIC WORKS
CIVIL ENGINEERING
701 W. MARKHAM
LITTLE ROCK, ARKANSAS 72201

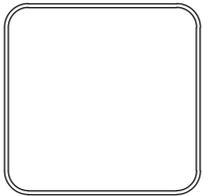

DRAWN BY
AS
DESIGNED
LC
CHECKED
JM
DATE
11-20-2025
SCALE
H: 1"=20'
V: 1"=5'
PROJECT NO.
23805201
SHEET NO.
C35

90% SUBMITTAL

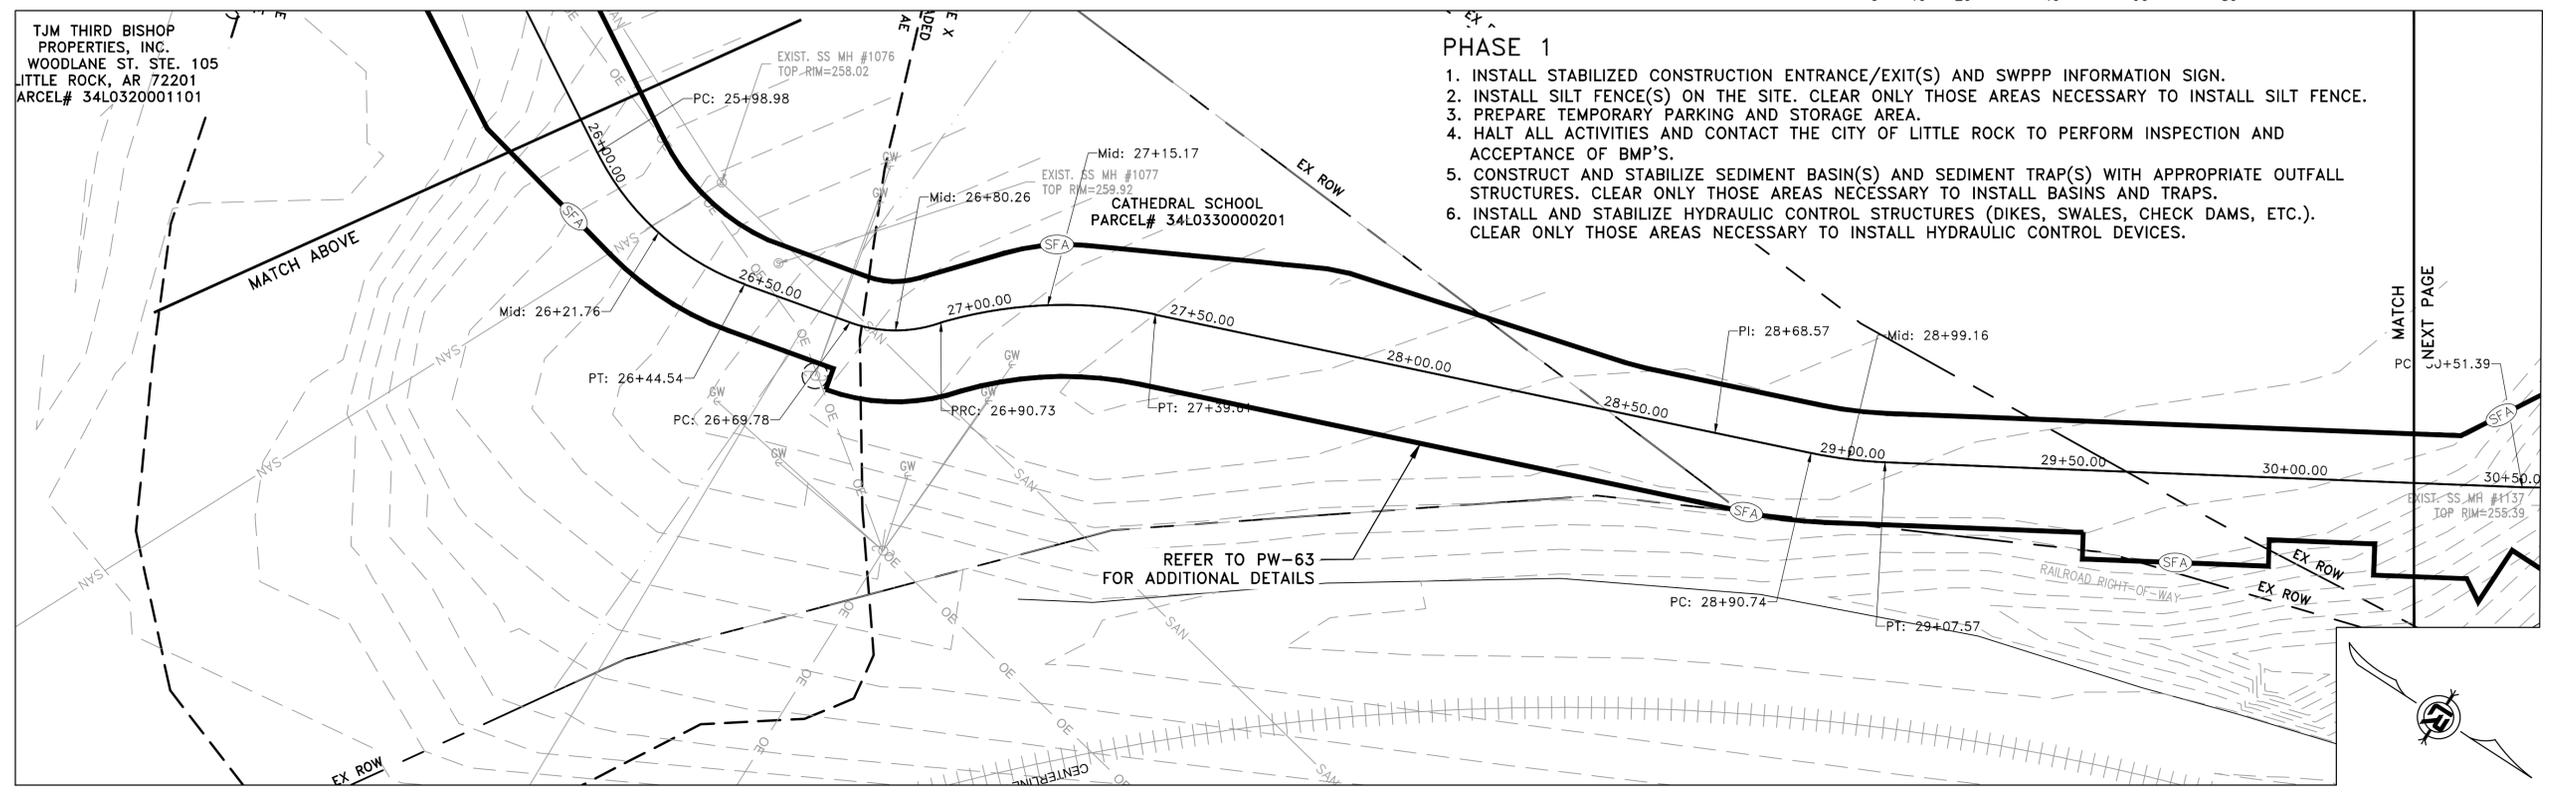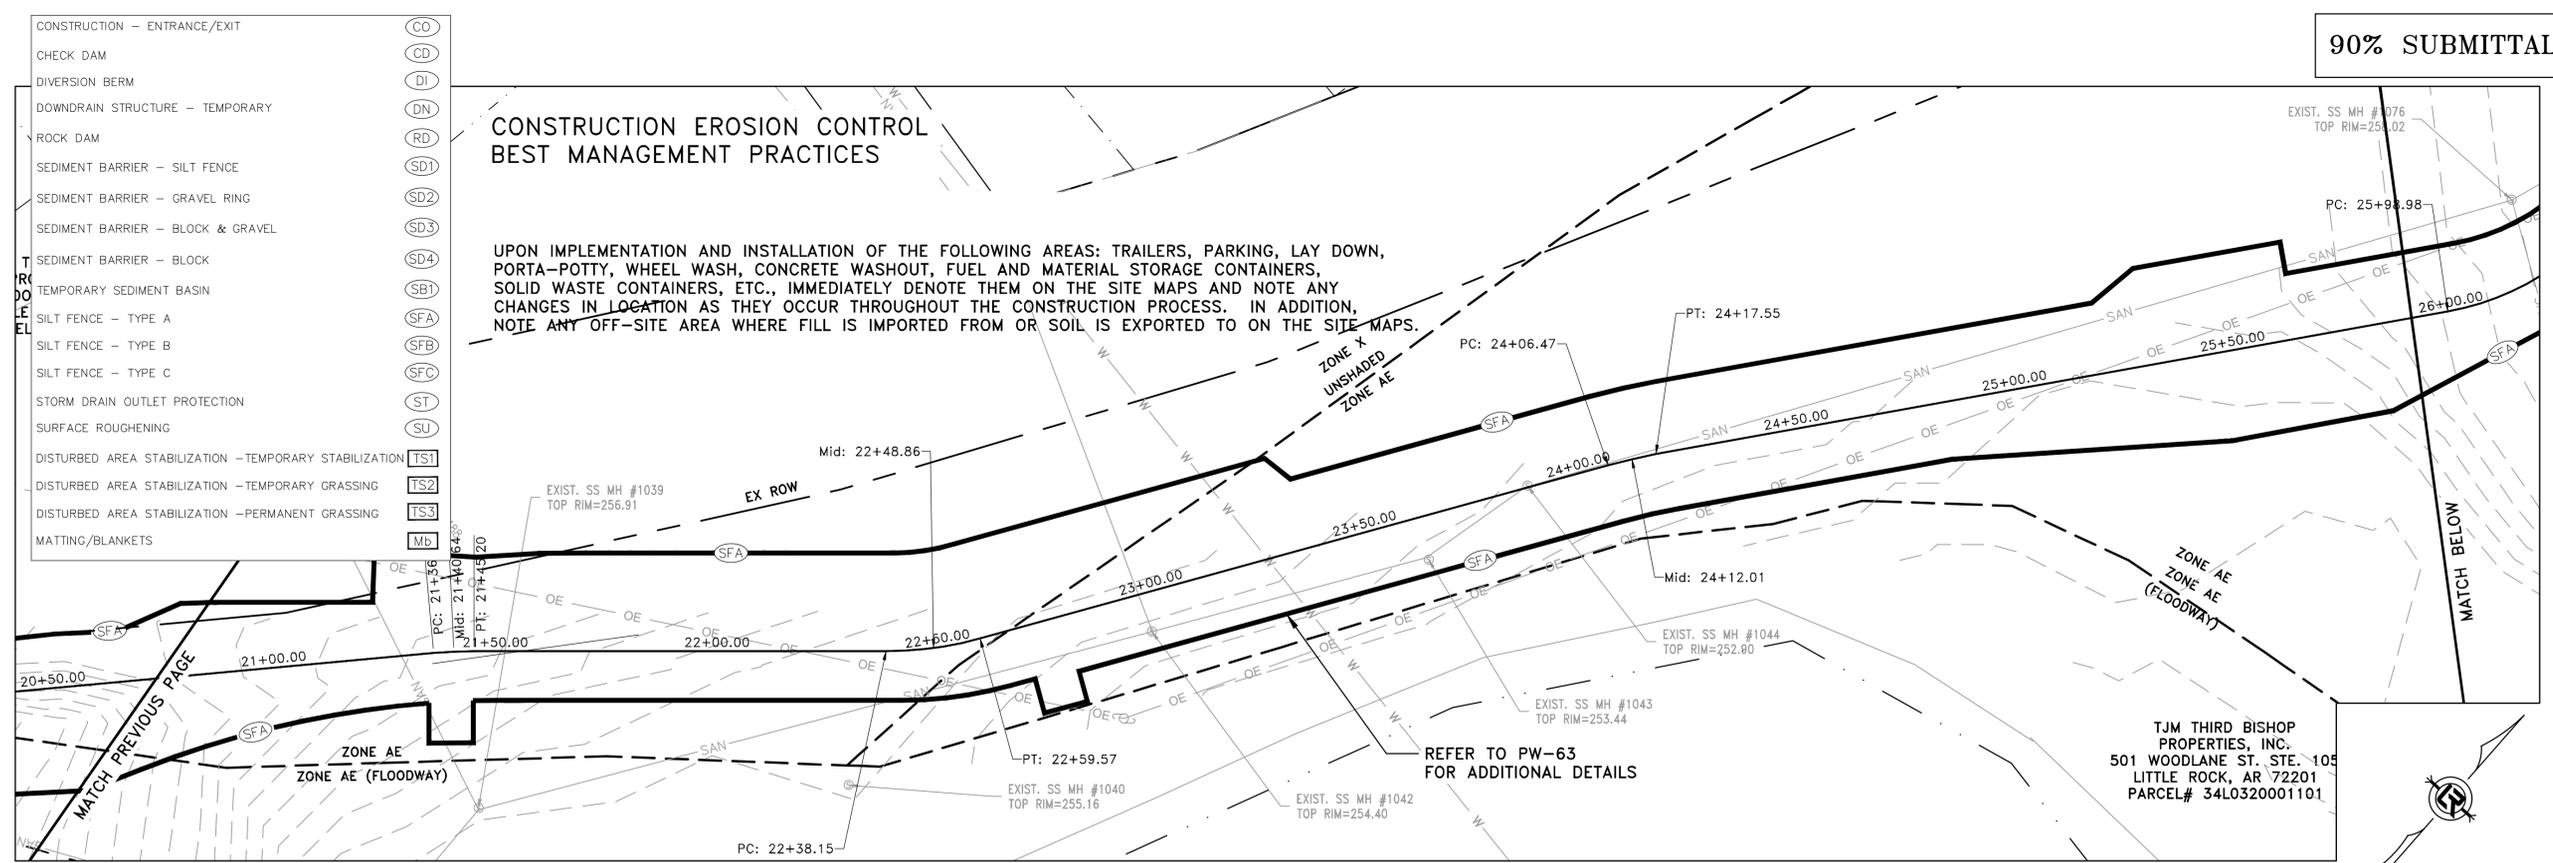

TJM THIRD BISHOP
PROPERTIES, INC.
WOODLANE ST. STE. 105
LITTLE ROCK, AR 72201
PARCEL# 34L0320001101

TJM THIRD BISHOP
PROPERTIES, INC.
501 WOODLANE ST. STE. 105
LITTLE ROCK, AR 72201
PARCEL# 34L0320001101

CATHEDRAL SCHOOL
PARCEL# 34L0330000201

T
R
O
D
O
L
E
L

CONSTRUCTION - ENTRANCE/EXIT	(CO)
CHECK DAM	(CD)
DIVERSION BERM	(DI)
DOWNDRAIN STRUCTURE - TEMPORARY	(DN)
ROCK DAM	(RD)
SEDIMENT BARRIER - SILT FENCE	(SD1)
SEDIMENT BARRIER - GRAVEL RING	(SD2)
SEDIMENT BARRIER - BLOCK & GRAVEL	(SD3)
SEDIMENT BARRIER - BLOCK	(SD4)
TEMPORARY SEDIMENT BASIN	(SB1)
SILT FENCE - TYPE A	(SFA)
SILT FENCE - TYPE B	(SFB)
SILT FENCE - TYPE C	(SFC)
STORM DRAIN OUTLET PROTECTION	(ST)
SURFACE ROUGHENING	(SU)
DISTURBED AREA STABILIZATION -TEMPORARY STABILIZATION	(TS1)
DISTURBED AREA STABILIZATION -TEMPORARY GRASSING	(TS2)
DISTURBED AREA STABILIZATION -PERMANENT GRASSING	(TS3)
MATTING/BLANKETS	(Mb)

CONSTRUCTION - ENTRANCE/EXIT	(CO)
CHECK DAM	(CD)
DIVERSION BERM	(DI)
DOWNDRAIN STRUCTURE - TEMPORARY	(DN)
ROCK DAM	(RD)
SEDIMENT BARRIER - SILT FENCE	(SD1)
SEDIMENT BARRIER - GRAVEL RING	(SD2)
SEDIMENT BARRIER - BLOCK & GRAVEL	(SD3)
SEDIMENT BARRIER - BLOCK	(SD4)
TEMPORARY SEDIMENT BASIN	(SB1)
SILT FENCE - TYPE A	(SFA)
SILT FENCE - TYPE B	(SFB)
SILT FENCE - TYPE C	(SFC)
STORM DRAIN OUTLET PROTECTION	(ST)
SURFACE ROUGHENING	(SU)
DISTURBED AREA STABILIZATION - TEMPORARY STABILIZATION	(TS1)
DISTURBED AREA STABILIZATION - TEMPORARY GRASSING	(TS2)
DISTURBED AREA STABILIZATION - PERMANENT GRASSING	(TS3)
MATTING/BLANKETS	(Mb)

90% SUBMITTAL

REVISIONS	DATE

CITY OF LITTLE ROCK, ARKANSAS
ROSE CREEK TRAIL
EROSION CONTROL PH I SHEET 3

DEPARTMENT OF PUBLIC WORKS
CIVIL ENGINEERING
701 W. MARKHAM
LITTLE ROCK, ARKANSAS 72201




DRAWN BY
AS
DESIGNED
LC
CHECKED
JM
DATE
11-20-2025
SCALE
H: 1"=20'
V: 1"=5'
PROJECT NO.
23805201
SHEET NO.
C36

CONSTRUCTION EROSION CONTROL
BEST MANAGEMENT PRACTICES

UPON IMPLEMENTATION AND INSTALLATION OF THE FOLLOWING AREAS: TRAILERS, PARKING, LAY DOWN, PORTA-POTTY, WHEEL WASH, CONCRETE WASHOUT, FUEL AND MATERIAL STORAGE CONTAINERS, SOLID WASTE CONTAINERS, ETC., IMMEDIATELY DENOTE THEM ON THE SITE MAPS AND NOTE ANY CHANGES IN LOCATION AS THEY OCCUR THROUGHOUT THE CONSTRUCTION PROCESS. IN ADDITION, NOTE ANY OFF-SITE AREA WHERE FILL IS IMPORTED FROM OR SOIL IS EXPORTED TO ON THE SITE MAPS.


REFER TO PW-63
FOR ADDITIONAL DETAILS

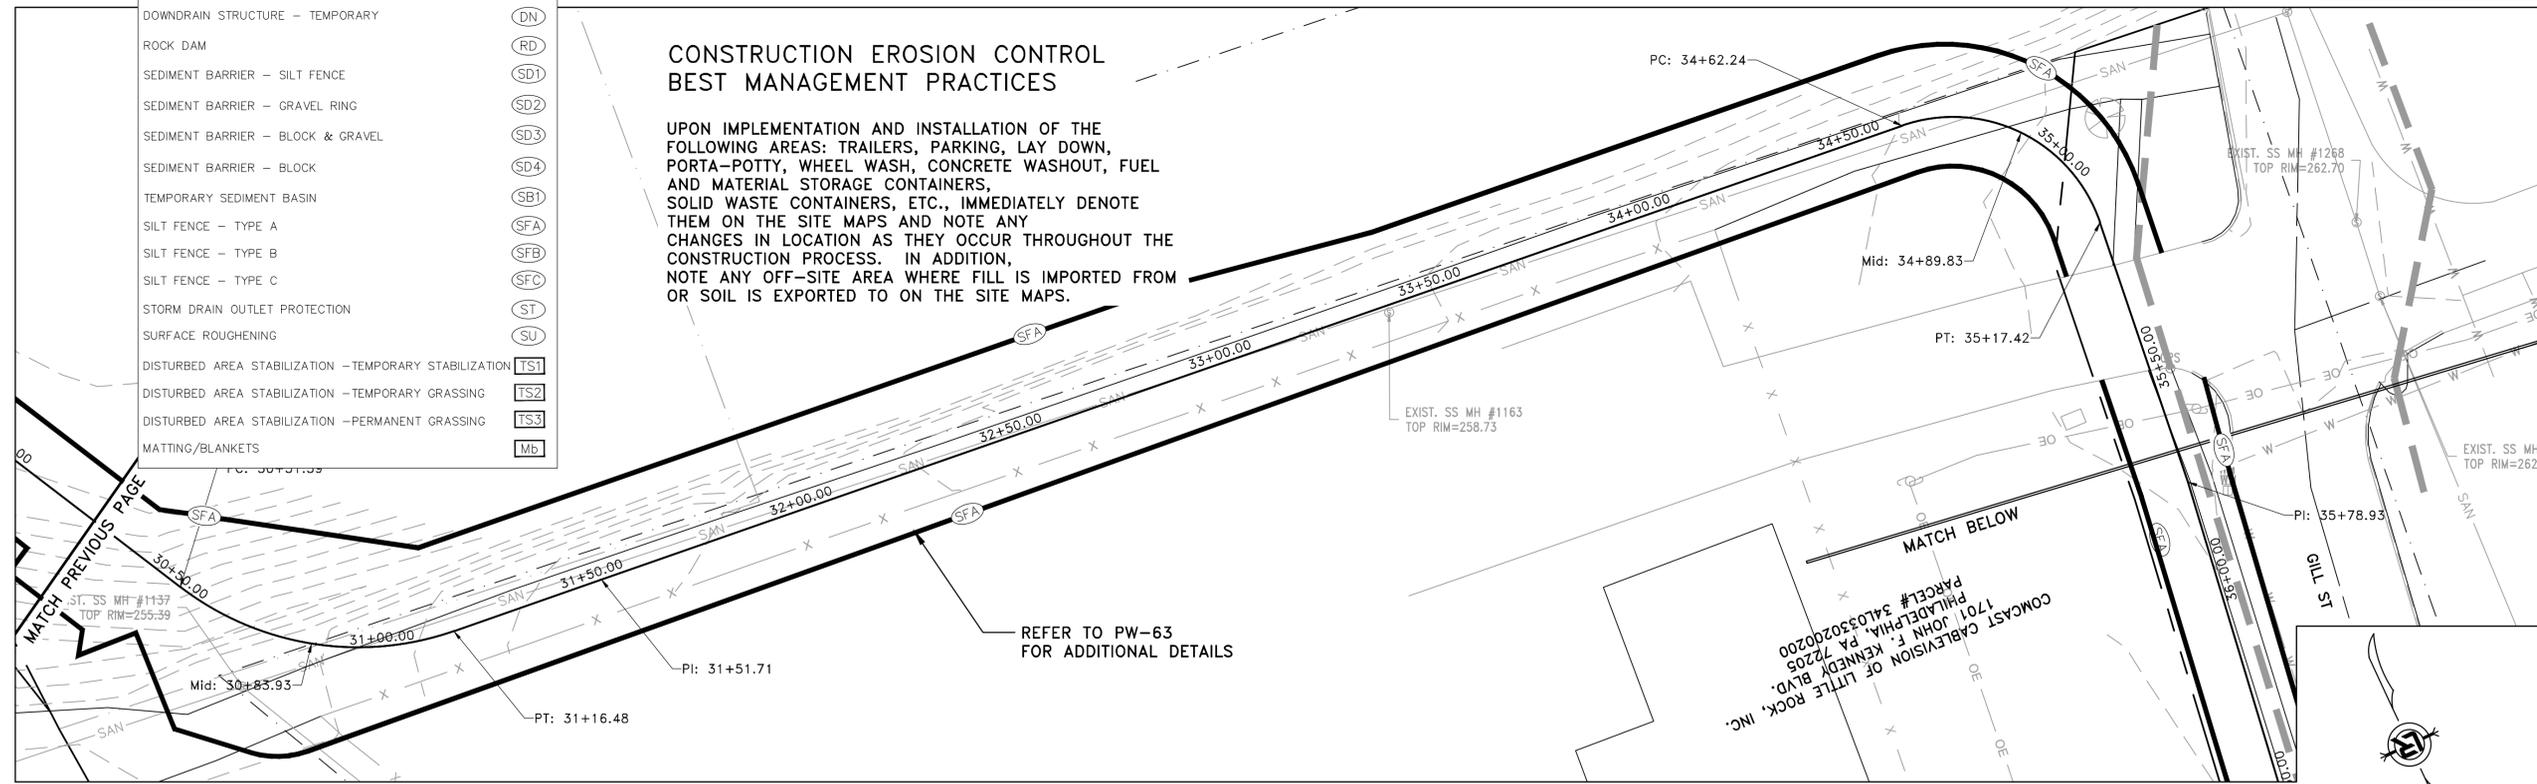


PHASE 1

1. INSTALL STABILIZED CONSTRUCTION ENTRANCE/EXIT(S) AND SWPPP INFORMATION SIGN.
2. INSTALL SILT FENCE(S) ON THE SITE. CLEAR ONLY THOSE AREAS NECESSARY TO INSTALL SILT FENCE.
3. PREPARE TEMPORARY PARKING AND STORAGE AREA.
4. HALT ALL ACTIVITIES AND CONTACT THE CITY OF LITTLE ROCK TO PERFORM INSPECTION AND ACCEPTANCE OF BMP'S.
5. CONSTRUCT AND STABILIZE SEDIMENT BASIN(S) AND SEDIMENT TRAP(S) WITH APPROPRIATE OUTFALL STRUCTURES. CLEAR ONLY THOSE AREAS NECESSARY TO INSTALL BASINS AND TRAPS.
6. INSTALL AND STABILIZE HYDRAULIC CONTROL STRUCTURES (DIKES, SWALES, CHECK DAMS, ETC.). CLEAR ONLY THOSE AREAS NECESSARY TO INSTALL HYDRAULIC CONTROL DEVICES.

REFER TO PW-63
FOR ADDITIONAL DETAILS

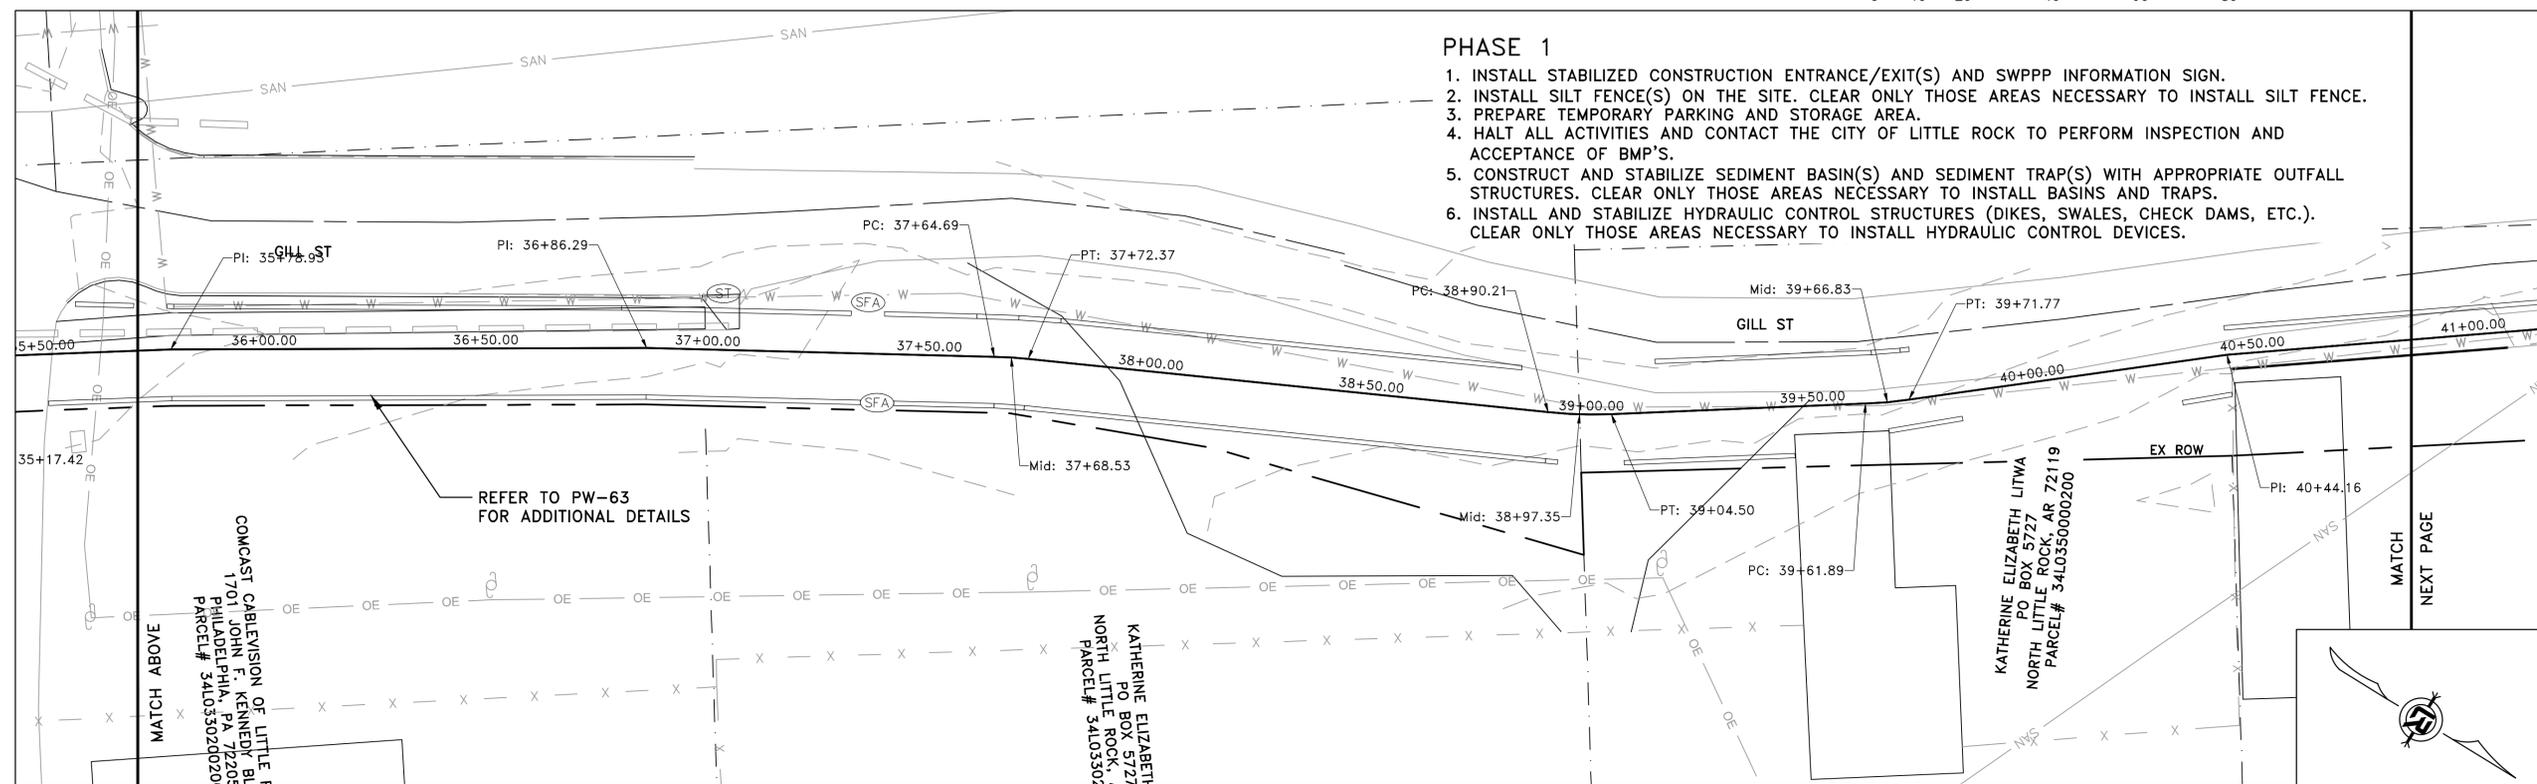

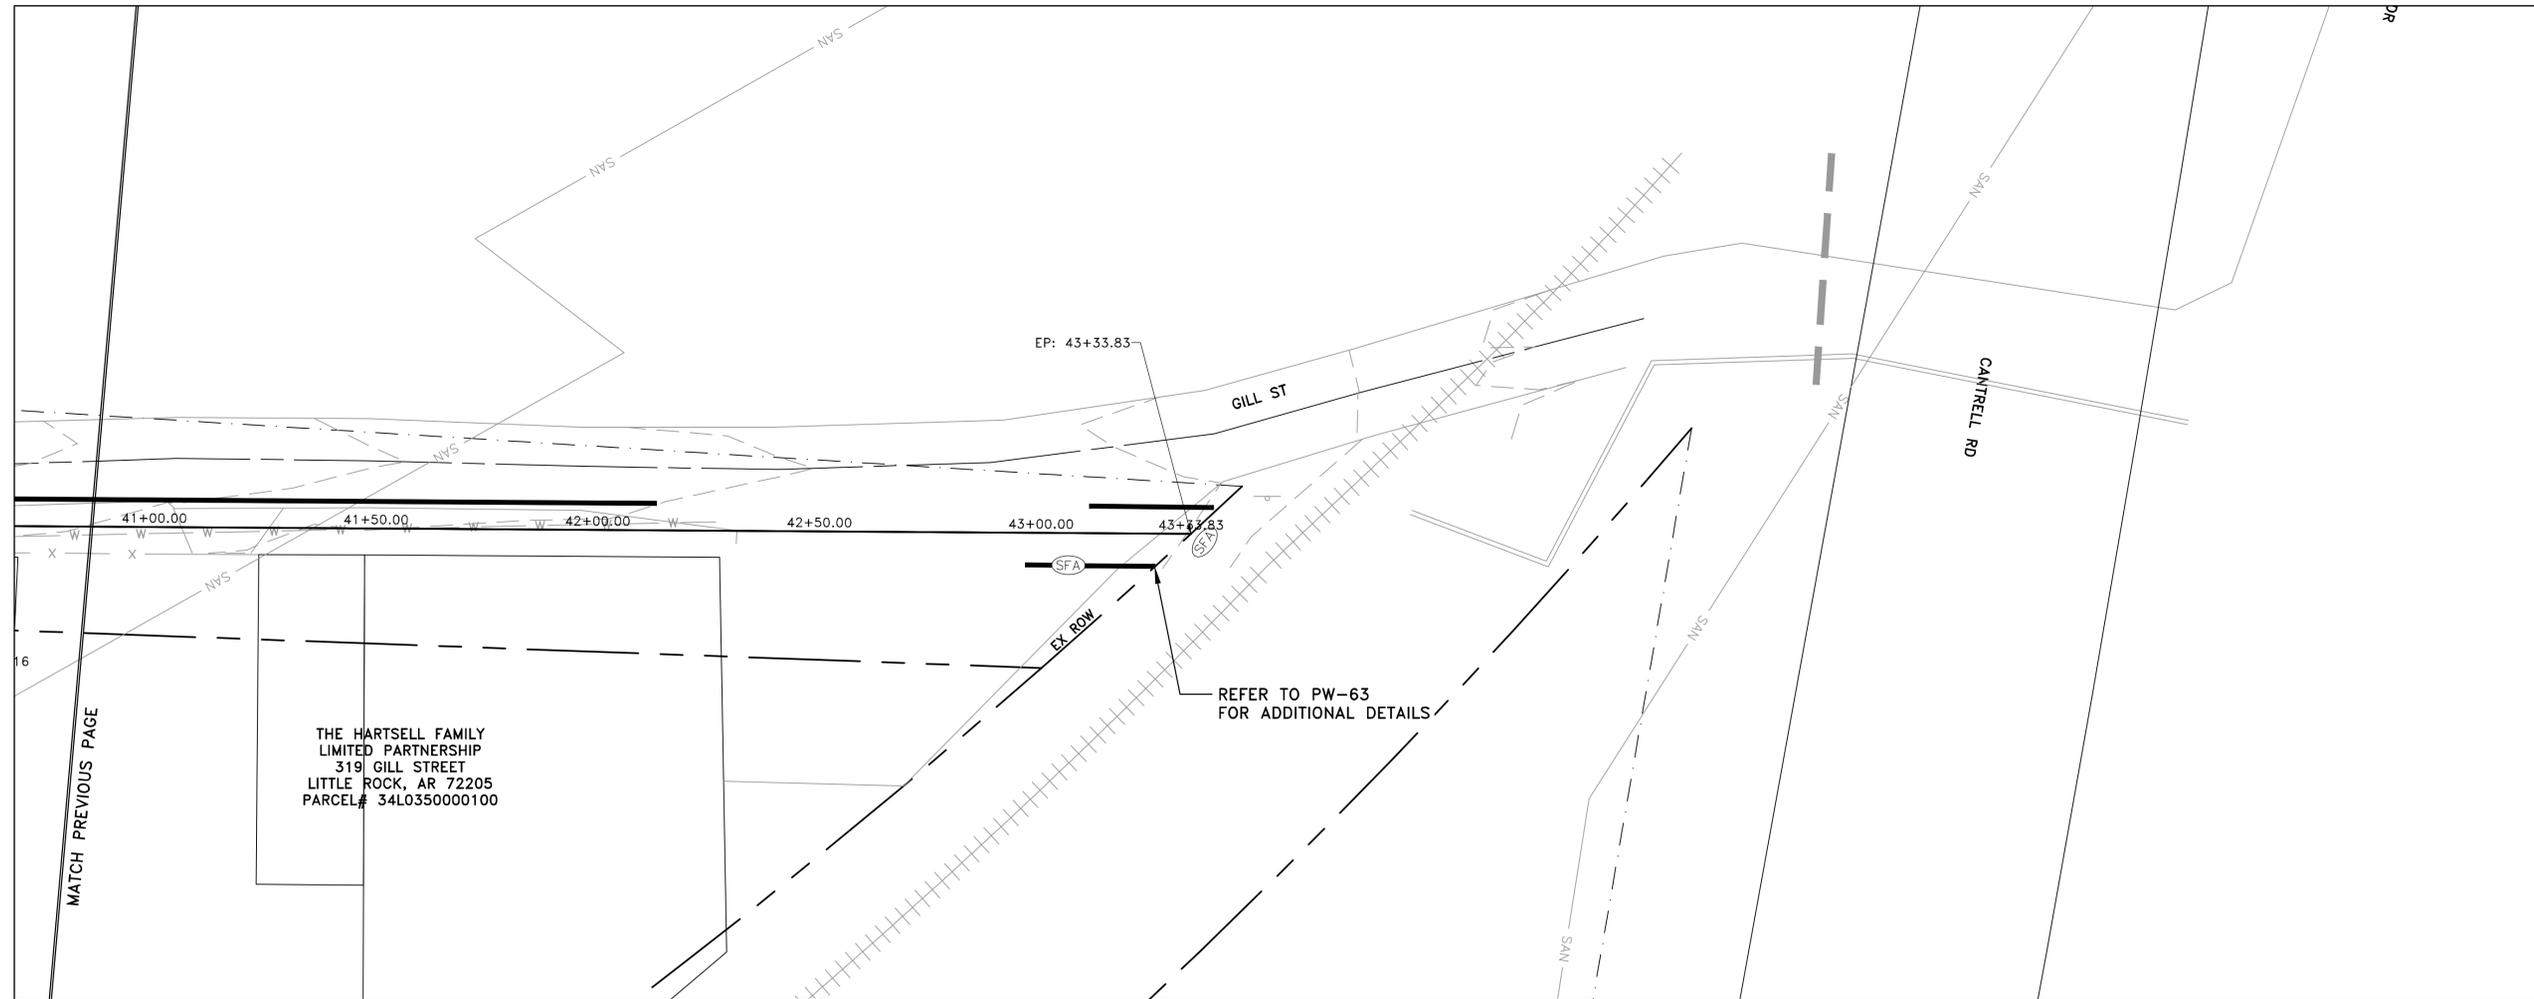


CONSTRUCTION - ENTRANCE/EXIT	(CO)
CHECK DAM	(CD)
DIVERSION BERM	(DI)
DOWNDRAIN STRUCTURE - TEMPORARY	(DN)
ROCK DAM	(RD)
SEDIMENT BARRIER - SILT FENCE	(SD1)
SEDIMENT BARRIER - GRAVEL RING	(SD2)
SEDIMENT BARRIER - BLOCK & GRAVEL	(SD3)
SEDIMENT BARRIER - BLOCK	(SD4)
TEMPORARY SEDIMENT BASIN	(SB1)
SILT FENCE - TYPE A	(SFA)
SILT FENCE - TYPE B	(SFB)
SILT FENCE - TYPE C	(SFC)
STORM DRAIN OUTLET PROTECTION	(ST)
SURFACE ROUGHENING	(SU)
DISTURBED AREA STABILIZATION - TEMPORARY STABILIZATION	(TS1)
DISTURBED AREA STABILIZATION - TEMPORARY GRASSING	(TS2)
DISTURBED AREA STABILIZATION - PERMANENT GRASSING	(TS3)
MATTING/BLANKETS	(Mb)

**CONSTRUCTION EROSION CONTROL
BEST MANAGEMENT PRACTICES**

UPON IMPLEMENTATION AND INSTALLATION OF THE FOLLOWING AREAS: TRAILERS, PARKING, LAY DOWN, PORTA-POTTY, WHEEL WASH, CONCRETE WASHOUT, FUEL AND MATERIAL STORAGE CONTAINERS, SOLID WASTE CONTAINERS, ETC., IMMEDIATELY DENOTE THEM ON THE SITE MAPS AND NOTE ANY CHANGES IN LOCATION AS THEY OCCUR THROUGHOUT THE CONSTRUCTION PROCESS. IN ADDITION, NOTE ANY OFF-SITE AREA WHERE FILL IS IMPORTED FROM OR SOIL IS EXPORTED TO ON THE SITE MAPS.

PHASE 1

1. INSTALL STABILIZED CONSTRUCTION ENTRANCE/EXIT(S) AND SWPPP INFORMATION SIGN.
2. INSTALL SILT FENCE(S) ON THE SITE. CLEAR ONLY THOSE AREAS NECESSARY TO INSTALL SILT FENCE.
3. PREPARE TEMPORARY PARKING AND STORAGE AREA.
4. HALT ALL ACTIVITIES AND CONTACT THE CITY OF LITTLE ROCK TO PERFORM INSPECTION AND ACCEPTANCE OF BMP'S.
5. CONSTRUCT AND STABILIZE SEDIMENT BASIN(S) AND SEDIMENT TRAP(S) WITH APPROPRIATE OUTFALL STRUCTURES. CLEAR ONLY THOSE AREAS NECESSARY TO INSTALL BASINS AND TRAPS.
6. INSTALL AND STABILIZE HYDRAULIC CONTROL STRUCTURES (DIKES, SWALES, CHECK DAMS, ETC.). CLEAR ONLY THOSE AREAS NECESSARY TO INSTALL HYDRAULIC CONTROL DEVICES.

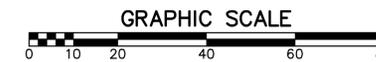


REVISIONS	DATE


CITY OF LITTLE ROCK, ARKANSAS
ROSE CREEK TRAIL
EROSION CONTROL PH II SHEET 1

DEPARTMENT OF PUBLIC WORKS
CIVIL ENGINEERING
701 W. MARKHAM
LITTLE ROCK, ARKANSAS 72201

DRAWN BY
AS
DESIGNED
LC
CHECKED
JM
DATE
11-20-2025
SCALE
H: 1"=20'
V: 1"=5'
PROJECT NO.
23805201
SHEET NO.
C38

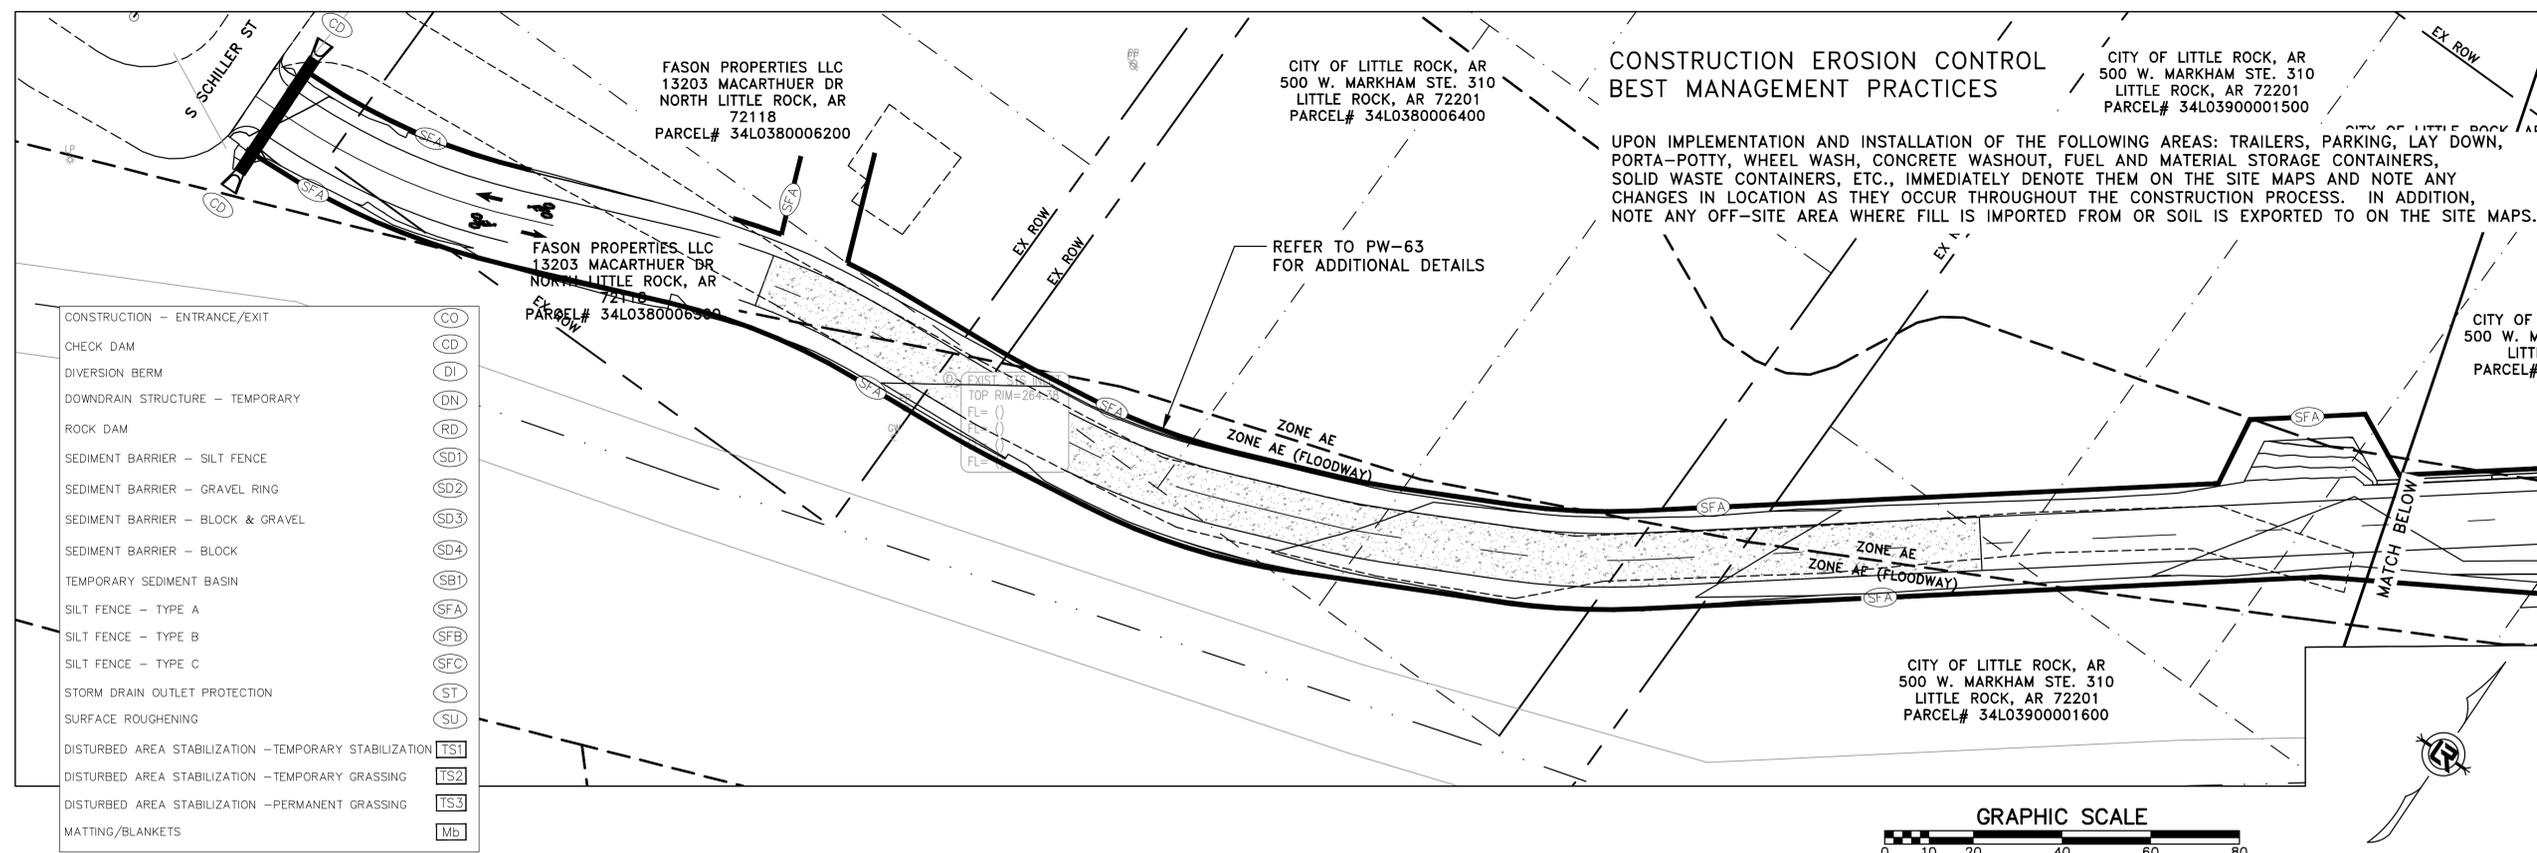


CONSTRUCTION - ENTRANCE/EXIT	(CO)
CHECK DAM	(CD)
DIVERSION BERM	(DI)
DOWNDRAIN STRUCTURE - TEMPORARY	(DN)
ROCK DAM	(RD)
SEDIMENT BARRIER - SILT FENCE	(SD1)
SEDIMENT BARRIER - GRAVEL RING	(SD2)
SEDIMENT BARRIER - BLOCK & GRAVEL	(SD3)
SEDIMENT BARRIER - BLOCK	(SD4)
TEMPORARY SEDIMENT BASIN	(SB1)
SILT FENCE - TYPE A	(SFA)
SILT FENCE - TYPE B	(SFB)
SILT FENCE - TYPE C	(SFC)
STORM DRAIN OUTLET PROTECTION	(ST)
SURFACE ROUGHENING	(SU)
DISTURBED AREA STABILIZATION - TEMPORARY STABILIZATION	(TS1)
DISTURBED AREA STABILIZATION - TEMPORARY GRASSING	(TS2)
DISTURBED AREA STABILIZATION - PERMANENT GRASSING	(TS3)
MATTING/BLANKETS	(Mb)

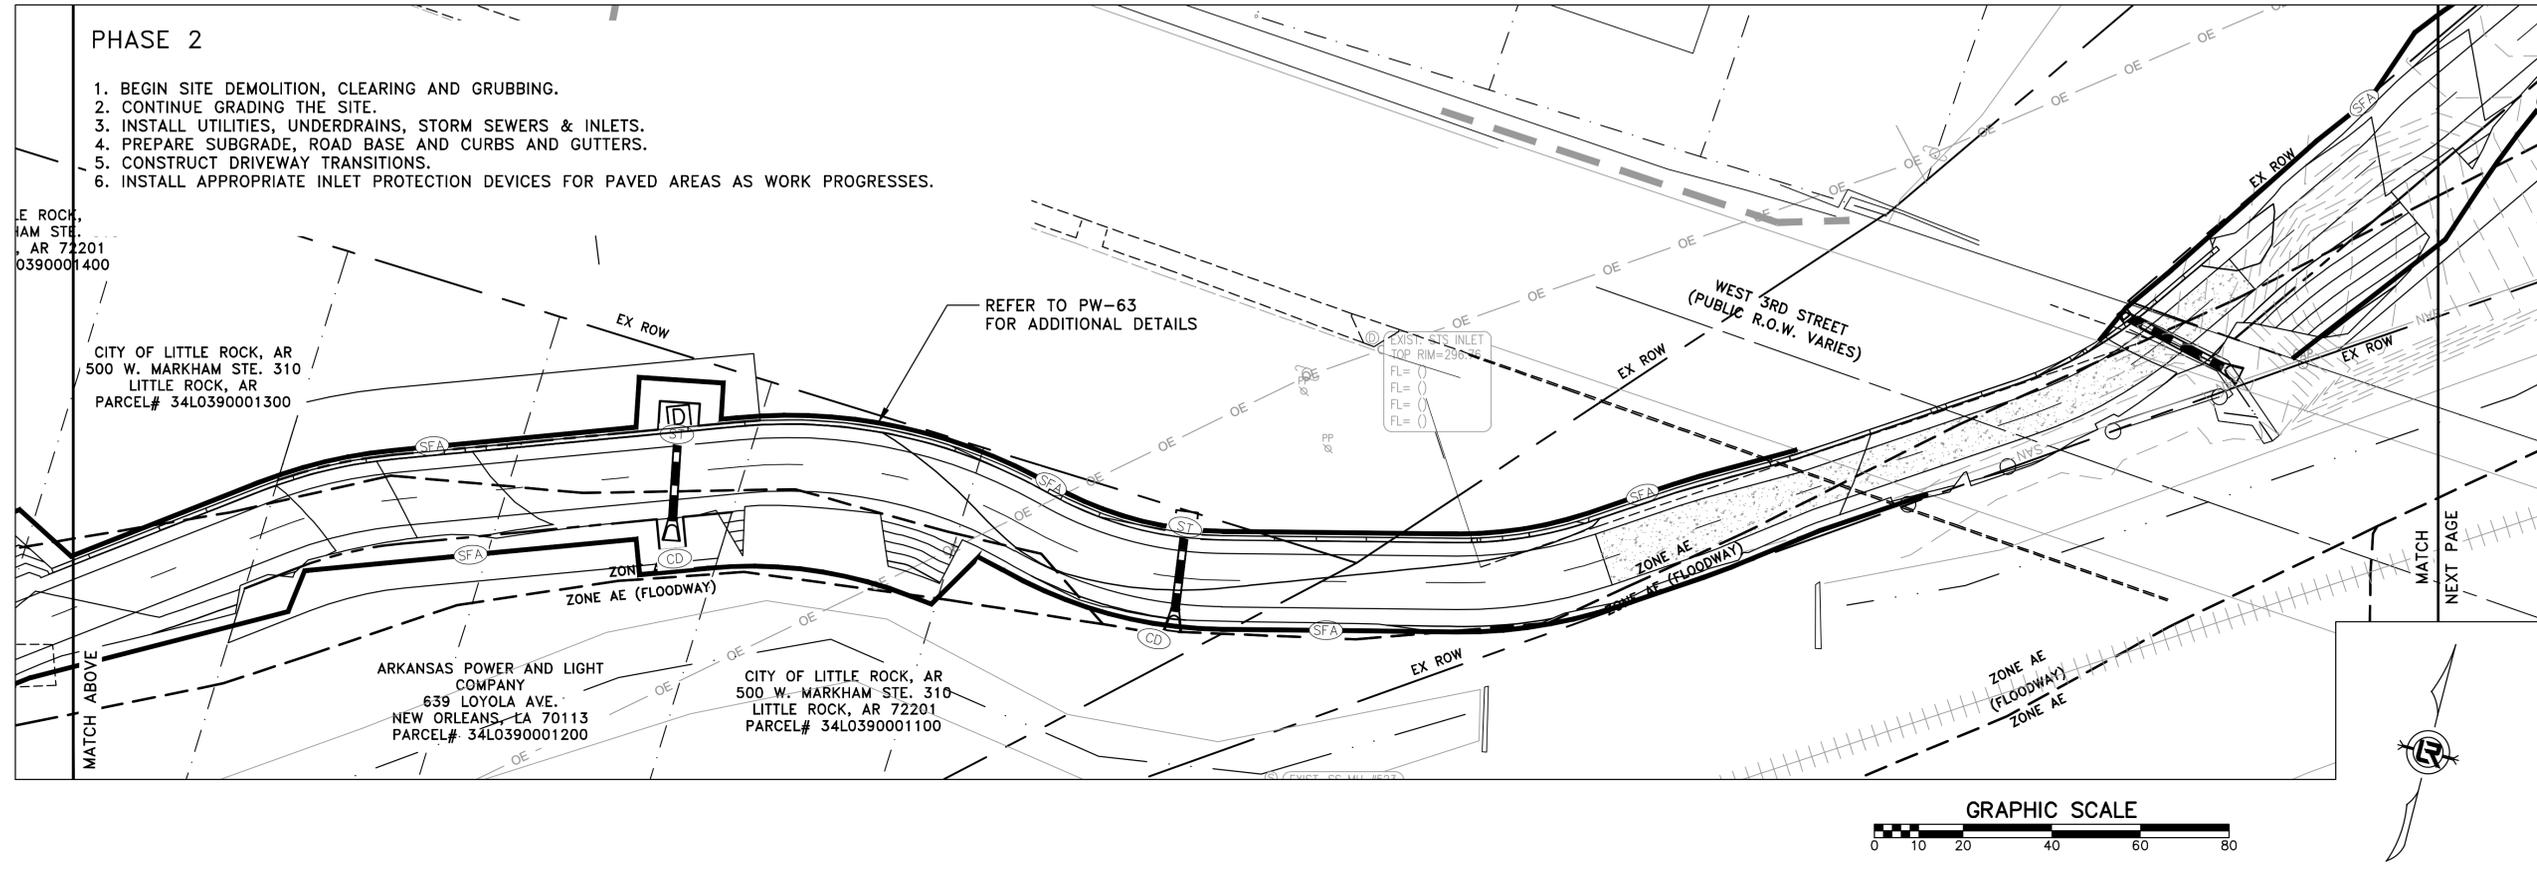

CONSTRUCTION - ENTRANCE/EXIT	(CO)
CHECK DAM	(CD)
DIVERSION BERM	(DI)
DOWNDRAIN STRUCTURE - TEMPORARY	(DN)
ROCK DAM	(RD)
SEDIMENT BARRIER - SILT FENCE	(SD1)
SEDIMENT BARRIER - GRAVEL RING	(SD2)
SEDIMENT BARRIER - BLOCK & GRAVEL	(SD3)
SEDIMENT BARRIER - BLOCK	(SD4)
TEMPORARY SEDIMENT BASIN	(SBI)
SILT FENCE - TYPE A	(SFA)
SILT FENCE - TYPE B	(SFB)
SILT FENCE - TYPE C	(SFC)
STORM DRAIN OUTLET PROTECTION	(ST)
SURFACE ROUGHENING	(SU)
DISTURBED AREA STABILIZATION - TEMPORARY STABILIZATION	(TS1)
DISTURBED AREA STABILIZATION - TEMPORARY GRASSING	(TS2)
DISTURBED AREA STABILIZATION - PERMANENT GRASSING	(TS3)
MATTING/BLANKETS	(Mb)

CONSTRUCTION EROSION CONTROL BEST MANAGEMENT PRACTICES

UPON IMPLEMENTATION AND INSTALLATION OF THE FOLLOWING AREAS: TRAILERS, PARKING, LAY DOWN, PORTA-POTTY, WHEEL WASH, CONCRETE WASHOUT, FUEL AND MATERIAL STORAGE CONTAINERS, SOLID WASTE CONTAINERS, ETC., IMMEDIATELY DENOTE THEM ON THE SITE MAPS AND NOTE ANY CHANGES IN LOCATION AS THEY OCCUR THROUGHOUT THE CONSTRUCTION PROCESS. IN ADDITION, NOTE ANY OFF-SITE AREA WHERE FILL IS IMPORTED FROM OR SOIL IS EXPORTED TO ON THE SITE MAPS.

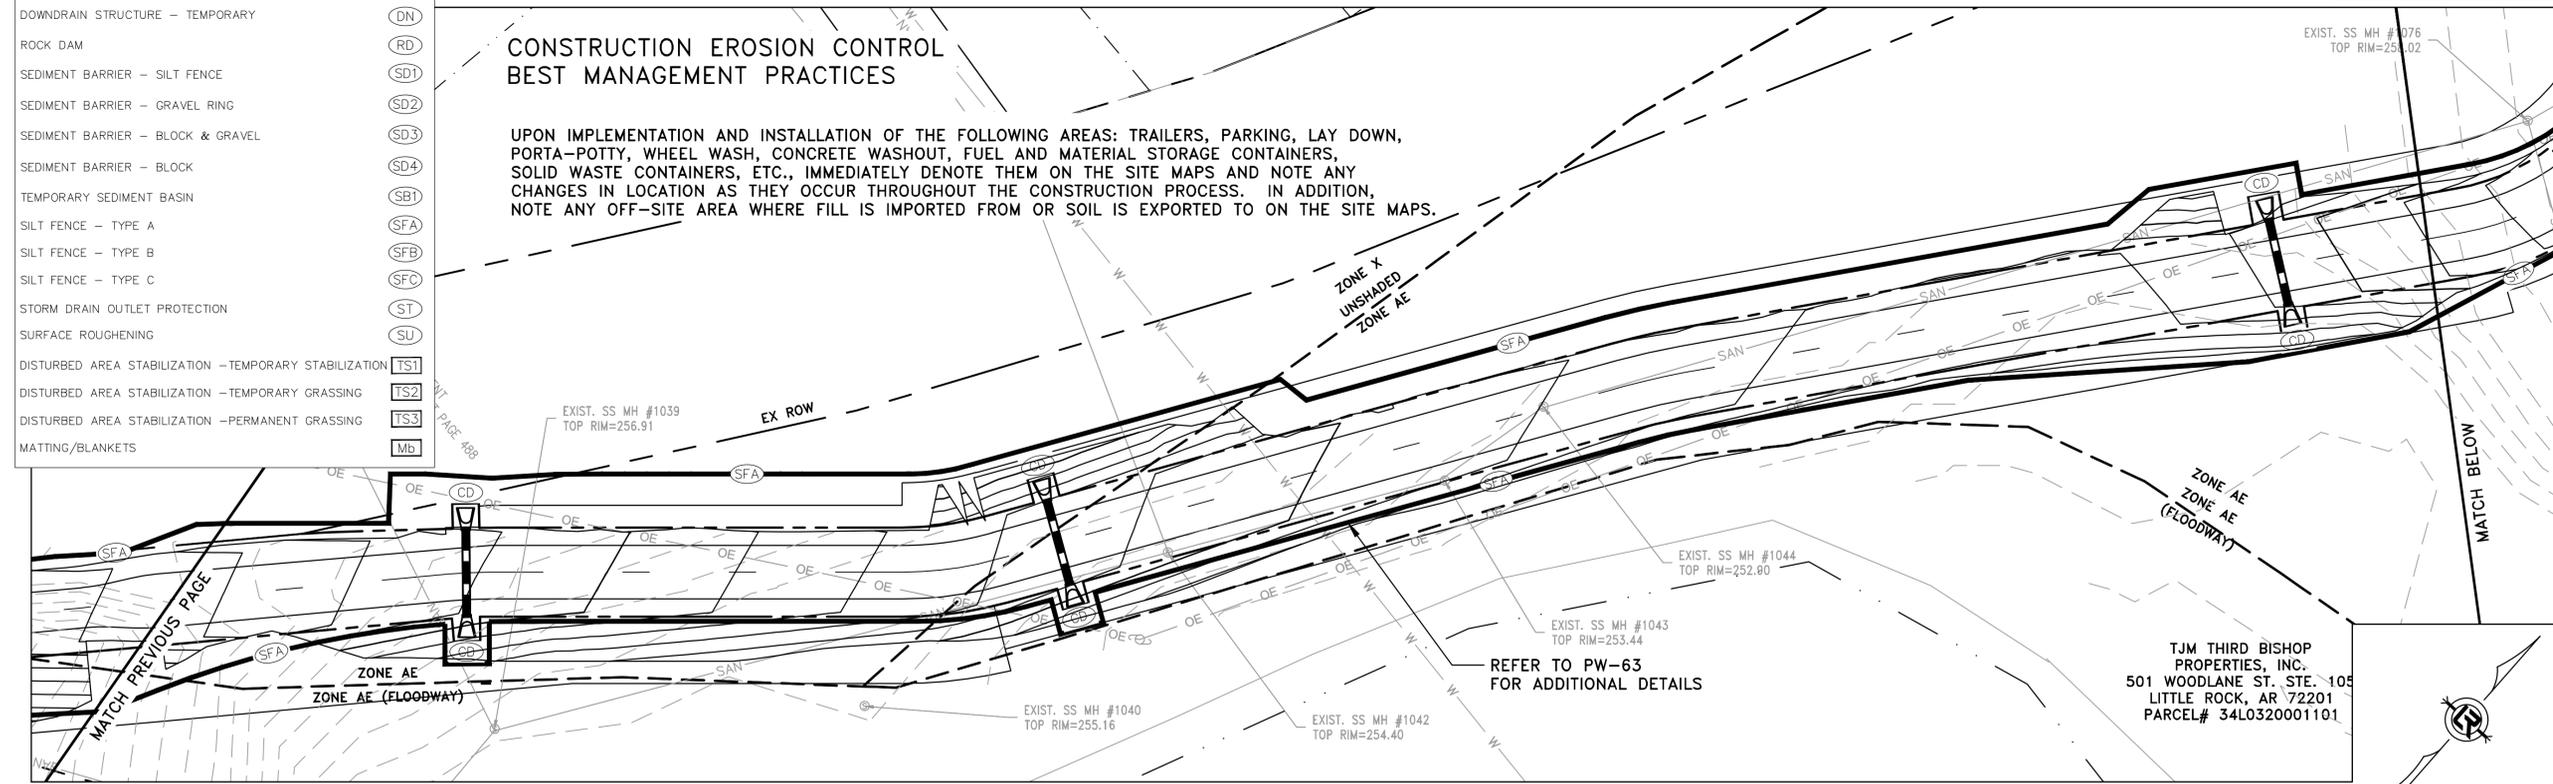

CITY OF LITTLE ROCK, ARKANSAS
ROSE CREEK TRAIL
EROSION CONTROL PH II SHEET 2



DEPARTMENT OF PUBLIC WORKS
CIVIL ENGINEERING
701 W. MARKHAM
LITTLE ROCK, ARKANSAS 72201

DRAWN BY AS
DESIGNED LC
CHECKED JM
DATE 11-20-2025
SCALE H: 1"=20'
V: 1"=5'
PROJECT NO. 23805201
SHEET NO. C39



PHASE 2

1. BEGIN SITE DEMOLITION, CLEARING AND GRUBBING.
2. CONTINUE GRADING THE SITE.
3. INSTALL UTILITIES, UNDERDRAINS, STORM SEWERS & INLETS.
4. PREPARE SUBGRADE, ROAD BASE AND CURBS AND GUTTERS.
5. CONSTRUCT DRIVEWAY TRANSITIONS.
6. INSTALL APPROPRIATE INLET PROTECTION DEVICES FOR PAVED AREAS AS WORK PROGRESSES.

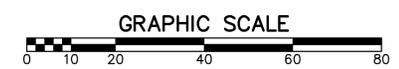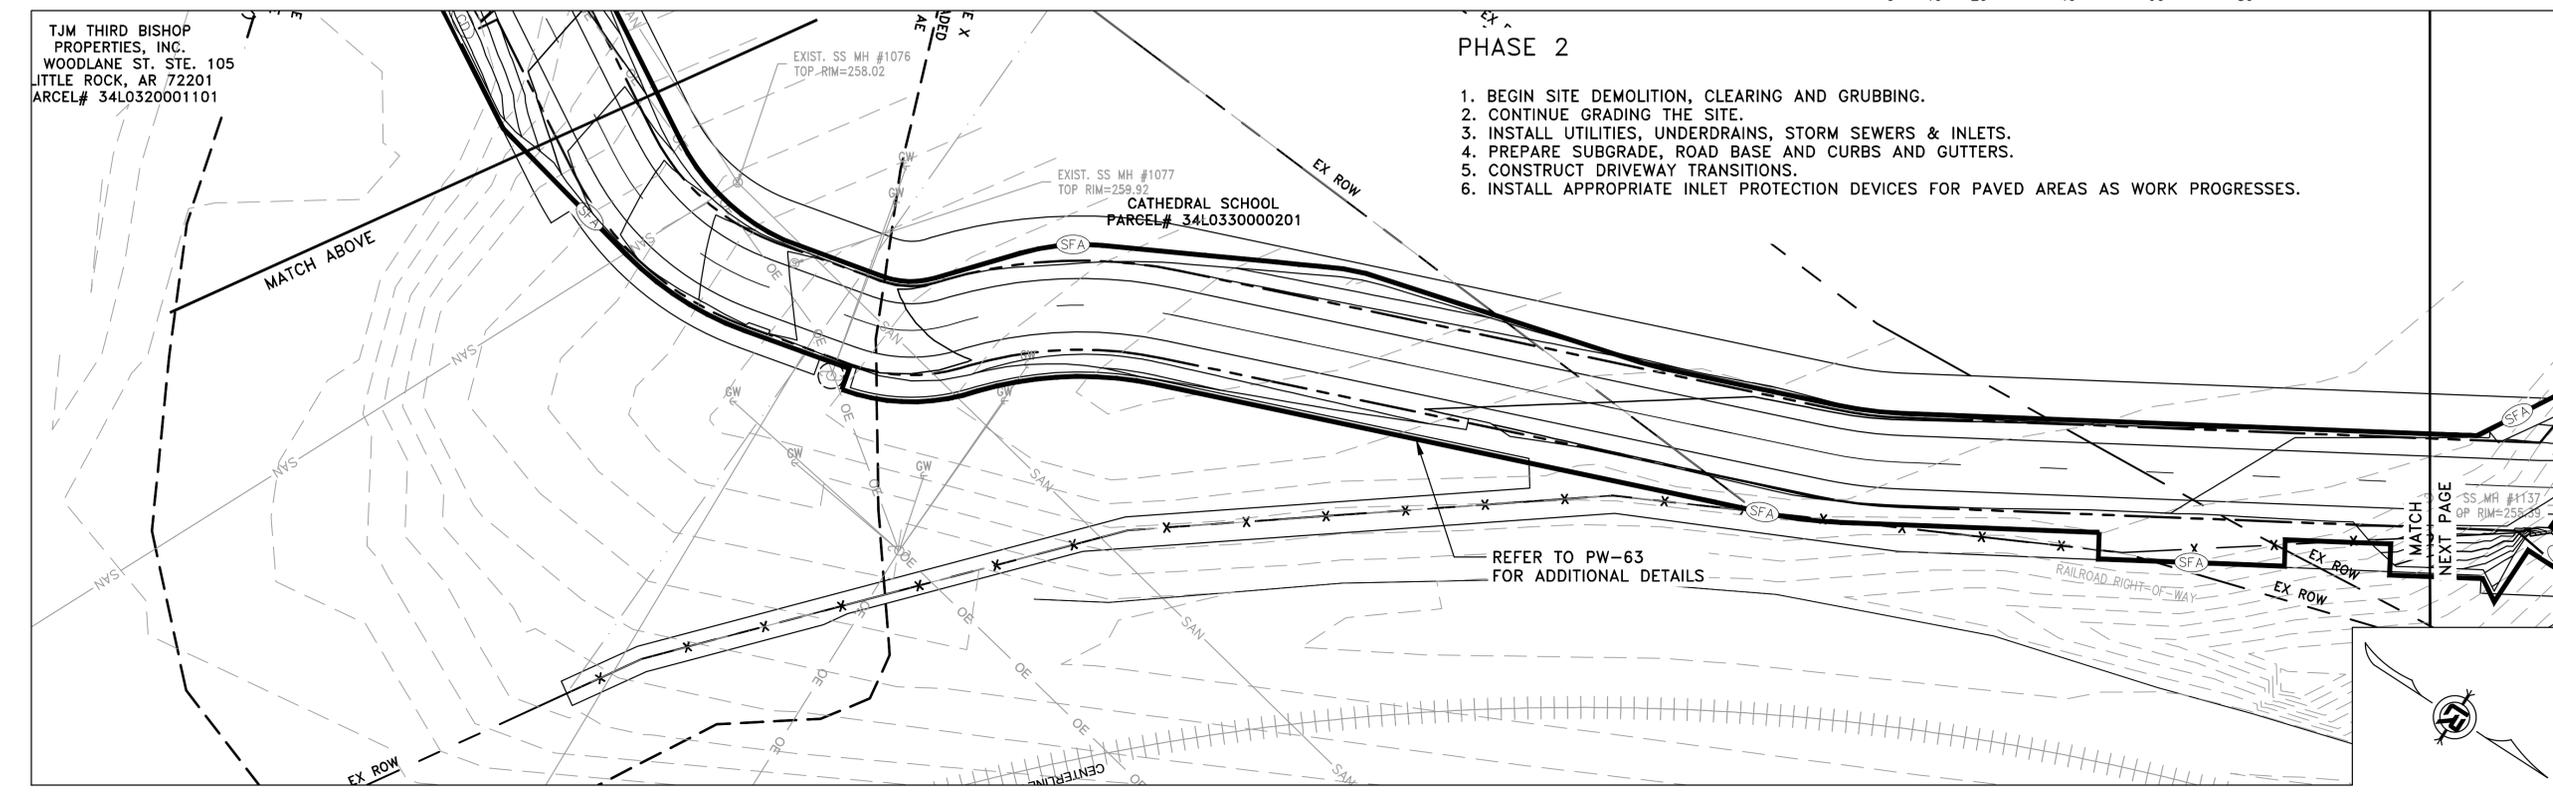


CONSTRUCTION - ENTRANCE/EXIT	(CO)
CHECK DAM	(CD)
DIVERSION BERM	(DI)
DOWNDRAIN STRUCTURE - TEMPORARY	(DN)
ROCK DAM	(RD)
SEDIMENT BARRIER - SILT FENCE	(SD1)
SEDIMENT BARRIER - GRAVEL RING	(SD2)
SEDIMENT BARRIER - BLOCK & GRAVEL	(SD3)
SEDIMENT BARRIER - BLOCK	(SD4)
TEMPORARY SEDIMENT BASIN	(SB1)
SILT FENCE - TYPE A	(SFA)
SILT FENCE - TYPE B	(SFB)
SILT FENCE - TYPE C	(SFC)
STORM DRAIN OUTLET PROTECTION	(ST)
SURFACE ROUGHENING	(SU)
DISTURBED AREA STABILIZATION - TEMPORARY STABILIZATION	(TS1)
DISTURBED AREA STABILIZATION - TEMPORARY GRASSING	(TS2)
DISTURBED AREA STABILIZATION - PERMANENT GRASSING	(TS3)
MATTING/BLANKETS	(Mb)

90% SUBMITTAL

REVISIONS	DATE

CITY OF LITTLE ROCK, ARKANSAS
ROSE CREEK TRAIL
EROSION CONTROL PH II SHEET 3

DEPARTMENT OF PUBLIC WORKS
CIVIL ENGINEERING
701 W. MARKHAM
LITTLE ROCK, ARKANSAS 72201

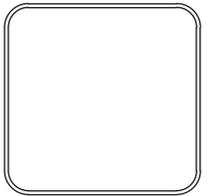DRAWN BY
AS
DESIGNED
LC
CHECKED
JM
DATE
11-20-2025
SCALE
H: 1"=20'
V: 1"=5'
PROJECT NO.
23805201
SHEET NO.
C40

**CONSTRUCTION EROSION CONTROL
BEST MANAGEMENT PRACTICES**

UPON IMPLEMENTATION AND INSTALLATION OF THE FOLLOWING AREAS: TRAILERS, PARKING, LAY DOWN, PORTA-POTTY, WHEEL WASH, CONCRETE WASHOUT, FUEL AND MATERIAL STORAGE CONTAINERS, SOLID WASTE CONTAINERS, ETC., IMMEDIATELY DENOTE THEM ON THE SITE MAPS AND NOTE ANY CHANGES IN LOCATION AS THEY OCCUR THROUGHOUT THE CONSTRUCTION PROCESS. IN ADDITION, NOTE ANY OFF-SITE AREA WHERE FILL IS IMPORTED FROM OR SOIL IS EXPORTED TO ON THE SITE MAPS.




REFER TO PW-63
FOR ADDITIONAL DETAILS



PHASE 2


1. BEGIN SITE DEMOLITION, CLEARING AND GRUBBING.
2. CONTINUE GRADING THE SITE.
3. INSTALL UTILITIES, UNDERDRAINS, STORM SEWERS & INLETS.
4. PREPARE SUBGRADE, ROAD BASE AND CURBS AND GUTTERS.
5. CONSTRUCT DRIVEWAY TRANSITIONS.
6. INSTALL APPROPRIATE INLET PROTECTION DEVICES FOR PAVED AREAS AS WORK PROGRESSES.

REFER TO PW-63
FOR ADDITIONAL DETAILS

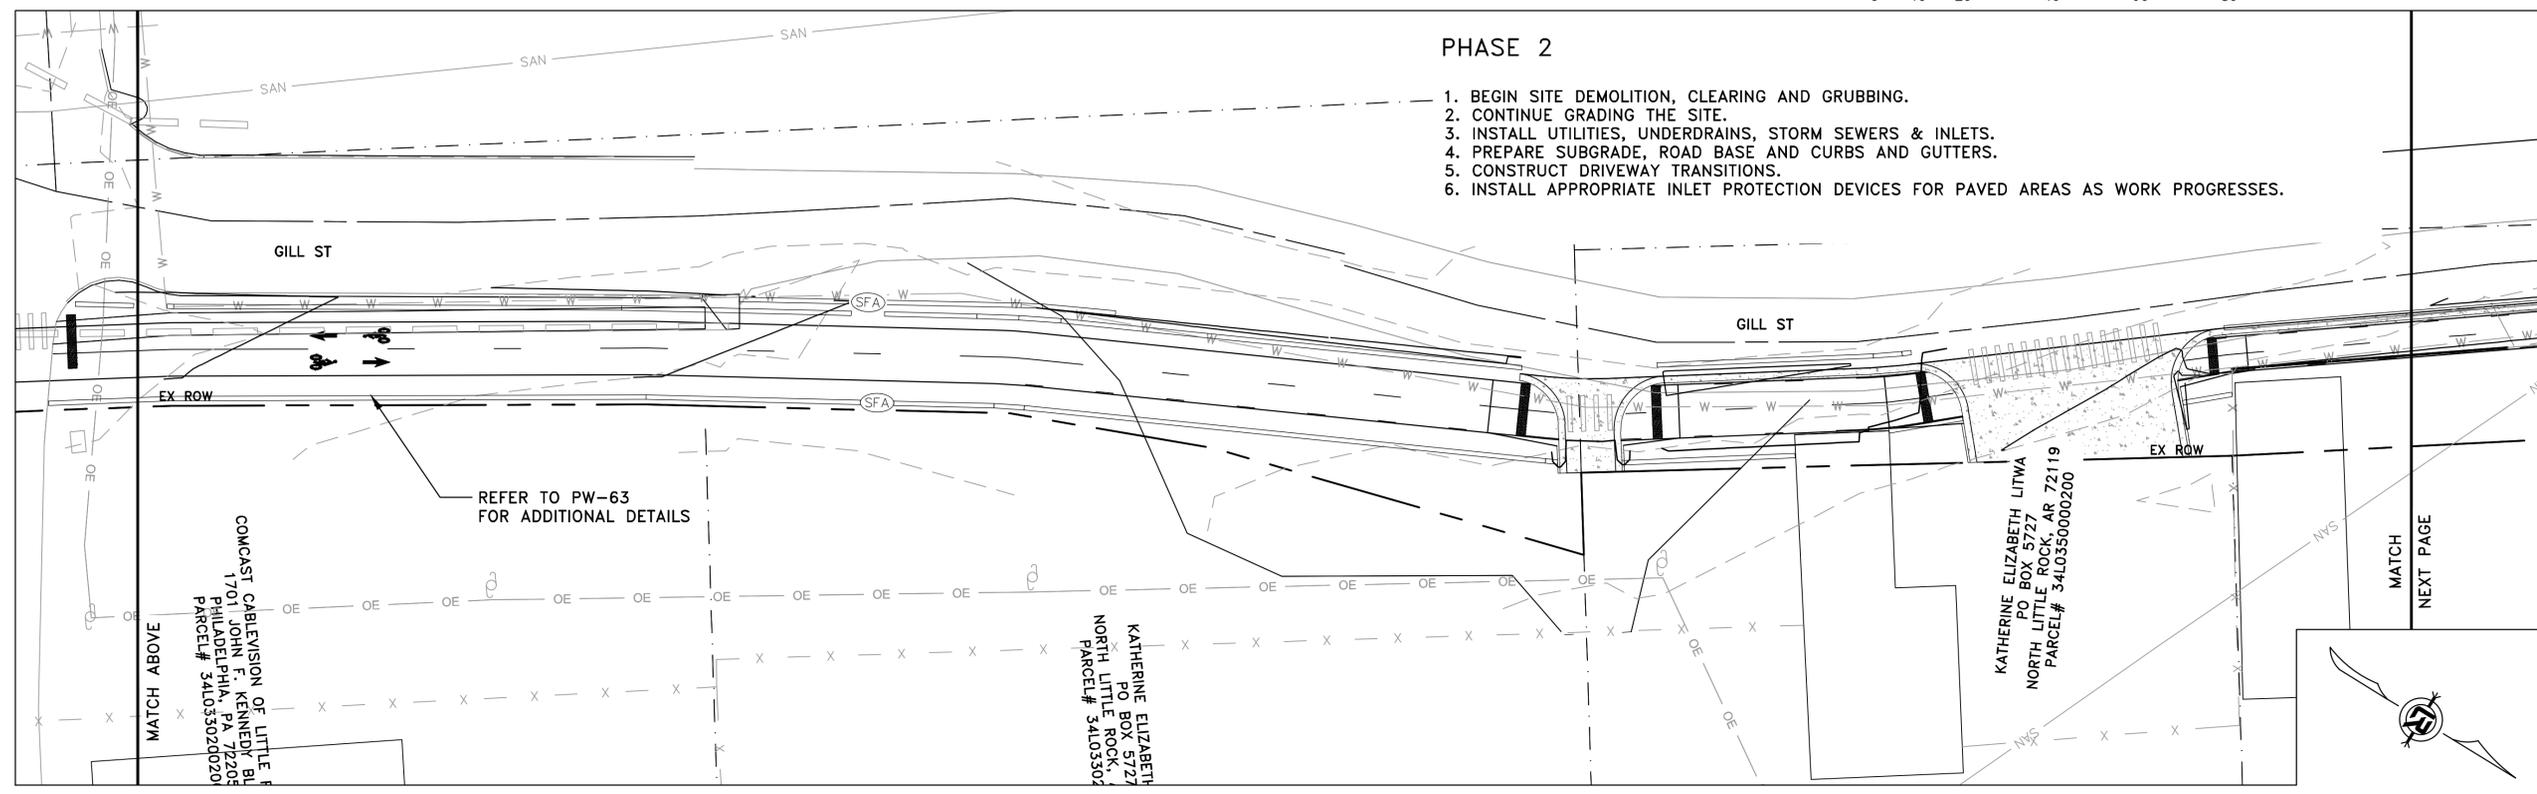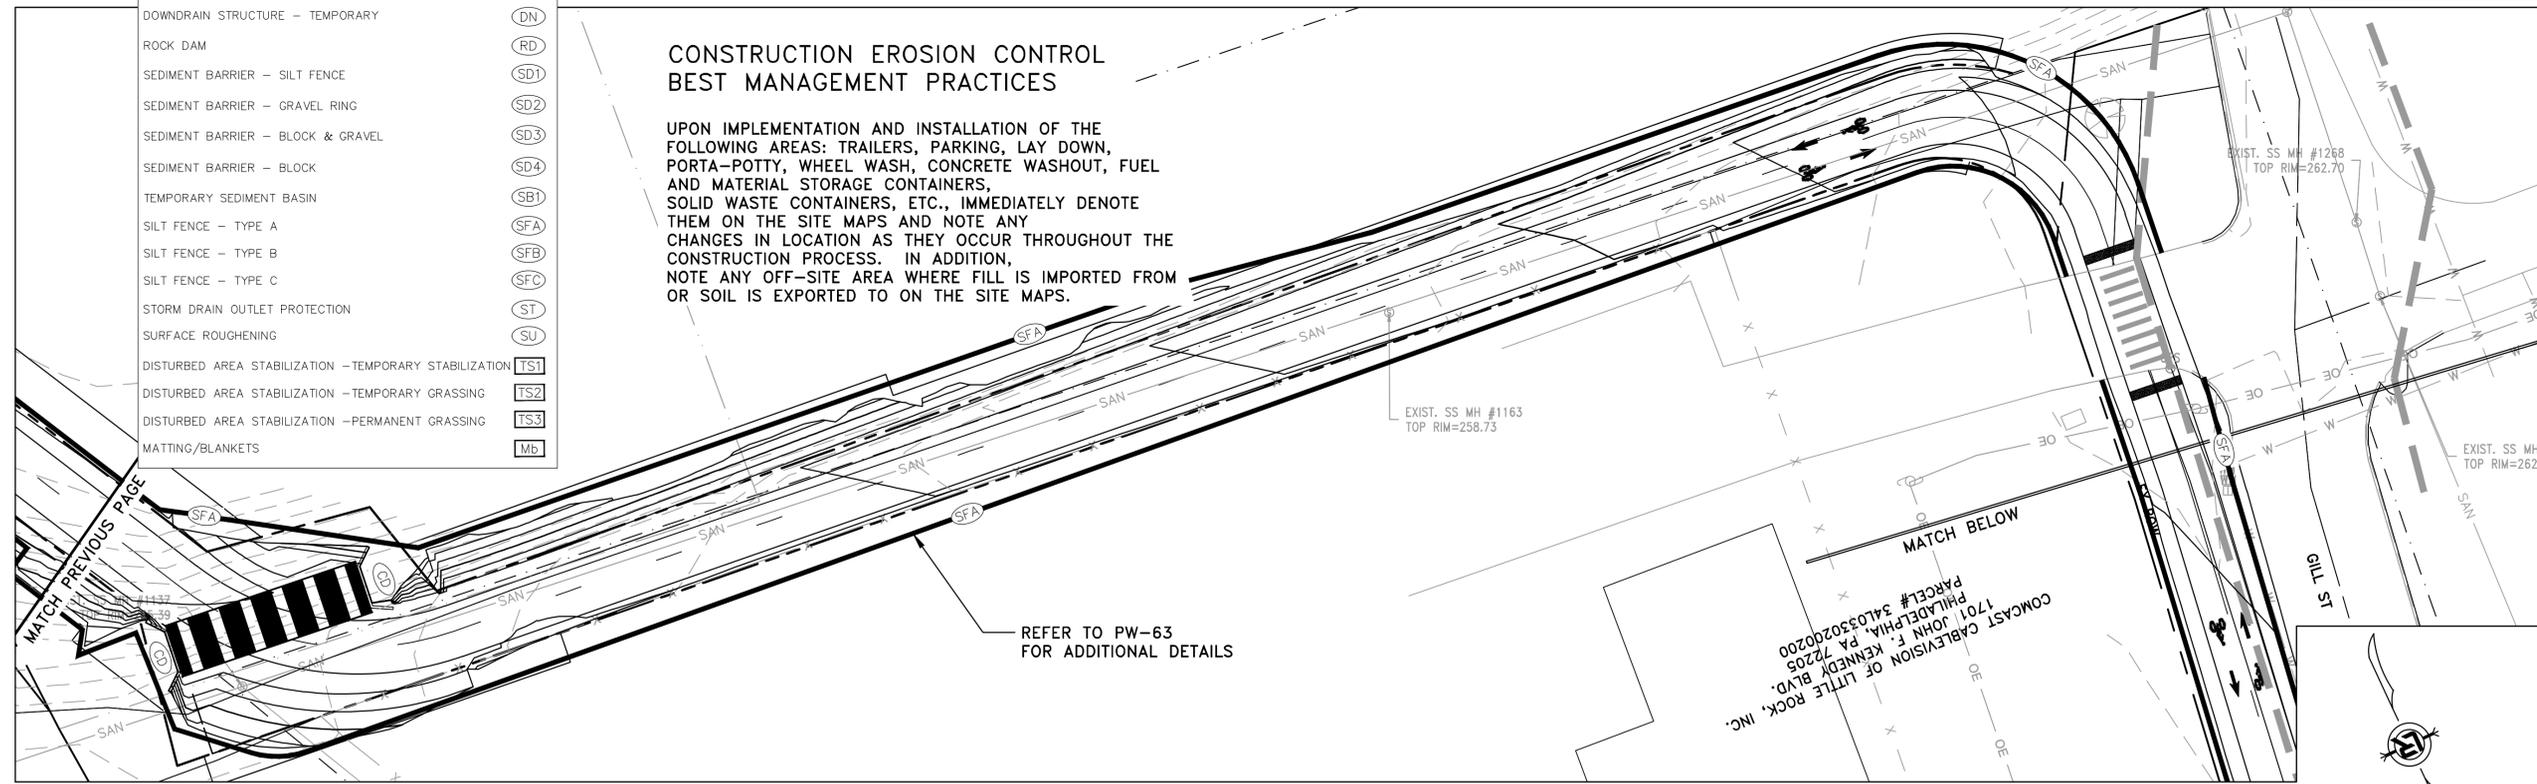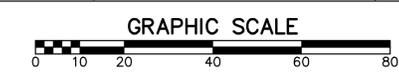


CITY OF LITTLE ROCK, ARKANSAS
ROSE CREEK TRAIL
EROSION CONTROL PH II SHEET 4

DEPARTMENT OF PUBLIC WORKS
CIVIL ENGINEERING
701 W. MARKHAM
LITTLE ROCK, ARKANSAS 72201

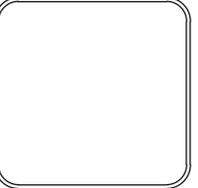

DRAWN BY
AS
DESIGNED
LC
CHECKED
JM
DATE
11-20-2025
SCALE
H: 1"=20'
V: 1"=5'
PROJECT NO.
23805201
SHEET NO.

C41

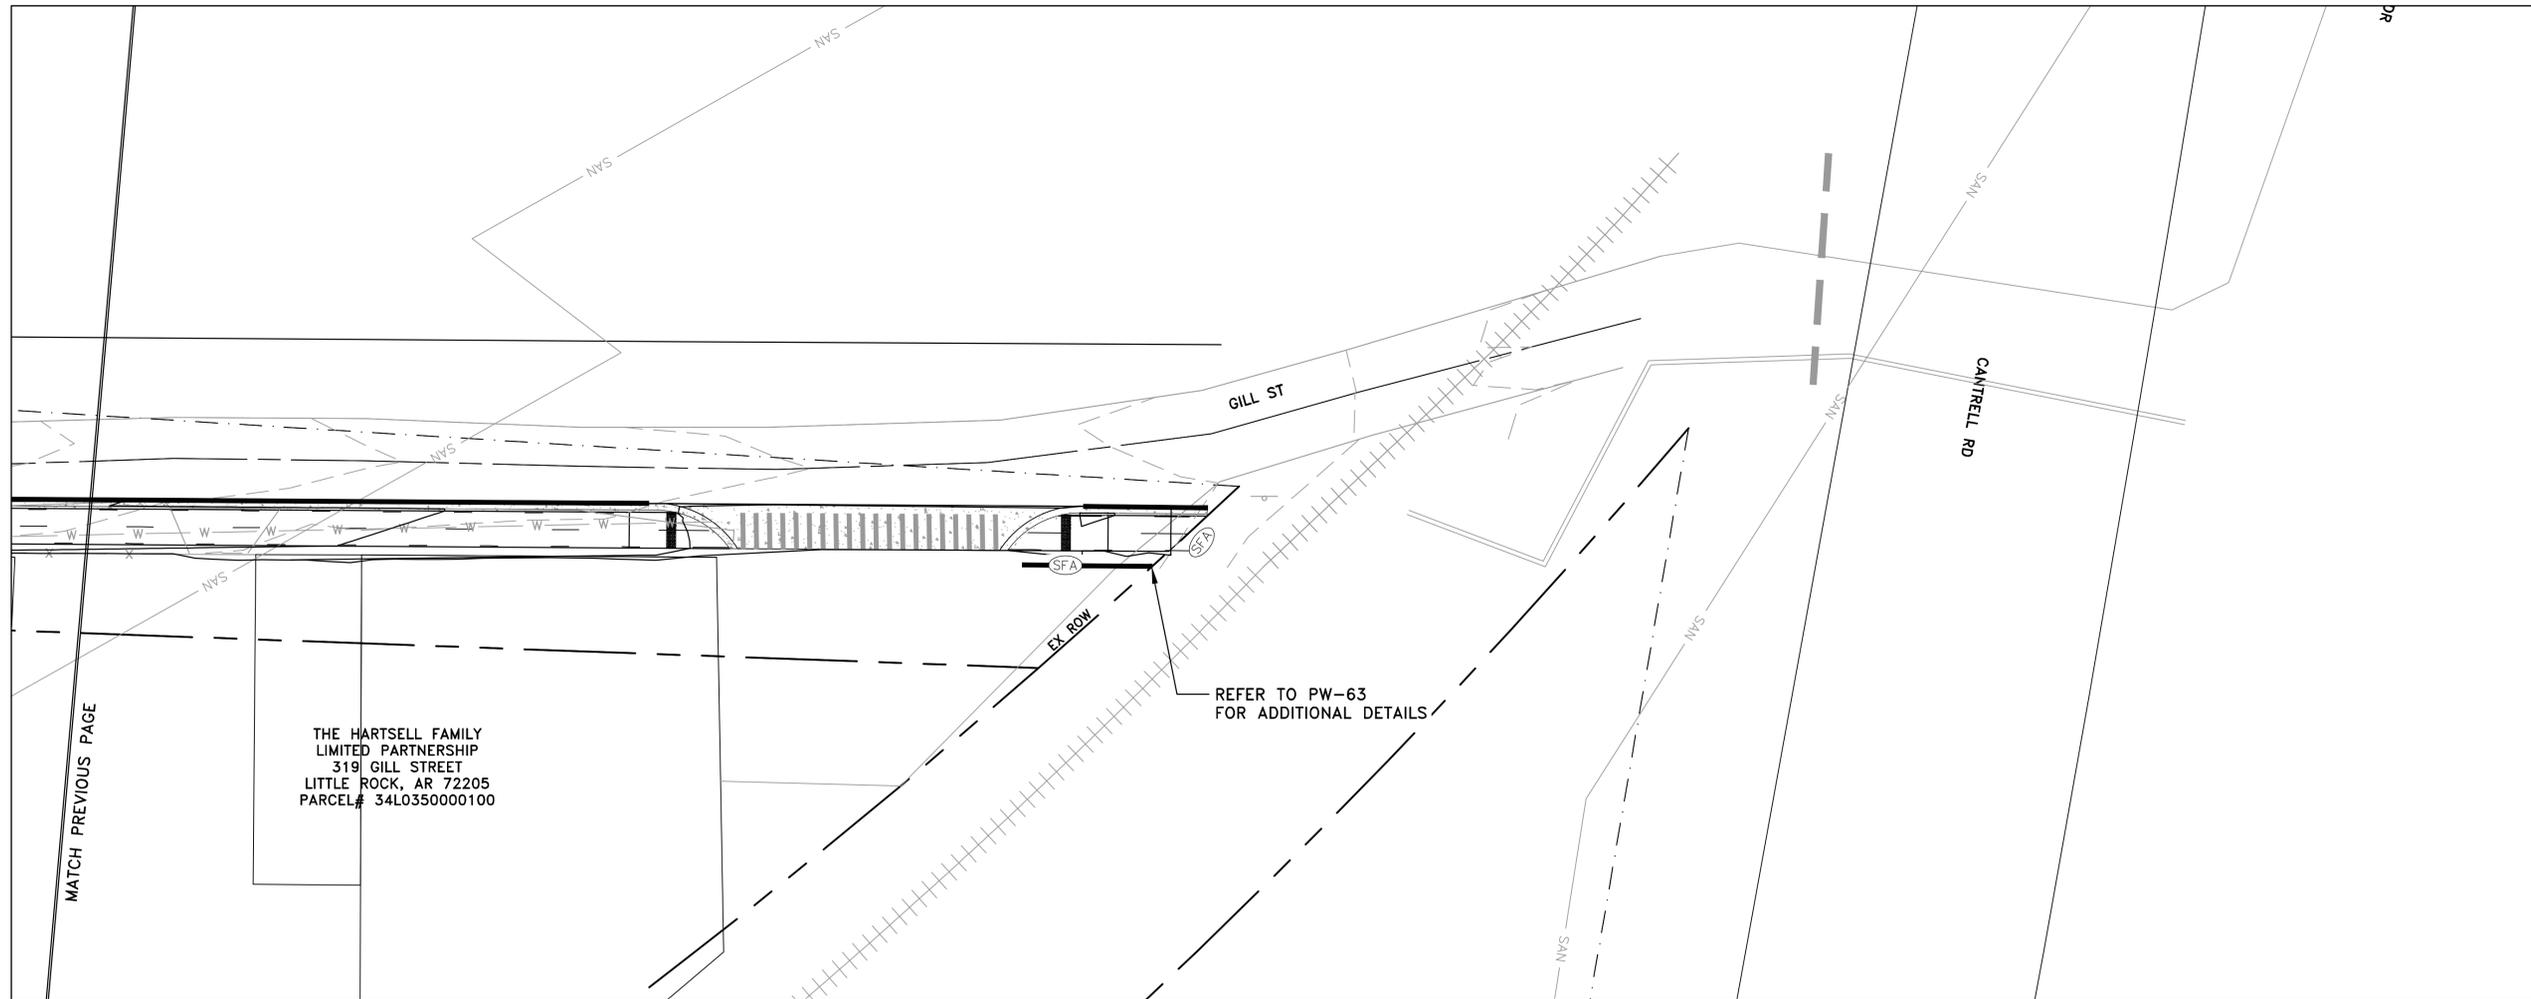


CONSTRUCTION - ENTRANCE/EXIT	(CO)
CHECK DAM	(CD)
DIVERSION BERM	(DI)
DOWNDRAIN STRUCTURE - TEMPORARY	(DN)
ROCK DAM	(RD)
SEDIMENT BARRIER - SILT FENCE	(SD1)
SEDIMENT BARRIER - GRAVEL RING	(SD2)
SEDIMENT BARRIER - BLOCK & GRAVEL	(SD3)
SEDIMENT BARRIER - BLOCK	(SD4)
TEMPORARY SEDIMENT BASIN	(SB1)
SILT FENCE - TYPE A	(SFA)
SILT FENCE - TYPE B	(SFB)
SILT FENCE - TYPE C	(SFC)
STORM DRAIN OUTLET PROTECTION	(ST)
SURFACE ROUGHENING	(SU)
DISTURBED AREA STABILIZATION - TEMPORARY STABILIZATION	(TS1)
DISTURBED AREA STABILIZATION - TEMPORARY GRASSING	(TS2)
DISTURBED AREA STABILIZATION - PERMANENT GRASSING	(TS3)
MATTING/BLANKETS	(Mb)

**CONSTRUCTION EROSION CONTROL
BEST MANAGEMENT PRACTICES**

UPON IMPLEMENTATION AND INSTALLATION OF THE FOLLOWING AREAS: TRAILERS, PARKING, LAY DOWN, PORTA-POTTY, WHEEL WASH, CONCRETE WASHOUT, FUEL AND MATERIAL STORAGE CONTAINERS, SOLID WASTE CONTAINERS, ETC., IMMEDIATELY DENOTE THEM ON THE SITE MAPS AND NOTE ANY CHANGES IN LOCATION AS THEY OCCUR THROUGHOUT THE CONSTRUCTION PROCESS. IN ADDITION, NOTE ANY OFF-SITE AREA WHERE FILL IS IMPORTED FROM OR SOIL IS EXPORTED TO ON THE SITE MAPS.

PHASE 2

1. BEGIN SITE DEMOLITION, CLEARING AND GRUBBING.
2. CONTINUE GRADING THE SITE.
3. INSTALL UTILITIES, UNDERDRAINS, STORM SEWERS & INLETS.
4. PREPARE SUBGRADE, ROAD BASE AND CURBS AND GUTTERS.
5. CONSTRUCT DRIVEWAY TRANSITIONS.
6. INSTALL APPROPRIATE INLET PROTECTION DEVICES FOR PAVED AREAS AS WORK PROGRESSES.


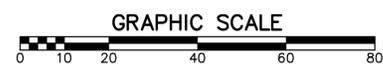


REVISIONS	DATE

CITY OF LITTLE ROCK, ARKANSAS
ROSE CREEK TRAIL
EROSION CONTROL PH III SHEET 1

DEPARTMENT OF PUBLIC WORKS
CIVIL ENGINEERING
701 W. MARKHAM
LITTLE ROCK, ARKANSAS 72201

DRAWN BY AS
DESIGNED LC
CHECKED JM
DATE 11-20-2025
SCALE H: 1"=20'
V: 1"=5'
PROJECT NO. 23805201
SHEET NO. C42

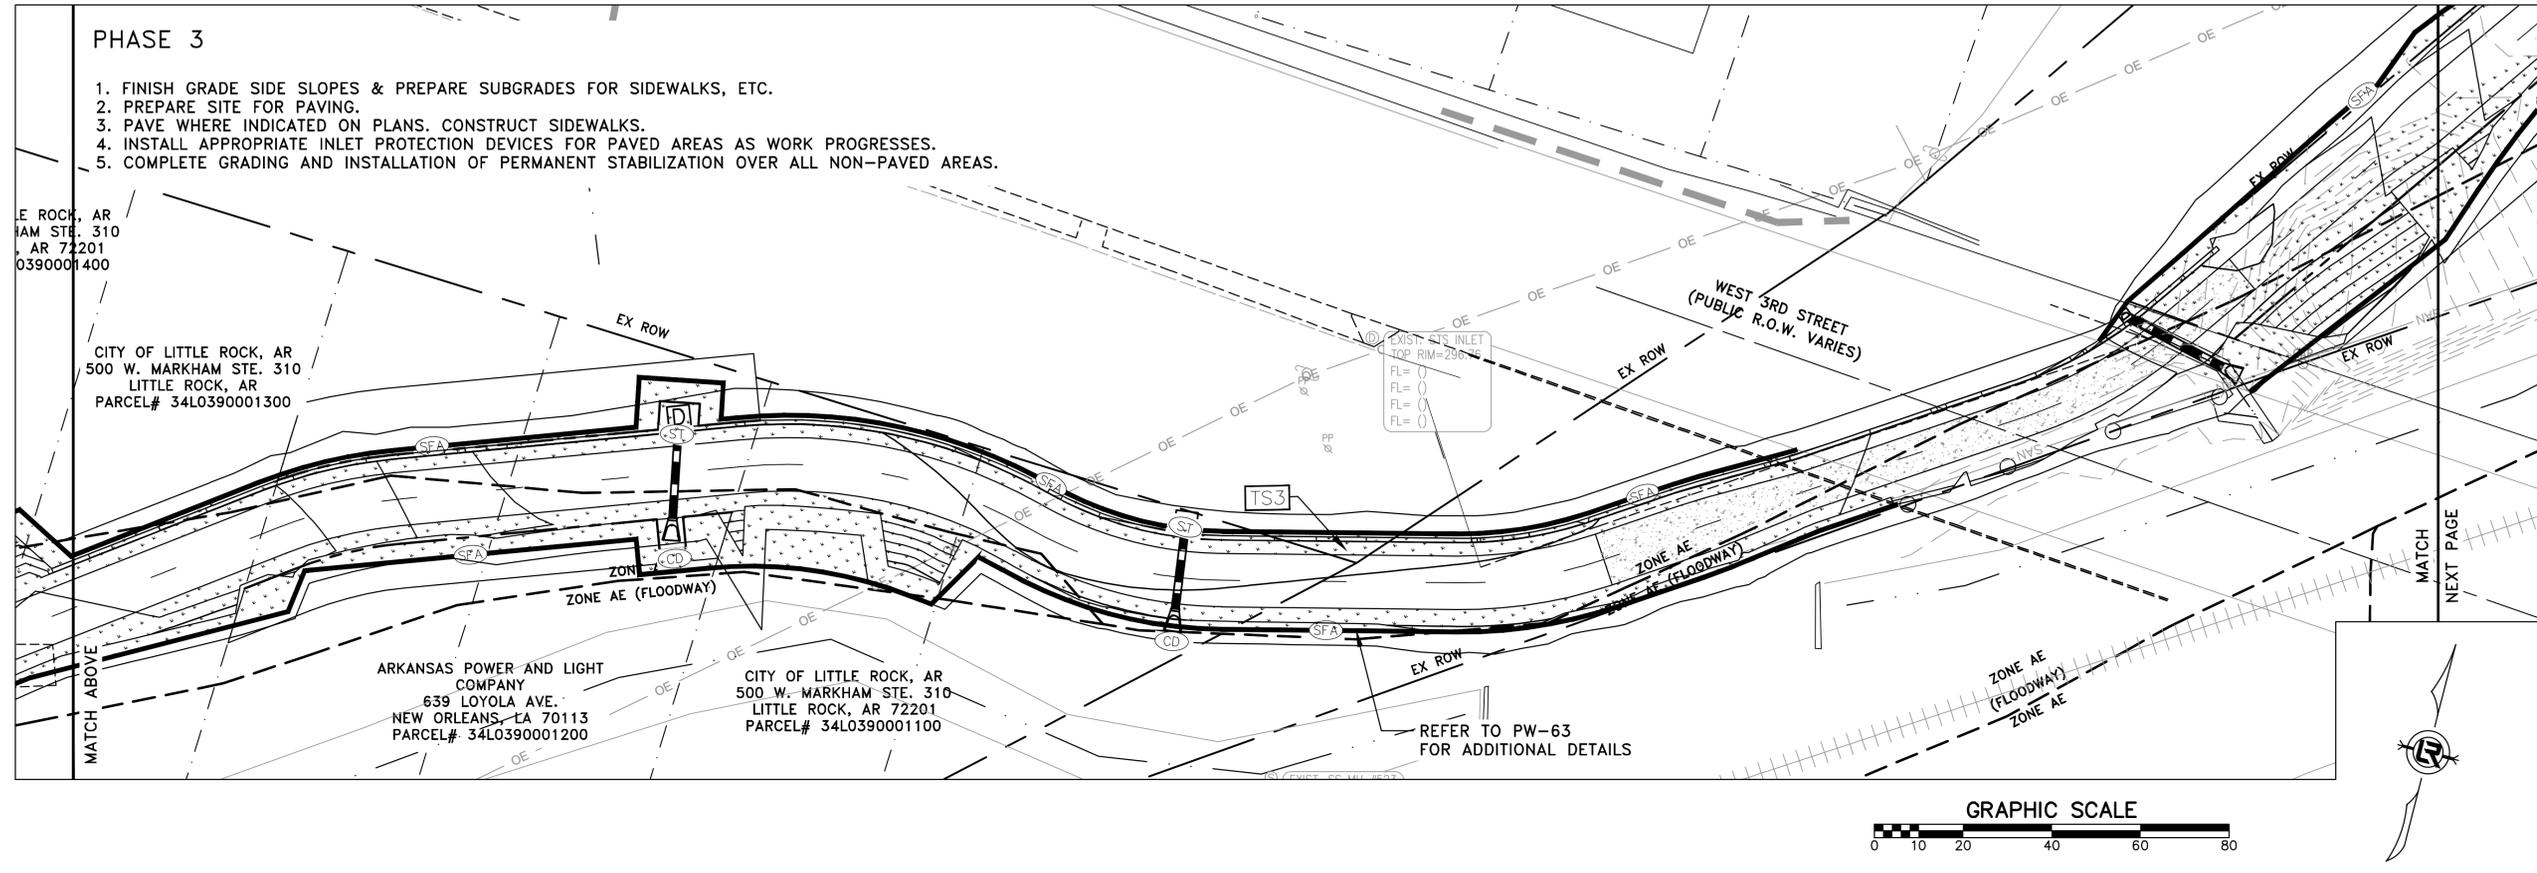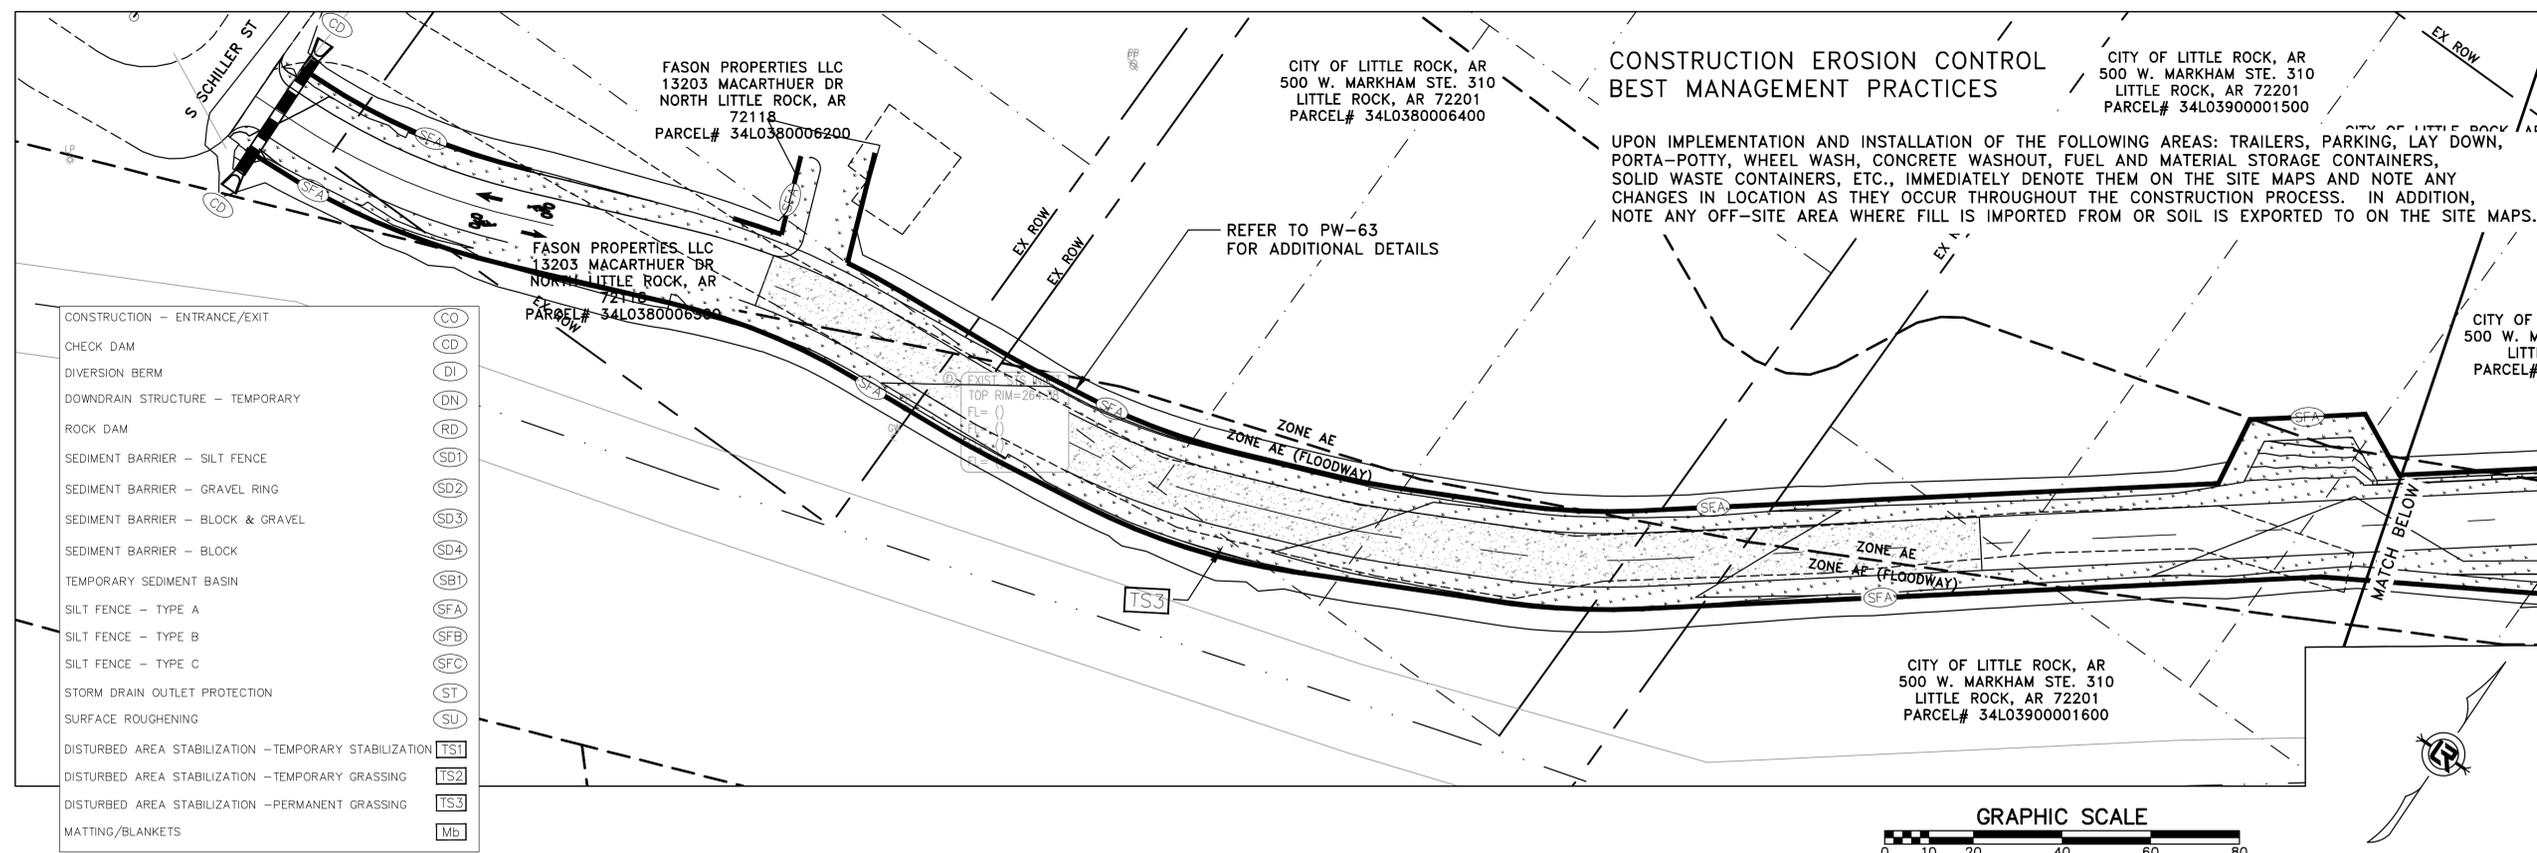

CONSTRUCTION - ENTRANCE/EXIT	(CO)
CHECK DAM	(CD)
DIVERSION BERM	(DI)
DOWNDRAIN STRUCTURE - TEMPORARY	(DN)
ROCK DAM	(RD)
SEDIMENT BARRIER - SILT FENCE	(SD1)
SEDIMENT BARRIER - GRAVEL RING	(SD2)
SEDIMENT BARRIER - BLOCK & GRAVEL	(SD3)
SEDIMENT BARRIER - BLOCK	(SD4)
TEMPORARY SEDIMENT BASIN	(SB1)
SILT FENCE - TYPE A	(SFA)
SILT FENCE - TYPE B	(SFB)
SILT FENCE - TYPE C	(SFC)
STORM DRAIN OUTLET PROTECTION	(ST)
SURFACE ROUGHENING	(SU)
DISTURBED AREA STABILIZATION - TEMPORARY STABILIZATION	(TS1)
DISTURBED AREA STABILIZATION - TEMPORARY GRASSING	(TS2)
DISTURBED AREA STABILIZATION - PERMANENT GRASSING	(TS3)
MATTING/BLANKETS	(Mb)

PHASE 3

1. FINISH GRADE SIDE SLOPES & PREPARE SUBGRADES FOR SIDEWALKS, ETC.
2. PREPARE SITE FOR PAVING.
3. PAVE WHERE INDICATED ON PLANS. CONSTRUCT SIDEWALKS.
4. INSTALL APPROPRIATE INLET PROTECTION DEVICES FOR PAVED AREAS AS WORK PROGRESSES.
5. COMPLETE GRADING AND INSTALLATION OF PERMANENT STABILIZATION OVER ALL NON-PAVED AREAS.

CONSTRUCTION EROSION CONTROL BEST MANAGEMENT PRACTICES

UPON IMPLEMENTATION AND INSTALLATION OF THE FOLLOWING AREAS: TRAILERS, PARKING, CONSTRUCTION, LAY DOWN, PORTA-POTTY, WHEEL WASH, CONCRETE WASHOUT, FUEL AND MATERIAL STORAGE CONTAINERS, SOLID WASTE CONTAINERS, ETC., IMMEDIATELY DENOTE THEM ON THE SITE MAPS AND NOTE ANY CHANGES IN LOCATION AS THEY OCCUR THROUGHOUT THE CONSTRUCTION PROCESS. IN ADDITION, NOTE ANY OFF-SITE AREA WHERE FILL IS IMPORTED FROM OR SOIL IS EXPORTED TO ON THE SITE MAPS.


REFER TO PW-63 FOR ADDITIONAL DETAILS

REFER TO PW-63 FOR ADDITIONAL DETAILS

REVISIONS	DATE

CITY OF LITTLE ROCK, ARKANSAS
 ROSE CREEK TRAIL
 EROSION CONTROL PH III SHEET 2

DEPARTMENT OF PUBLIC WORKS
 CIVIL ENGINEERING
 701 W. MARKHAM
 LITTLE ROCK, ARKANSAS 72201

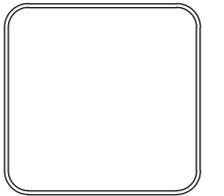


DRAWN BY
 AS
 DESIGNED
 LC
 CHECKED
 JM
 DATE
 11-20-2025
 SCALE
 H: 1"=20'
 V: 1"=5'
 PROJECT NO.
 23805201
 SHEET NO.
C43

- CONSTRUCTION - ENTRANCE/EXIT (CO)
- CHECK DAM (CD)
- DIVERSION BERM (DI)
- DOWNDRAIN STRUCTURE - TEMPORARY (DN)
- ROCK DAM (RD)
- SEDIMENT BARRIER - SILT FENCE (SD1)
- SEDIMENT BARRIER - GRAVEL RING (SD2)
- SEDIMENT BARRIER - BLOCK & GRAVEL (SD3)
- SEDIMENT BARRIER - BLOCK (SD4)
- TEMPORARY SEDIMENT BASIN (SBI)
- SILT FENCE - TYPE A (SFA)
- SILT FENCE - TYPE B (SFB)
- SILT FENCE - TYPE C (SFC)
- STORM DRAIN OUTLET PROTECTION (ST)
- SURFACE ROUGHENING (SU)
- DISTURBED AREA STABILIZATION - TEMPORARY STABILIZATION (TS1)
- DISTURBED AREA STABILIZATION - TEMPORARY GRASSING (TS2)
- DISTURBED AREA STABILIZATION - PERMANENT GRASSING (TS3)
- MATting/BLANKETS (Mb)


**CONSTRUCTION EROSION CONTROL
 BEST MANAGEMENT PRACTICES**

UPON IMPLEMENTATION AND INSTALLATION OF THE FOLLOWING AREAS: TRAILERS, PARKING, LAY DOWN, PORTA-POTTY, WHEEL WASH, CONCRETE WASHOUT, FUEL AND MATERIAL STORAGE CONTAINERS, SOLID WASTE CONTAINERS, ETC., IMMEDIATELY DENOTE THEM ON THE SITE MAPS AND NOTE ANY CHANGES IN LOCATION AS THEY OCCUR THROUGHOUT THE CONSTRUCTION PROCESS. IN ADDITION, NOTE ANY OFF-SITE AREA WHERE FILL IS IMPORTED FROM OR SOIL IS EXPORTED TO ON THE SITE MAPS.

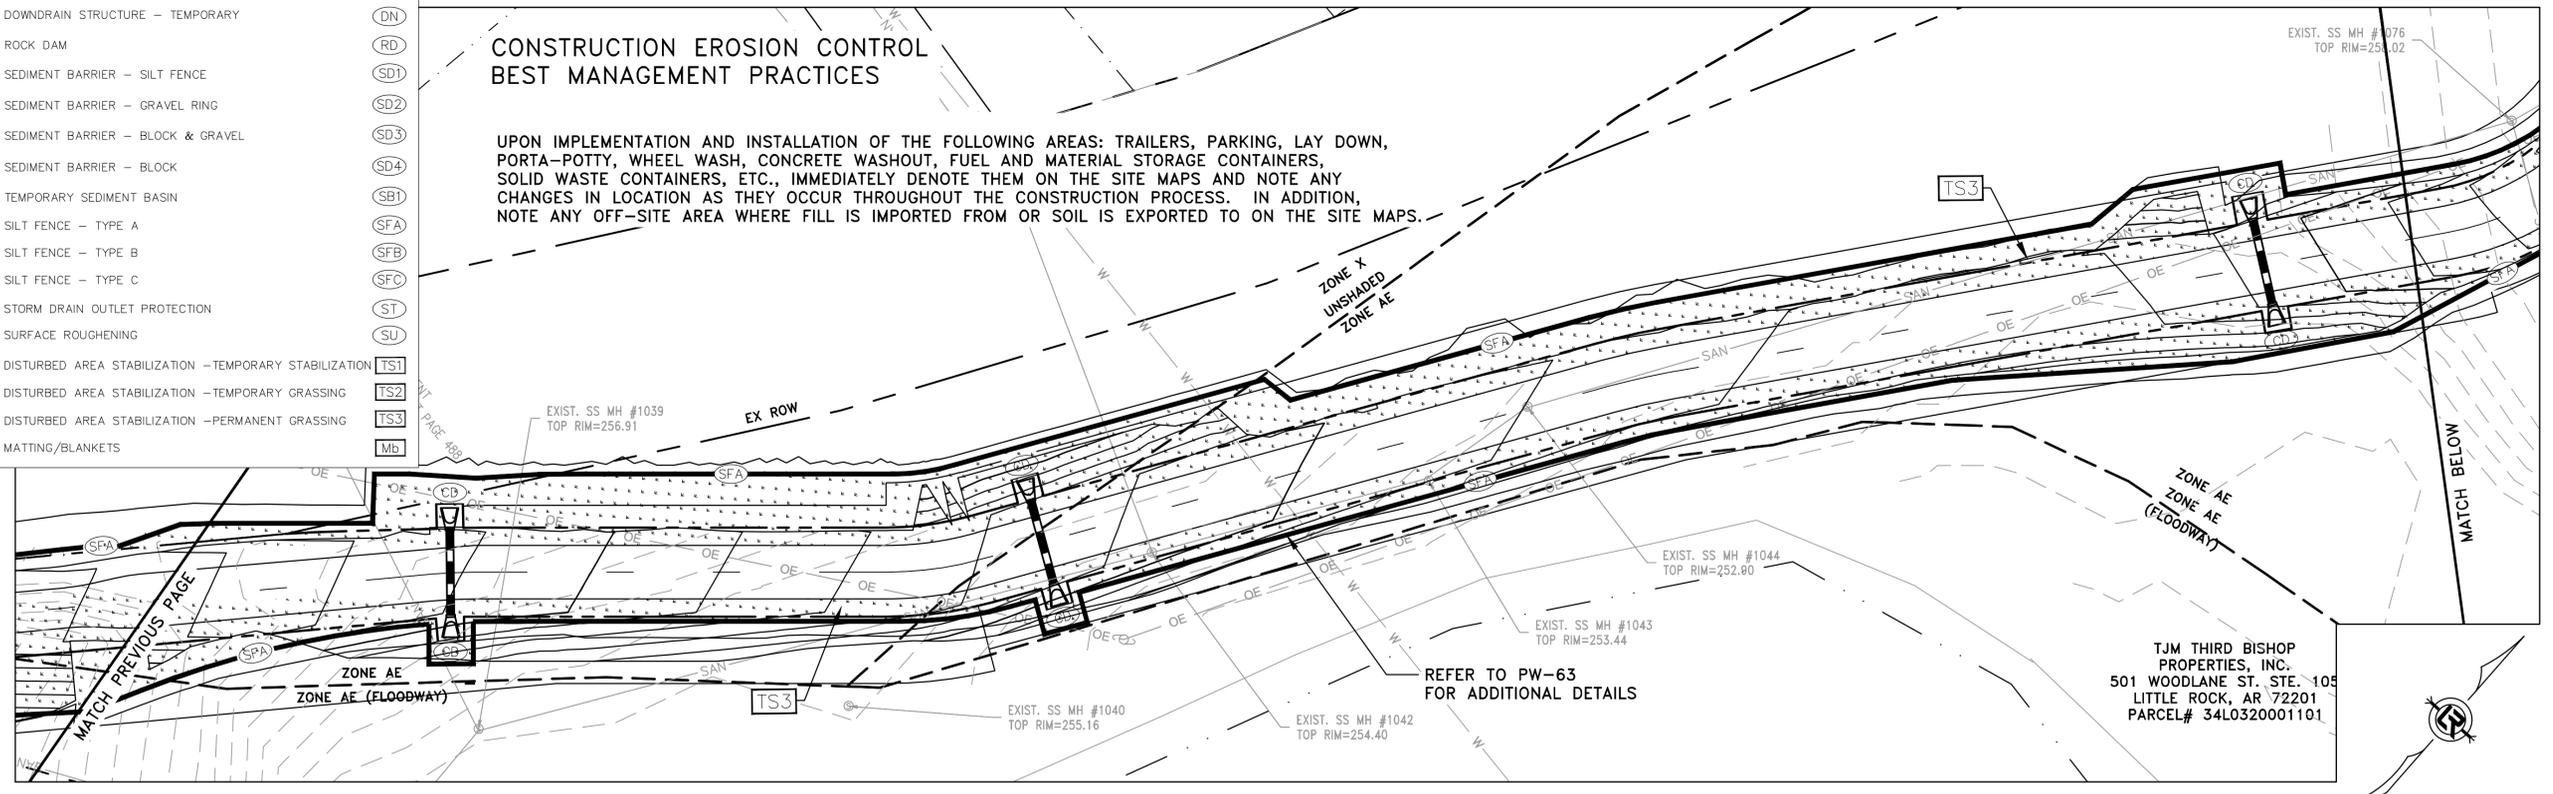

REFER TO PW-63
 FOR ADDITIONAL DETAILS

TJM THIRD BISHOP
 PROPERTIES, INC.
 501 WOODLANE ST. STE. 105
 LITTLE ROCK, AR 72201
 PARCEL# 34L0320001101

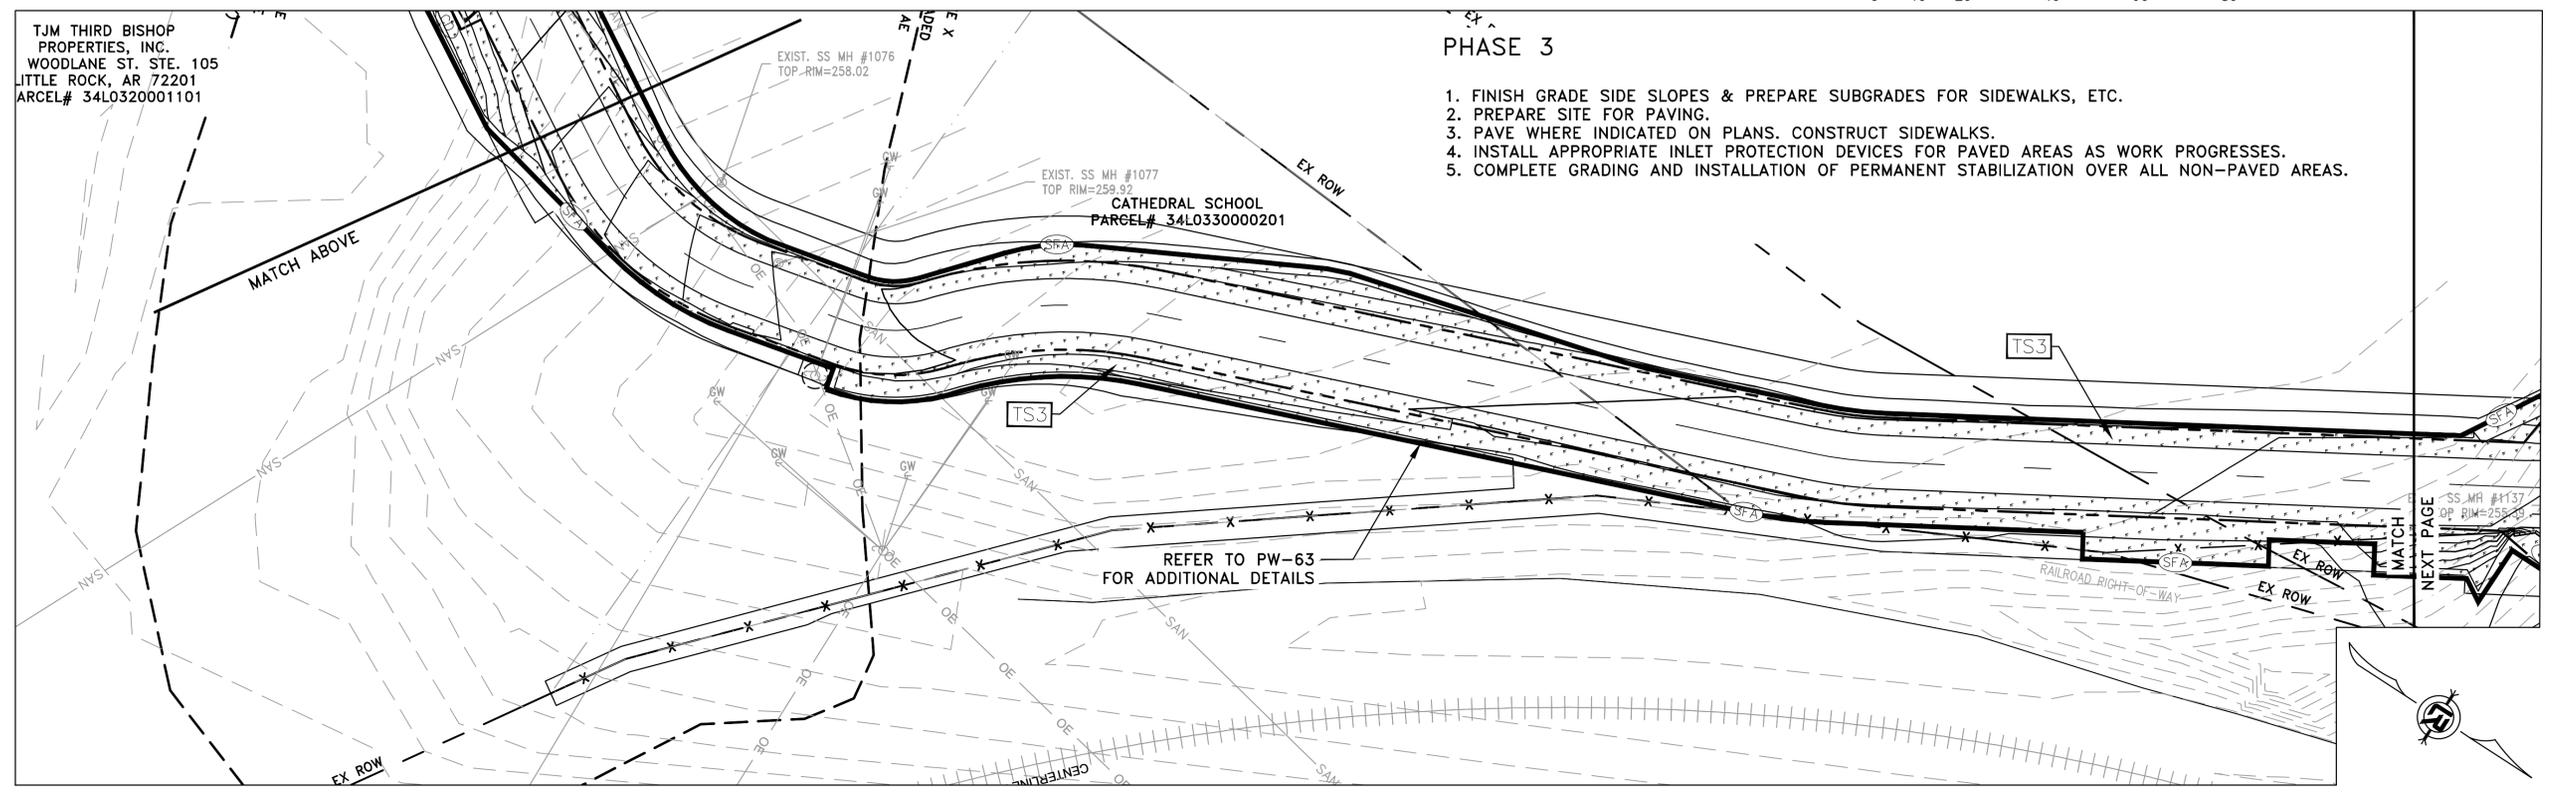

PHASE 3

1. FINISH GRADE SIDE SLOPES & PREPARE SUBGRADES FOR SIDEWALKS, ETC.
2. PREPARE SITE FOR PAVING.
3. PAVE WHERE INDICATED ON PLANS. CONSTRUCT SIDEWALKS.
4. INSTALL APPROPRIATE INLET PROTECTION DEVICES FOR PAVED AREAS AS WORK PROGRESSES.
5. COMPLETE GRADING AND INSTALLATION OF PERMANENT STABILIZATION OVER ALL NON-PAVED AREAS.

REFER TO PW-63
 FOR ADDITIONAL DETAILS

TJM THIRD BISHOP
 PROPERTIES, INC.
 WOODLANE ST. STE. 105
 LITTLE ROCK, AR 72201
 PARCEL# 34L0320001101

CATHEDRAL SCHOOL
 PARCEL# 34L0330000201




CONSTRUCTION - ENTRANCE/EXIT	(CO)
CHECK DAM	(CD)
DIVERSION BERM	(DI)
DOWNDRAIN STRUCTURE - TEMPORARY	(DN)
ROCK DAM	(RD)
SEDIMENT BARRIER - SILT FENCE	(SD1)
SEDIMENT BARRIER - GRAVEL RING	(SD2)
SEDIMENT BARRIER - BLOCK & GRAVEL	(SD3)
SEDIMENT BARRIER - BLOCK	(SD4)
TEMPORARY SEDIMENT BASIN	(SB1)
SILT FENCE - TYPE A	(SFA)
SILT FENCE - TYPE B	(SFB)
SILT FENCE - TYPE C	(SFC)
STORM DRAIN OUTLET PROTECTION	(ST)
SURFACE ROUGHENING	(SU)
DISTURBED AREA STABILIZATION - TEMPORARY STABILIZATION	(TS1)
DISTURBED AREA STABILIZATION - TEMPORARY GRASSING	(TS2)
DISTURBED AREA STABILIZATION - PERMANENT GRASSING	(TS3)
MATTING/BLANKETS	(Mb)

90% SUBMITTAL

REVISIONS	DATE

CITY OF LITTLE ROCK, ARKANSAS
ROSE CREEK TRAIL
EROSION CONTROL PH III SHEET 3

DEPARTMENT OF PUBLIC WORKS
CIVIL ENGINEERING
701 W. MARKHAM
LITTLE ROCK, ARKANSAS 72201

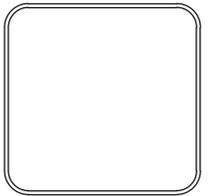



DRAWN BY
AS
DESIGNED
LC
CHECKED
JM
DATE
11-20-2025
SCALE
H: 1"=20'
V: 1"=5'
PROJECT NO.
23805201
SHEET NO.
C44

**CONSTRUCTION EROSION CONTROL
BEST MANAGEMENT PRACTICES**



UPON IMPLEMENTATION AND INSTALLATION OF THE FOLLOWING AREAS: TRAILERS, PARKING, LAY DOWN, PORTA-POTTY, WHEEL WASH, CONCRETE WASHOUT, FUEL AND MATERIAL STORAGE CONTAINERS, SOLID WASTE CONTAINERS, ETC., IMMEDIATELY DENOTE THEM ON THE SITE MAPS AND NOTE ANY CHANGES IN LOCATION AS THEY OCCUR THROUGHOUT THE CONSTRUCTION PROCESS. IN ADDITION, NOTE ANY OFF-SITE AREA WHERE FILL IS IMPORTED FROM OR SOIL IS EXPORTED TO ON THE SITE MAPS.

REFER TO PW-63
FOR ADDITIONAL DETAILS

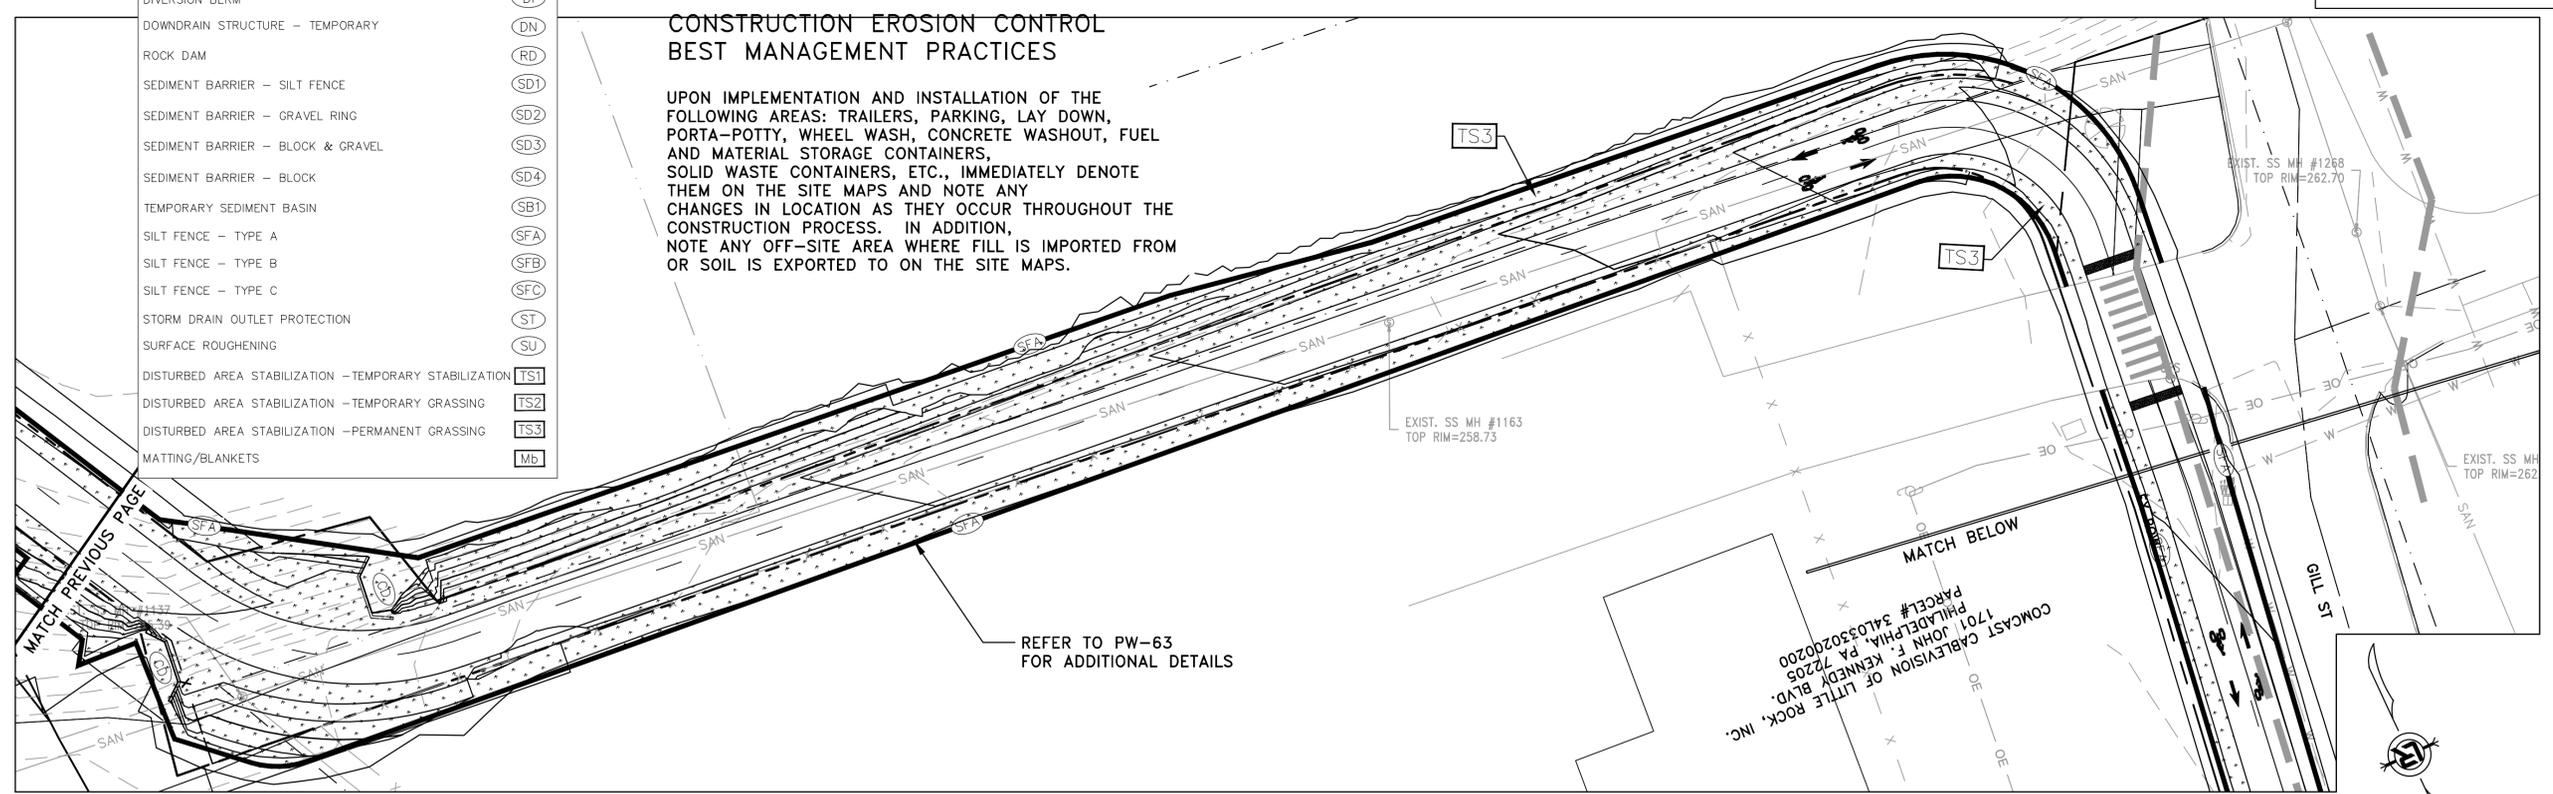


PHASE 3

1. FINISH GRADE SIDE SLOPES & PREPARE SUBGRADES FOR SIDEWALKS, ETC.
2. PREPARE SITE FOR PAVING.
3. PAVE WHERE INDICATED ON PLANS. CONSTRUCT SIDEWALKS.
4. INSTALL APPROPRIATE INLET PROTECTION DEVICES FOR PAVED AREAS AS WORK PROGRESSES.
5. COMPLETE GRADING AND INSTALLATION OF PERMANENT STABILIZATION OVER ALL NON-PAVED AREAS.

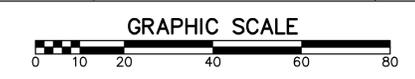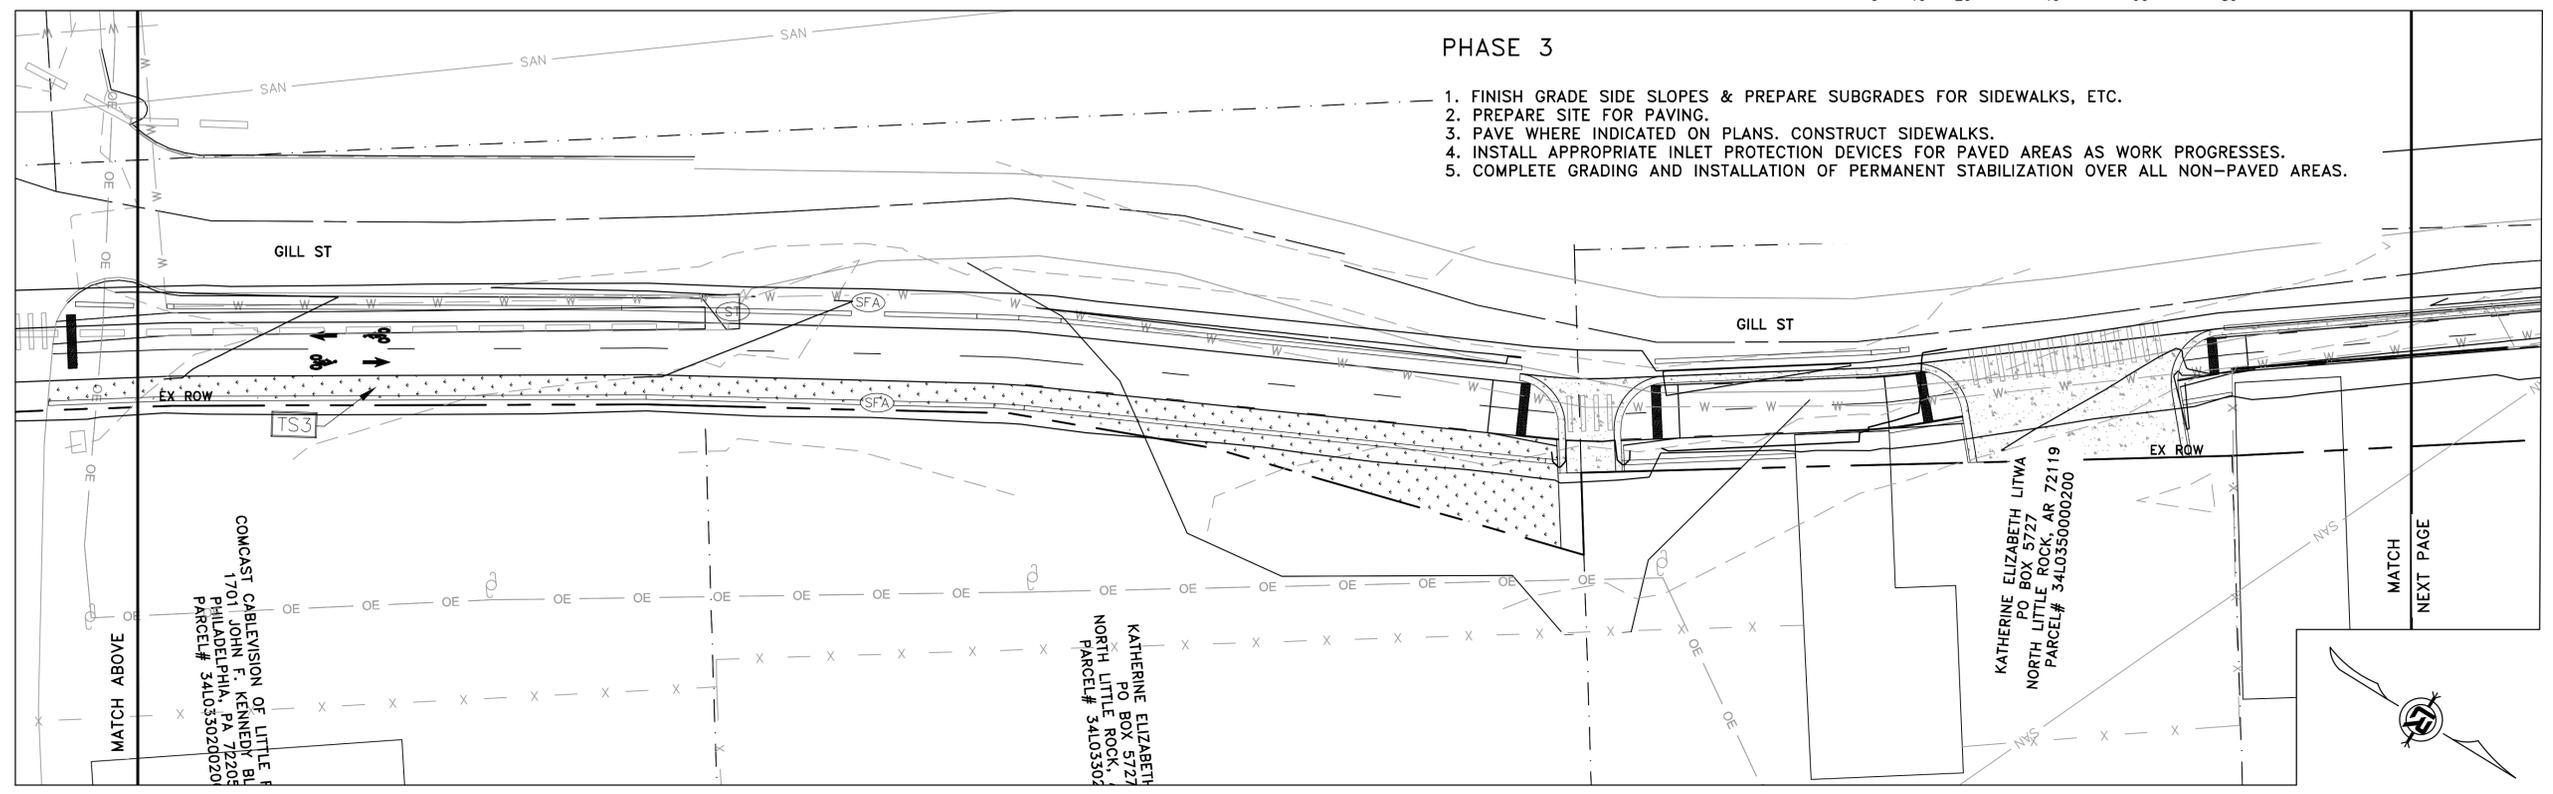

CITY OF LITTLE ROCK, ARKANSAS
ROSE CREEK TRAIL
EROSION CONTROL PH III SHEET 4

DEPARTMENT OF PUBLIC WORKS
CIVIL ENGINEERING
701 W. MARKHAM
LITTLE ROCK, ARKANSAS 72201

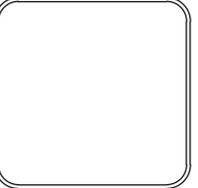

DRAWN BY

AS

DESIGNED

LC

CHECKED

JM

DATE

11-20-2025

SCALE

H: 1"=20'


V: 1"=5'

PROJECT NO.

23805201

SHEET NO.

C45

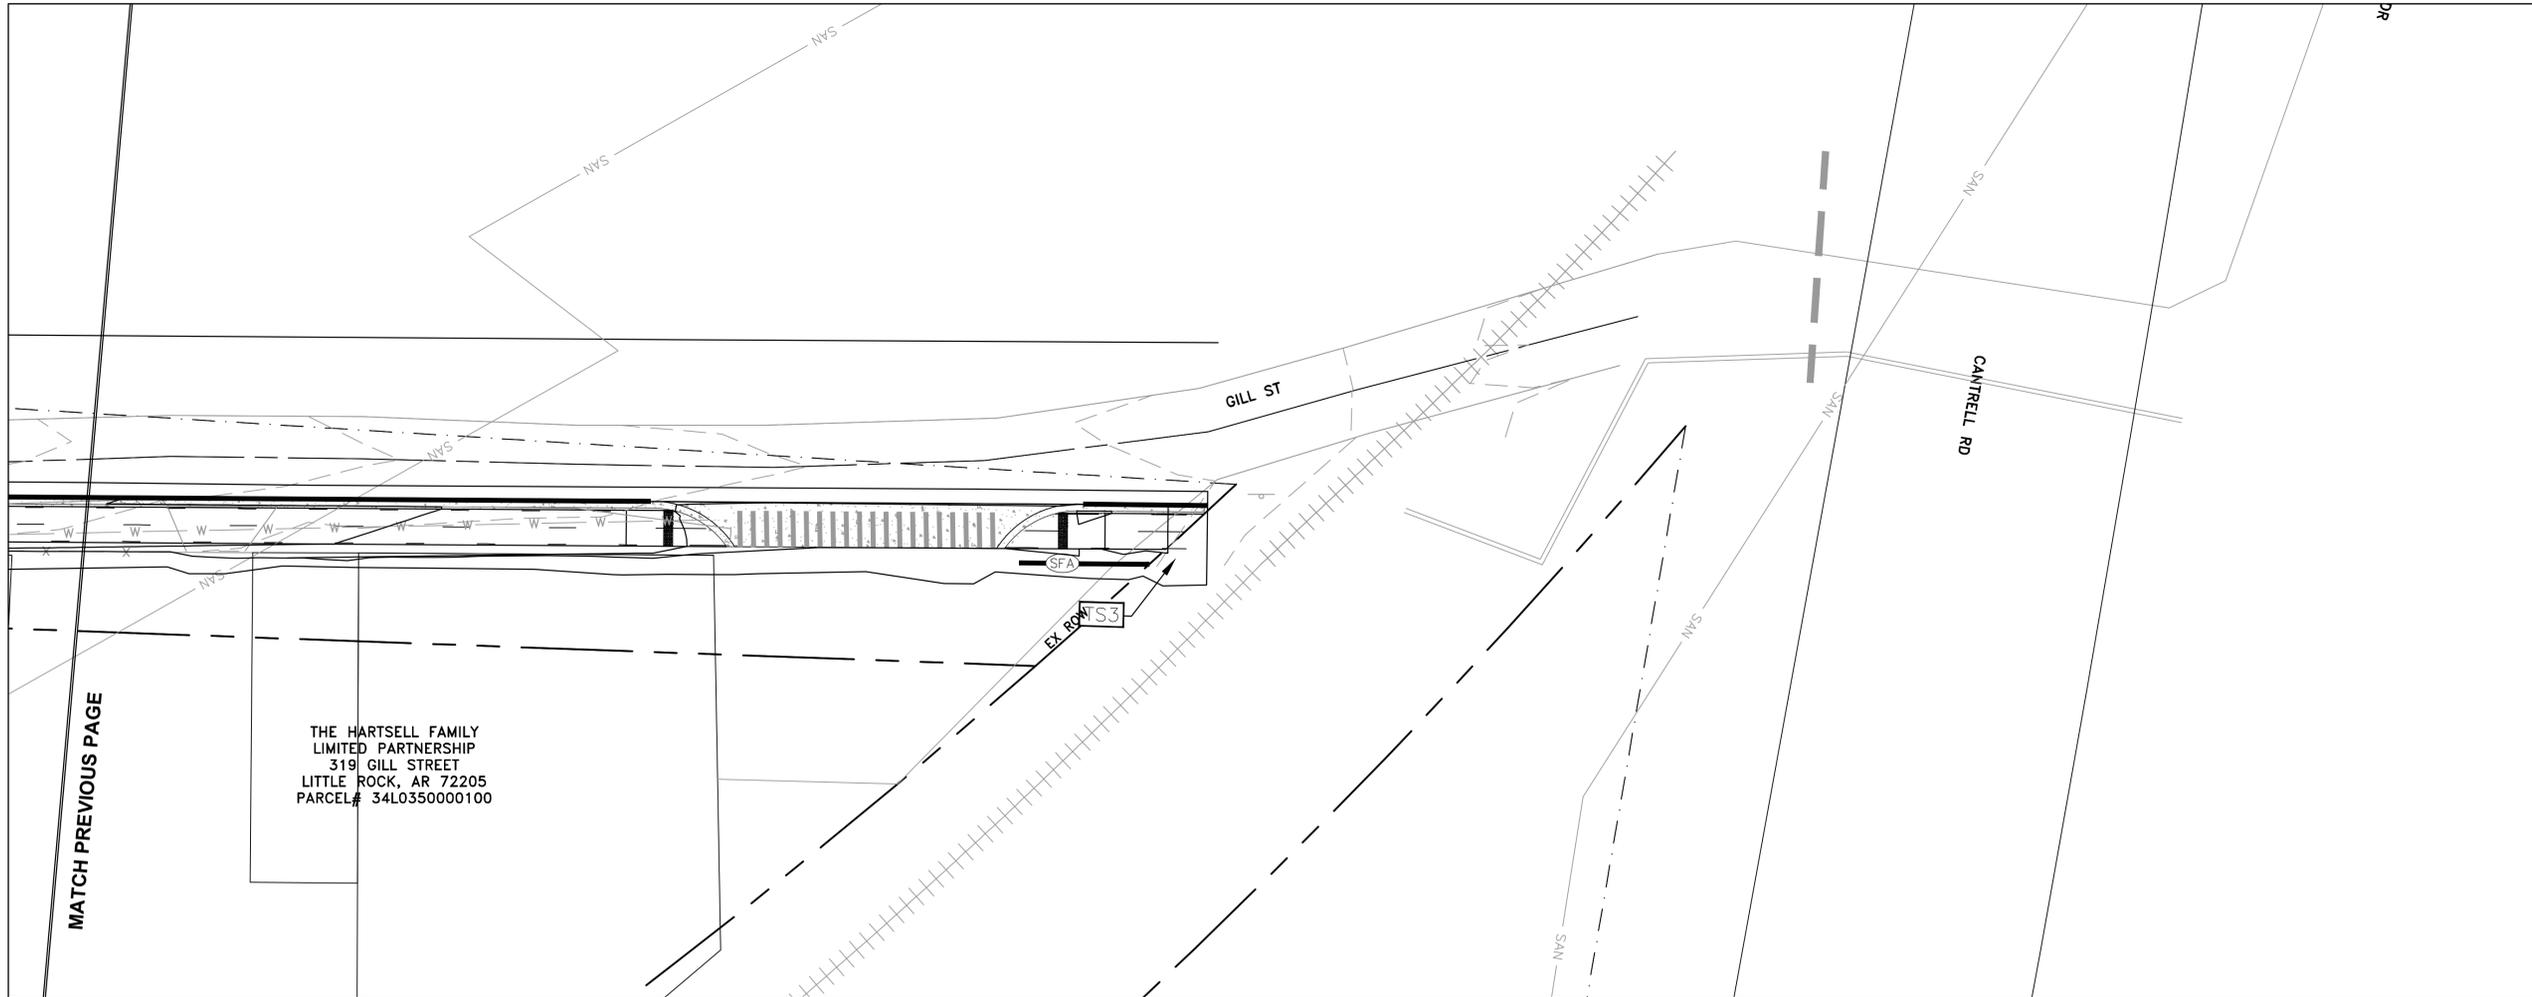

MATCH PREVIOUS PAGE

THE HARTSELL FAMILY
LIMITED PARTNERSHIP
319 GILL STREET
LITTLE ROCK, AR 72205
PARCEL # 34L0350000100



CONSTRUCTION - ENTRANCE/EXIT	(CO)
CHECK DAM	(CD)
DIVERSION BERM	(DI)
DOWNDRAIN STRUCTURE - TEMPORARY	(DN)
ROCK DAM	(RD)
SEDIMENT BARRIER - SILT FENCE	(SD1)
SEDIMENT BARRIER - GRAVEL RING	(SD2)
SEDIMENT BARRIER - BLOCK & GRAVEL	(SD3)
SEDIMENT BARRIER - BLOCK	(SD4)
TEMPORARY SEDIMENT BASIN	(SB1)
SILT FENCE - TYPE A	(SFA)
SILT FENCE - TYPE B	(SFB)
SILT FENCE - TYPE C	(SFC)
STORM DRAIN OUTLET PROTECTION	(ST)
SURFACE ROUGHENING	(SU)
DISTURBED AREA STABILIZATION - TEMPORARY STABILIZATION	(TS1)
DISTURBED AREA STABILIZATION - TEMPORARY GRASSING	(TS2)
DISTURBED AREA STABILIZATION - PERMANENT GRASSING	(TS3)
MATTING/BLANKETS	(Mb)

**CONSTRUCTION EROSION CONTROL
BEST MANAGEMENT PRACTICES**

UPON IMPLEMENTATION AND INSTALLATION OF THE FOLLOWING AREAS: TRAILERS, PARKING, LAY DOWN, PORTA-POTTY, WHEEL WASH, CONCRETE WASHOUT, FUEL AND MATERIAL STORAGE CONTAINERS, SOLID WASTE CONTAINERS, ETC., IMMEDIATELY DENOTE THEM ON THE SITE MAPS AND NOTE ANY CHANGES IN LOCATION AS THEY OCCUR THROUGHOUT THE CONSTRUCTION PROCESS. IN ADDITION, NOTE ANY OFF-SITE AREA WHERE FILL IS IMPORTED FROM OR SOIL IS EXPORTED TO ON THE SITE MAPS.

PHASE 3


1. FINISH GRADE SIDE SLOPES & PREPARE SUBGRADES FOR SIDEWALKS, ETC.
2. PREPARE SITE FOR PAVING.
3. PAVE WHERE INDICATED ON PLANS. CONSTRUCT SIDEWALKS.
4. INSTALL APPROPRIATE INLET PROTECTION DEVICES FOR PAVED AREAS AS WORK PROGRESSES.
5. COMPLETE GRADING AND INSTALLATION OF PERMANENT STABILIZATION OVER ALL NON-PAVED AREAS.

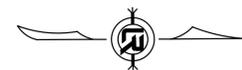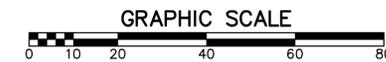










REVISIONS	DATE

CITY OF LITTLE ROCK, ARKANSAS
 ROSE CREEK TRAIL
 CROSS SECTION SHEET 1

DEPARTMENT OF PUBLIC WORKS
 CIVIL ENGINEERING
 701 W. MARKHAM
 LITTLE ROCK, ARKANSAS 72201

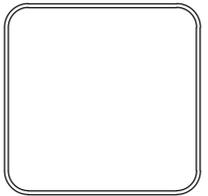

DRAWN BY
 AS
 DESIGNED
 LC
 CHECKED
 JM
 DATE
 11-20-2025
 SCALE
 H: 1"=20'-0"
 V: 1"=4'-0"
 PROJECT NO.
 23805201
 SHEET NO.
 C46

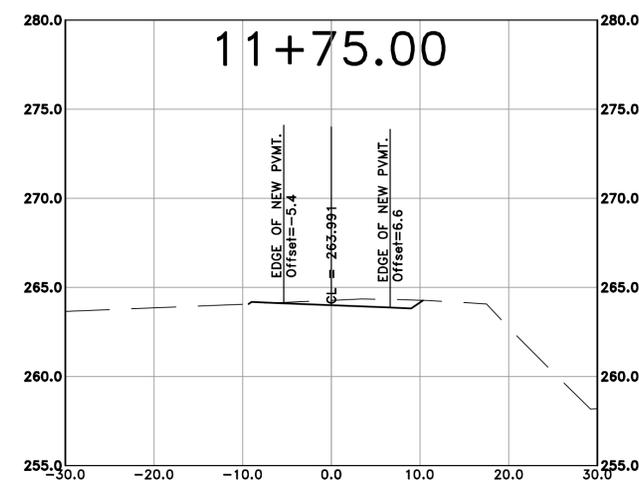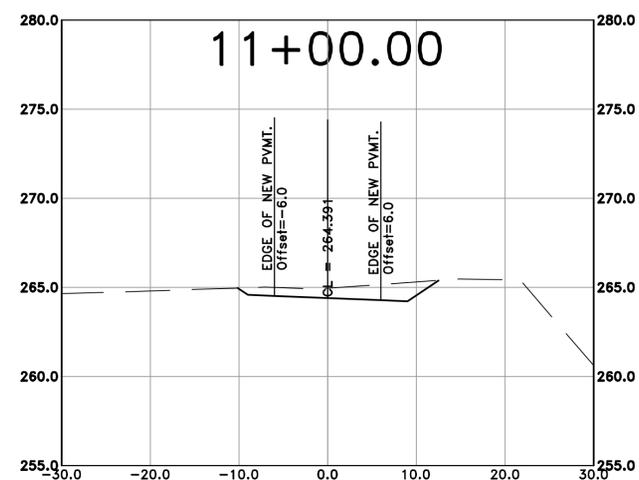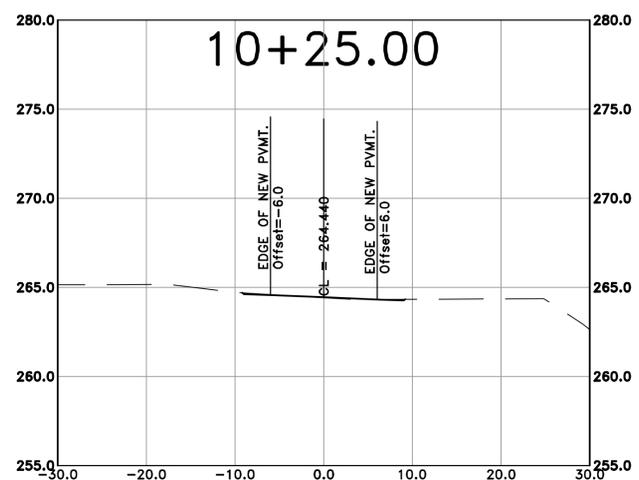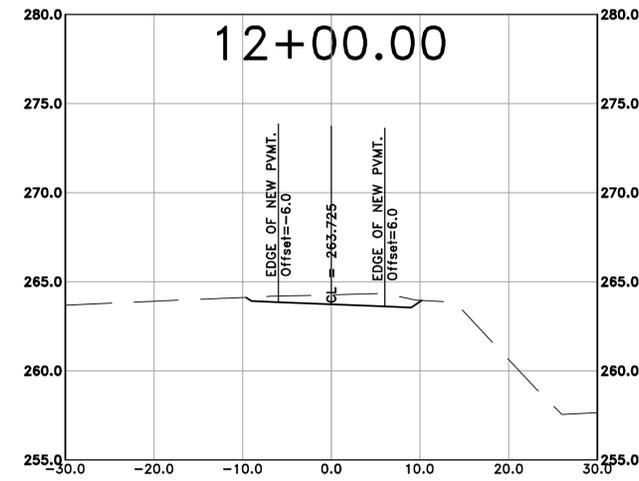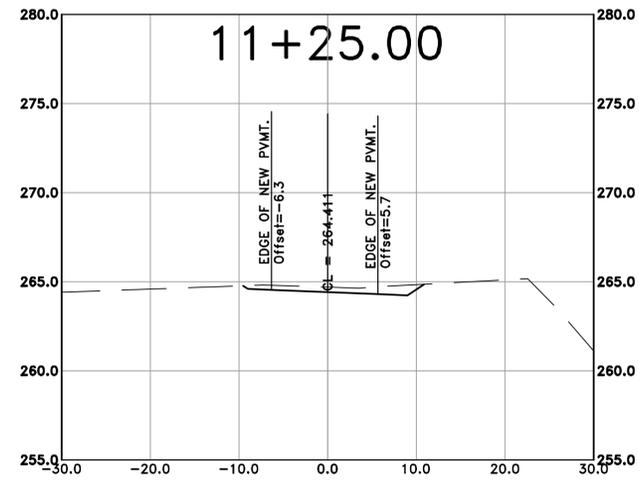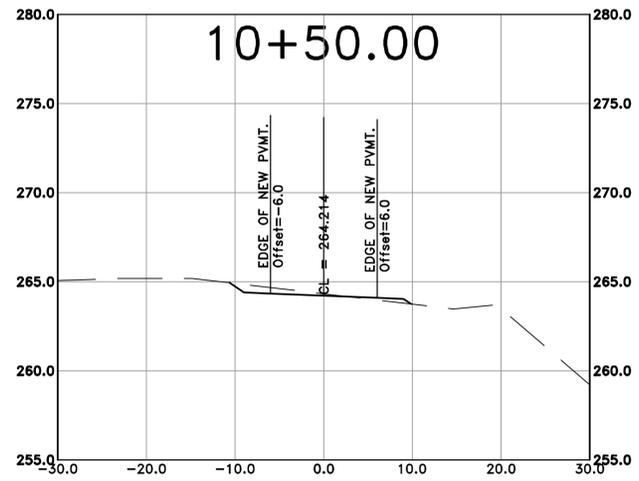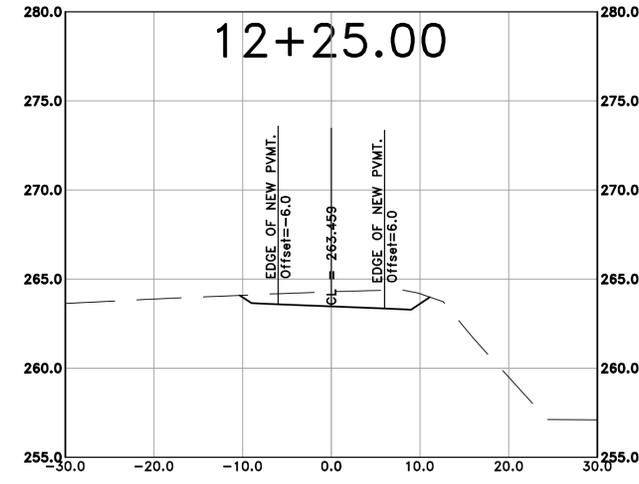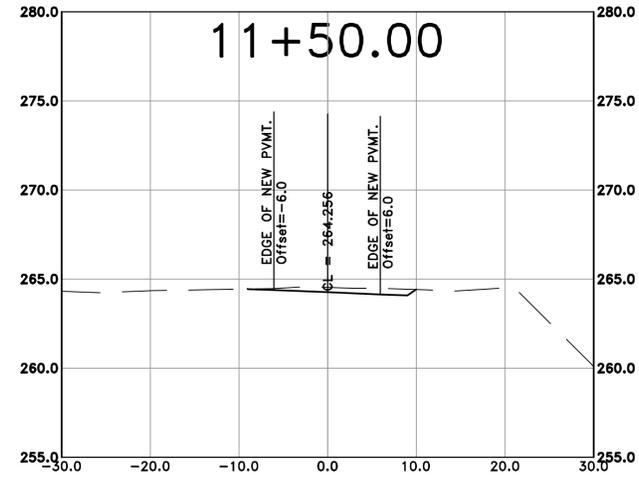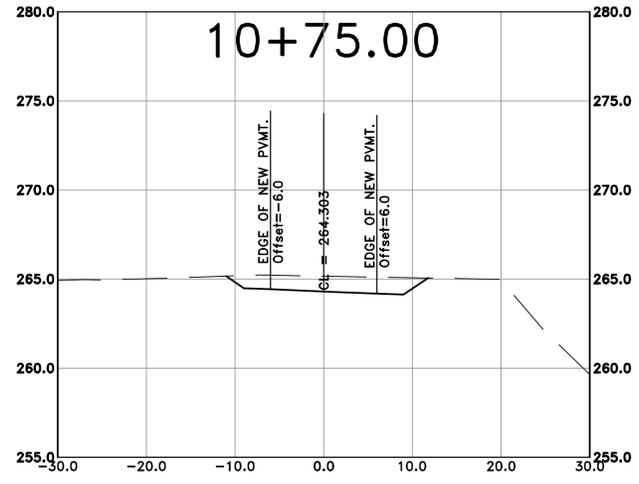










REVISIONS	DATE

CITY OF LITTLE ROCK, ARKANSAS
 ROSE CREEK TRAIL
 CROSS SECTION SHEET 2

DEPARTMENT OF PUBLIC WORKS
 CIVIL ENGINEERING
 701 W. MARKHAM
 LITTLE ROCK, ARKANSAS 72201



DRAWN BY
 AS
 DESIGNED
 LC
 CHECKED
 JM
 DATE
 11-20-2025
 SCALE
 H: 1"=20'
 V: 1"=5'
 PROJECT NO.
 23805201
 SHEET NO.
 C47

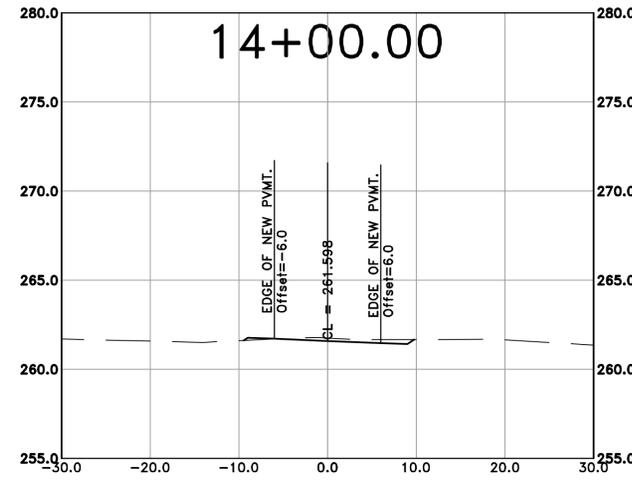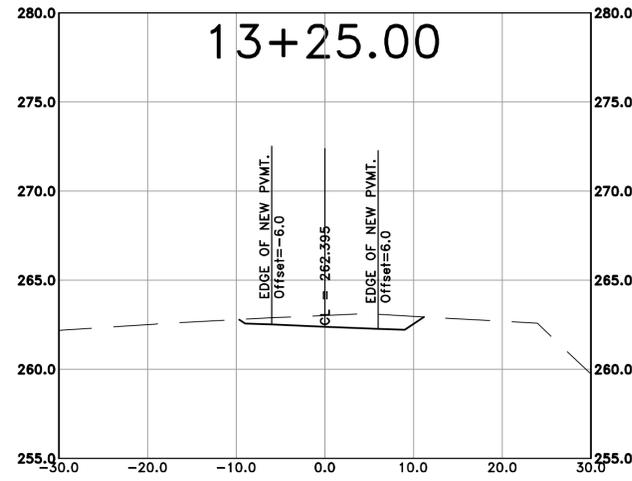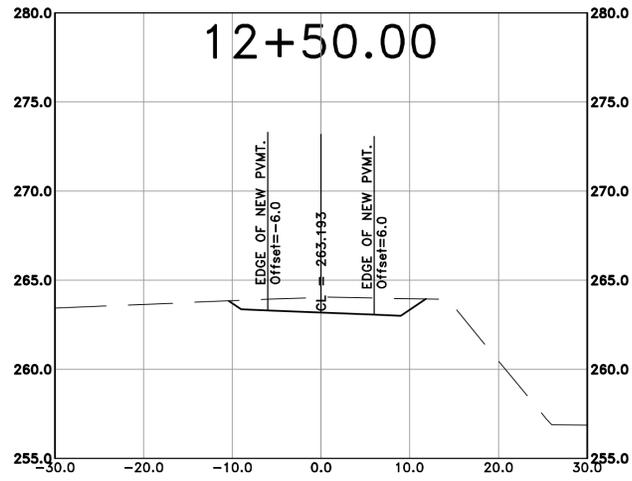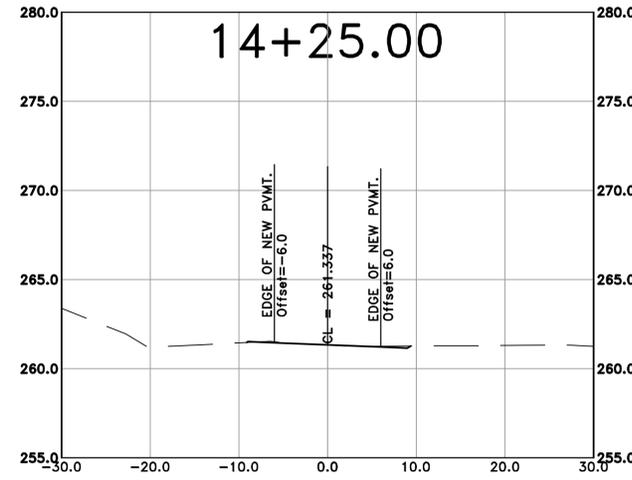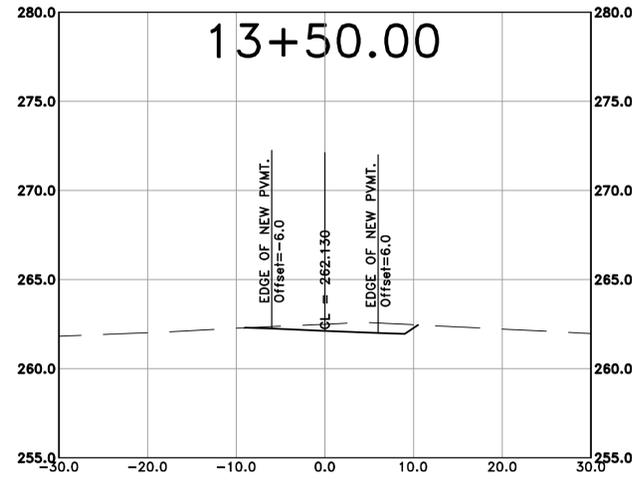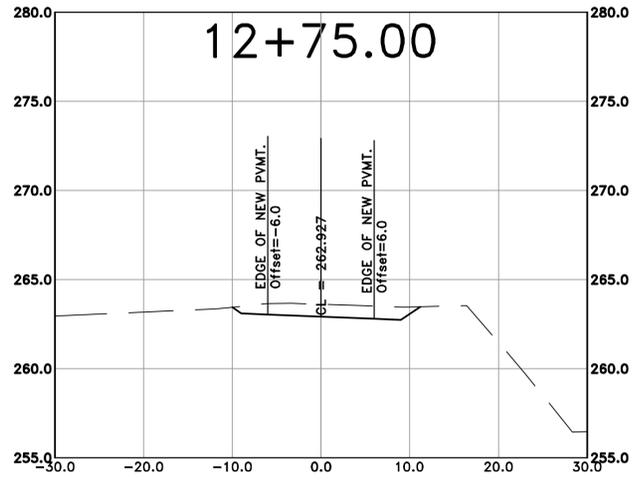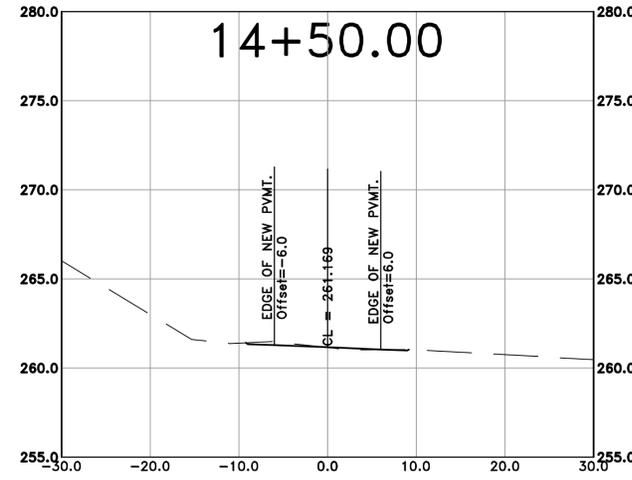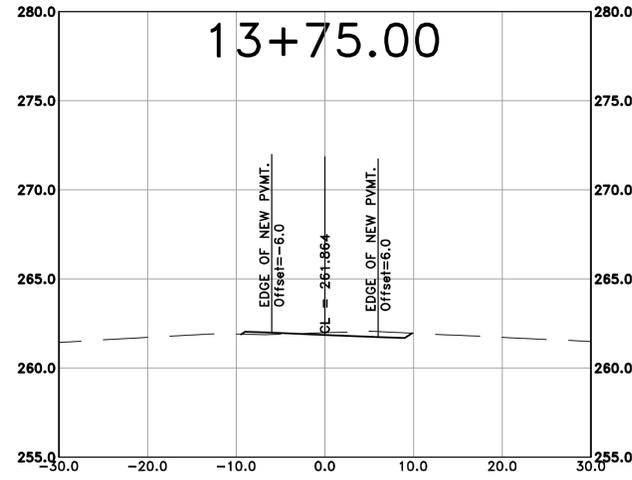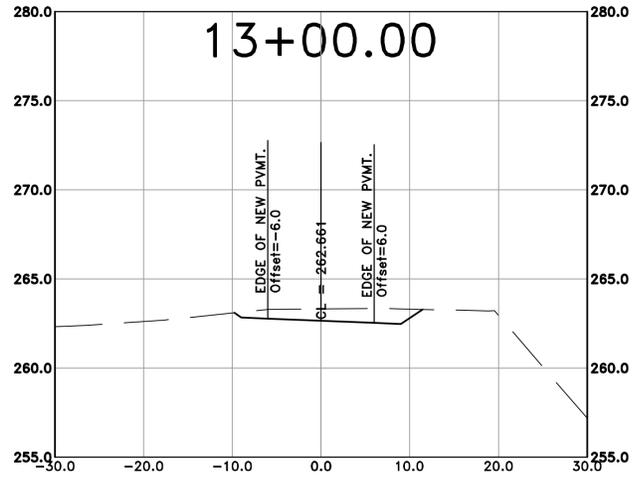

REVISIONS	DATE

CITY OF LITTLE ROCK, ARKANSAS
ROSE CREEK TRAIL
CROSS SECTION SHEET 3

DEPARTMENT OF PUBLIC WORKS
CIVIL ENGINEERING
701 W. MARKHAM
LITTLE ROCK, ARKANSAS 72201



DRAWN BY

AS

DESIGNED

LC

CHECKED

JM

DATE

11-20-2025

SCALE

H: 1" = 10'










V: 1" = 5'










PROJECT NO.

23805201

SHEET NO.

C48

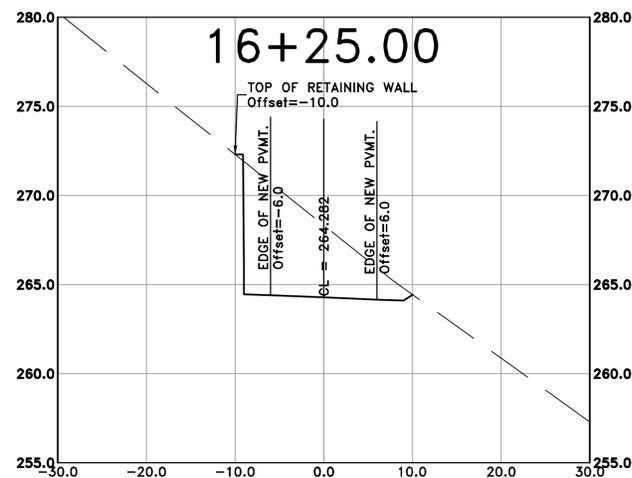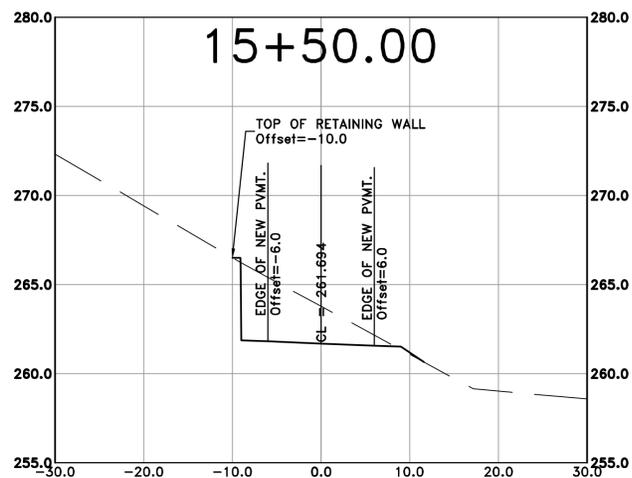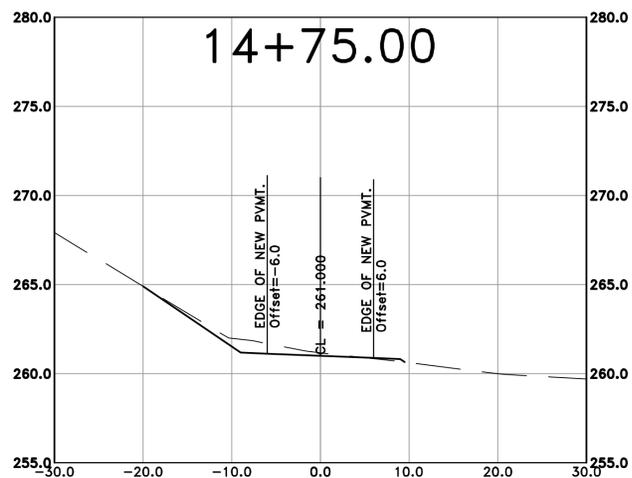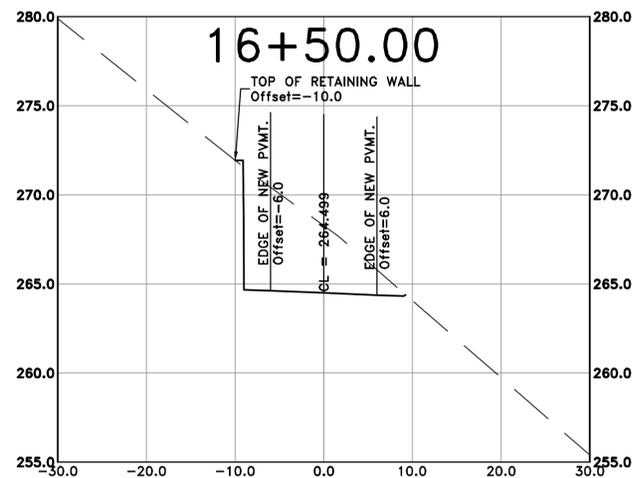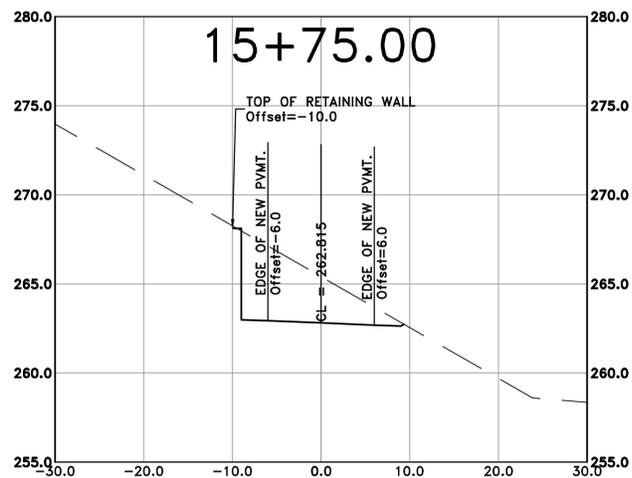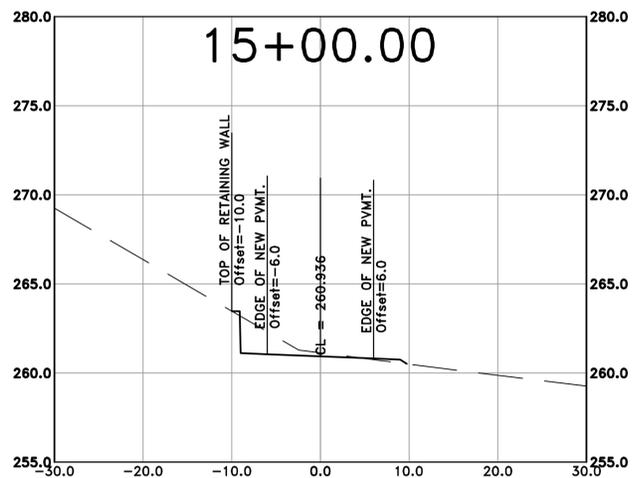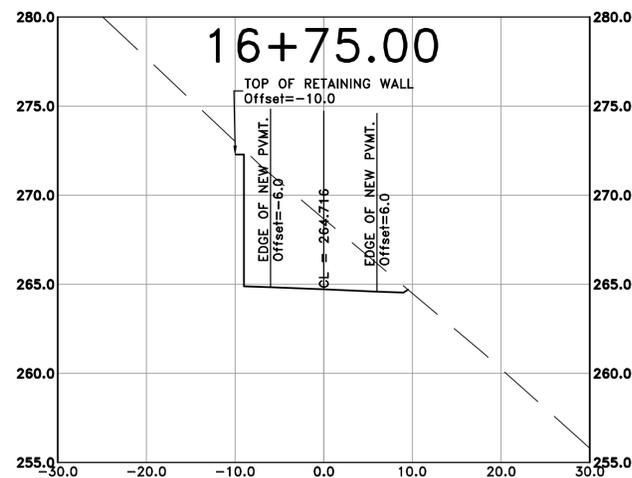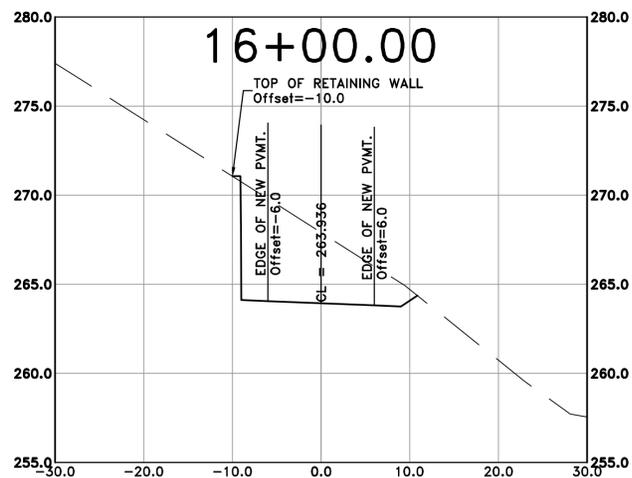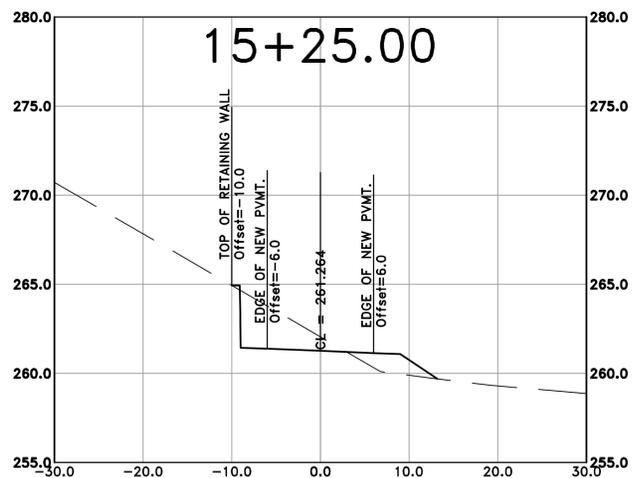


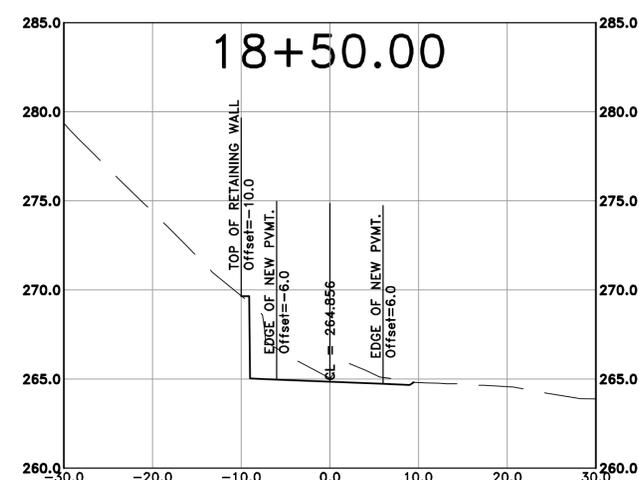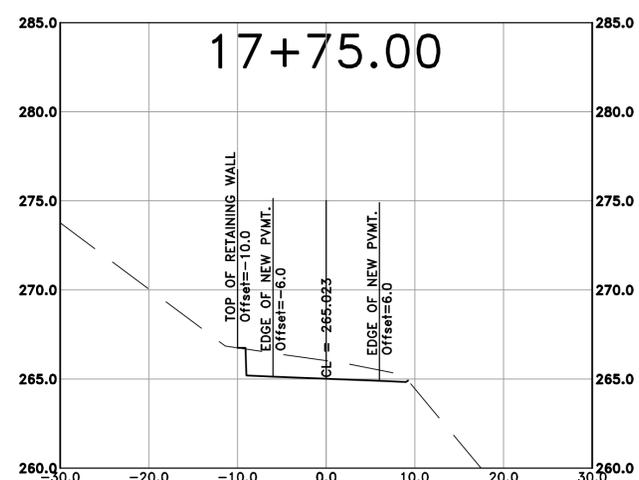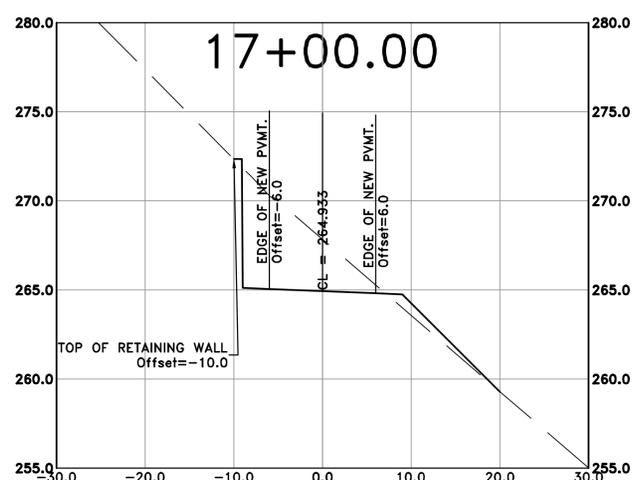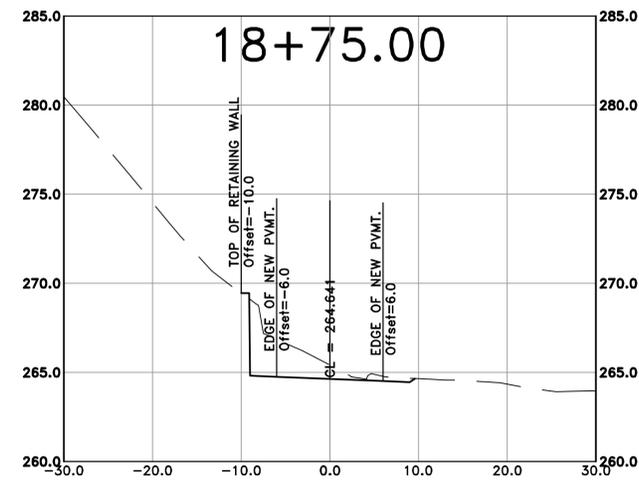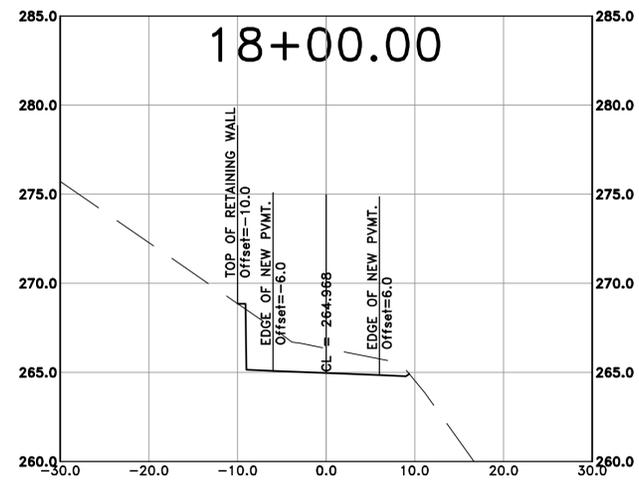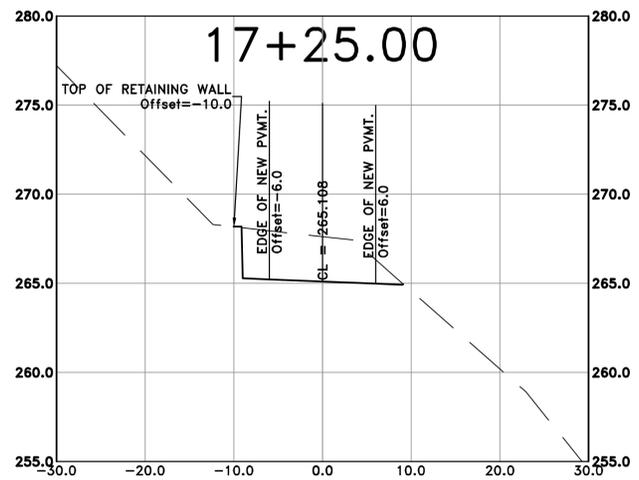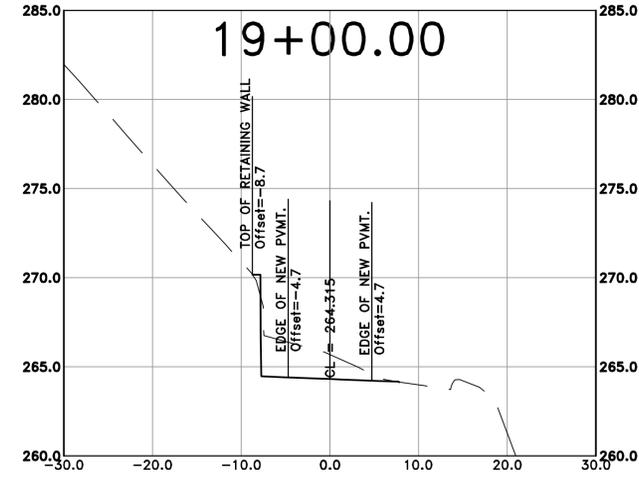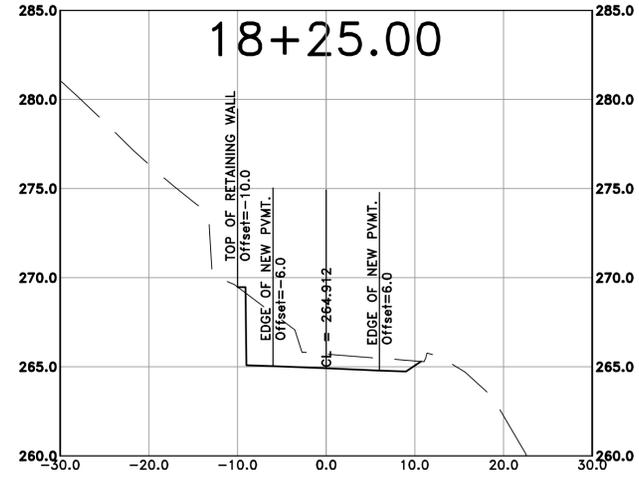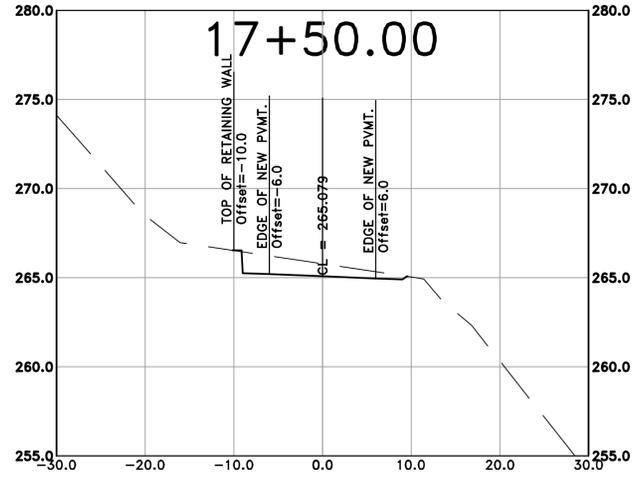










REVISIONS	DATE








CITY OF LITTLE ROCK, ARKANSAS
 ROSE CREEK TRAIL
 CROSS SECTION SHEET 5

DEPARTMENT OF PUBLIC WORKS
 CIVIL ENGINEERING
 701 W. MARKHAM
 LITTLE ROCK, ARKANSAS 72201

 

DRAWN BY
 AS
 DESIGNED
 LC
 CHECKED
 JM
 DATE
 11-20-2025
 SCALE
 H: 1/4" = 10'
 V: 1/8" = 5'
 PROJECT NO.
 23805201
 SHEET NO.
 C50

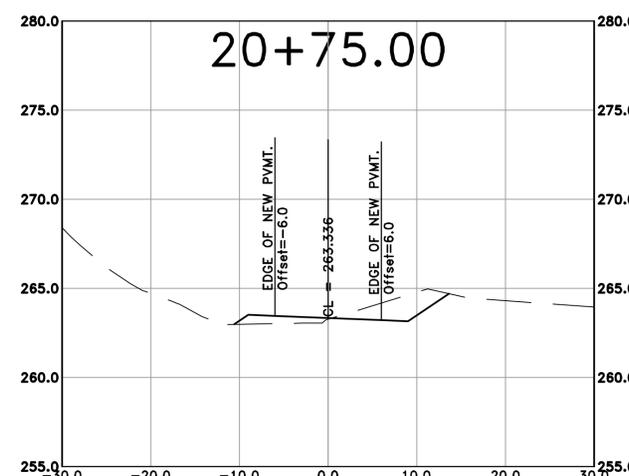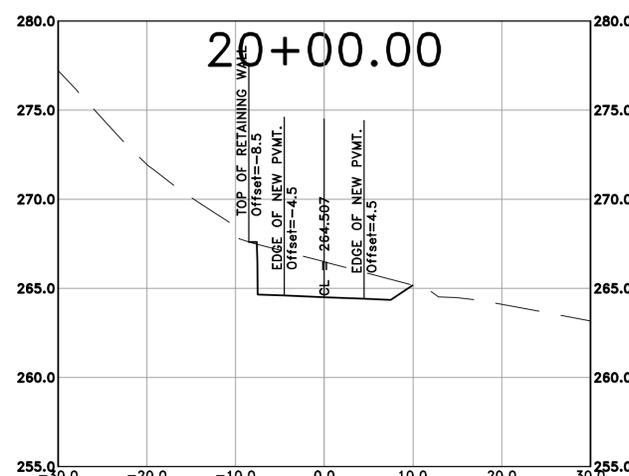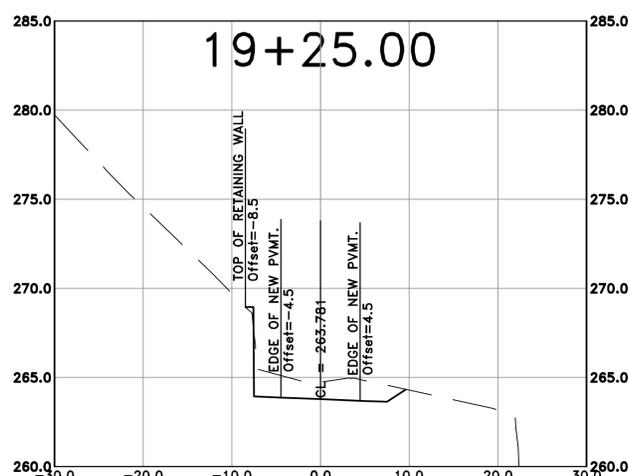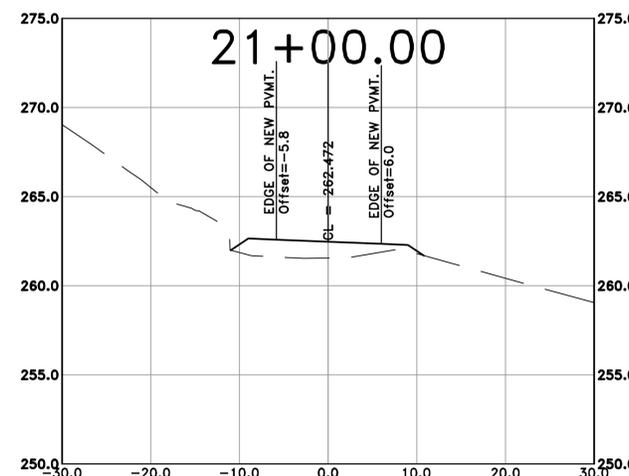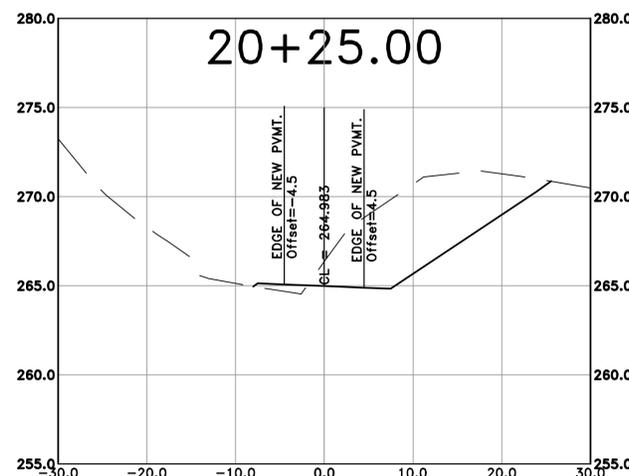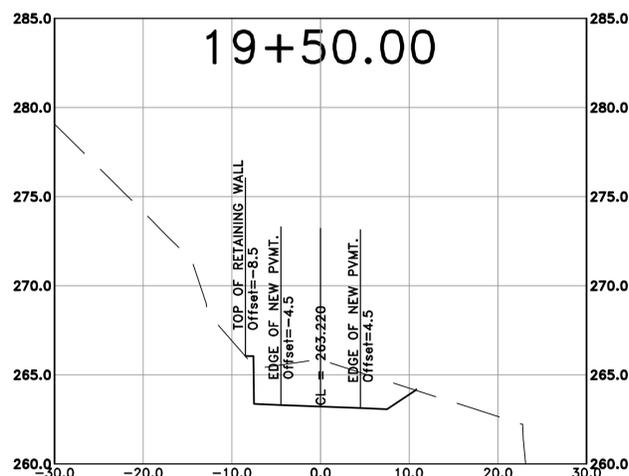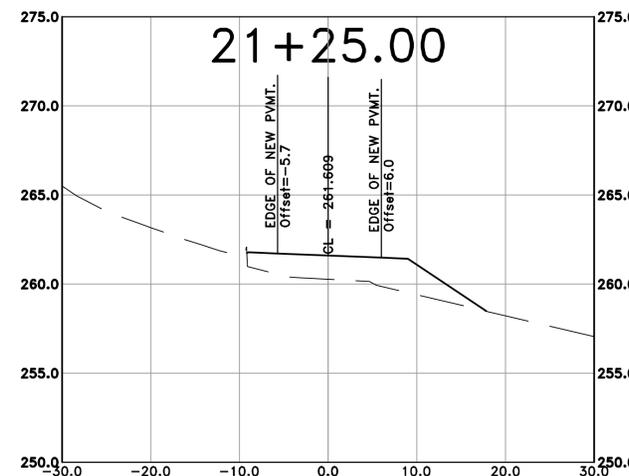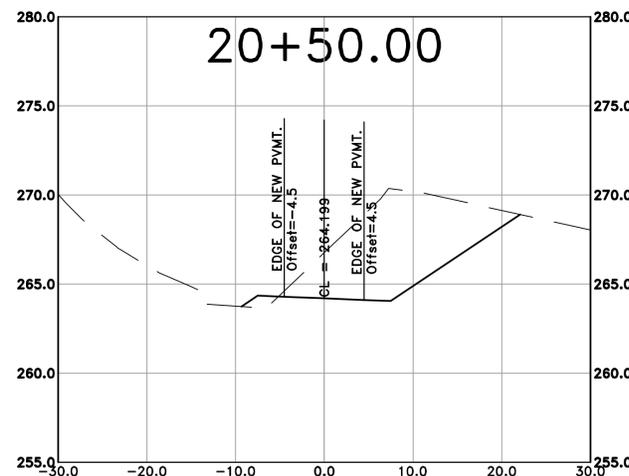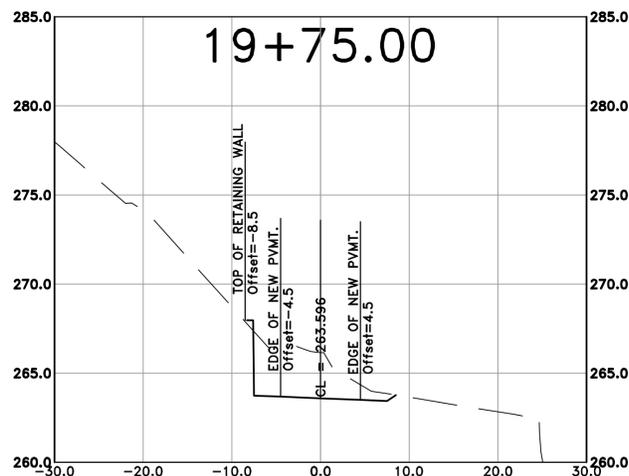

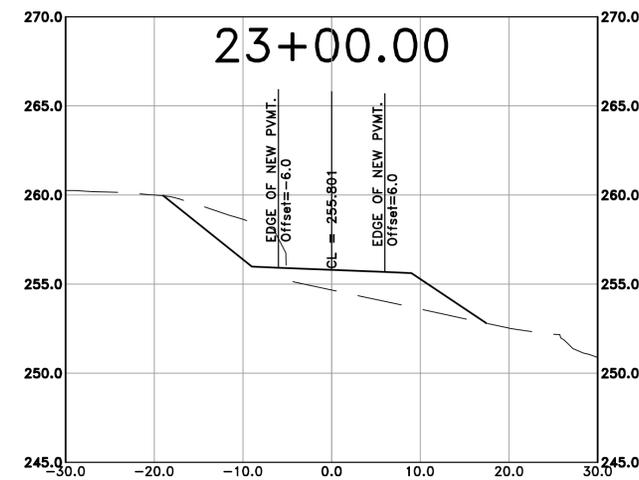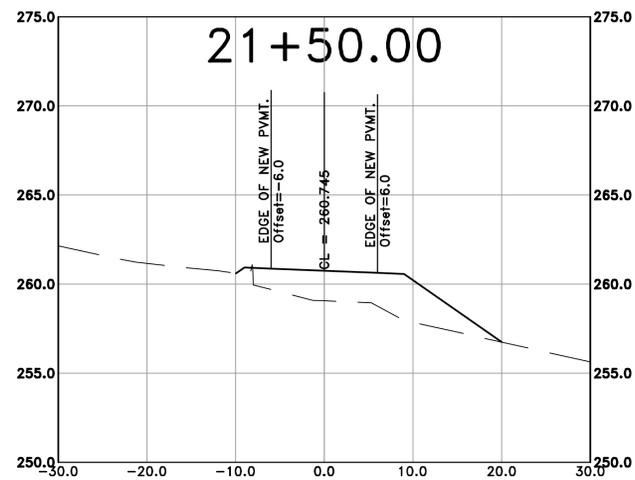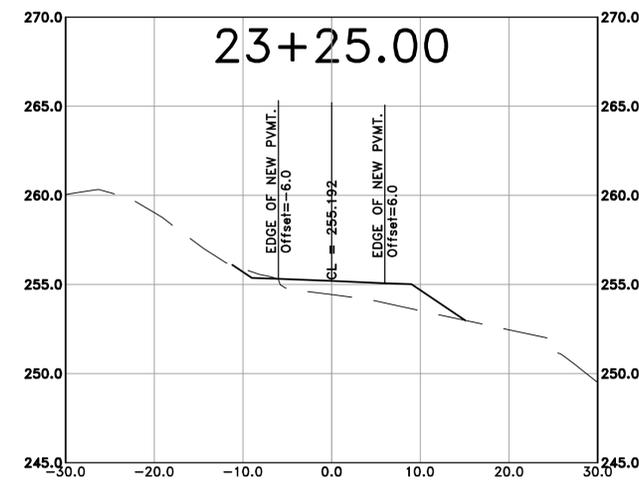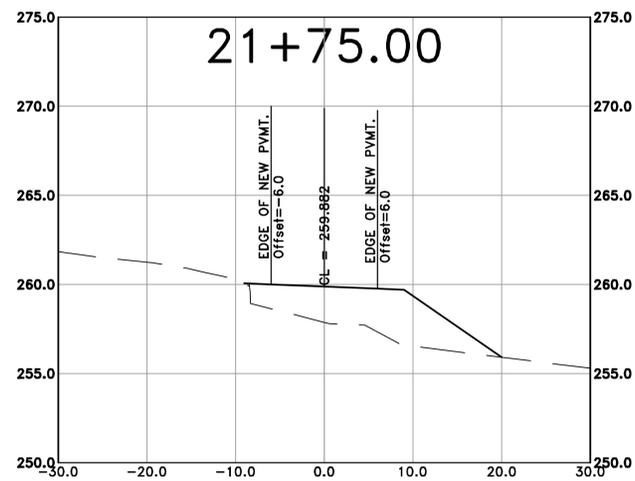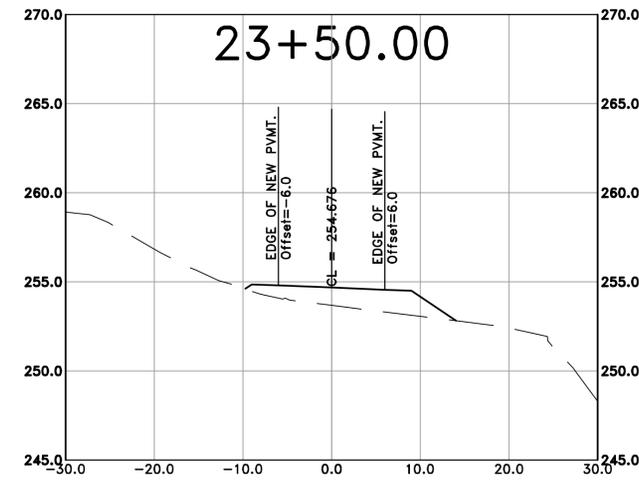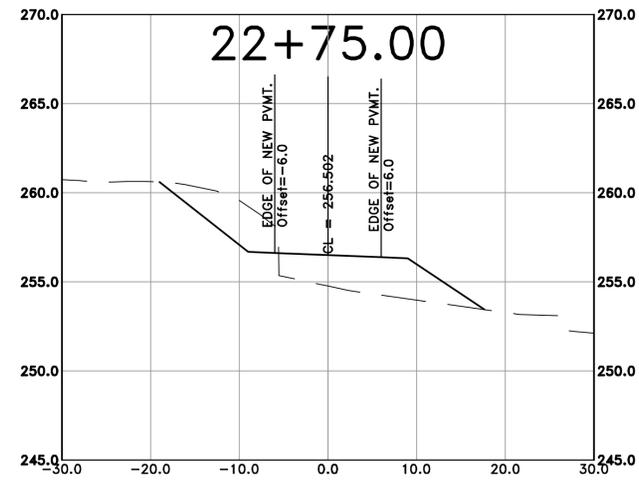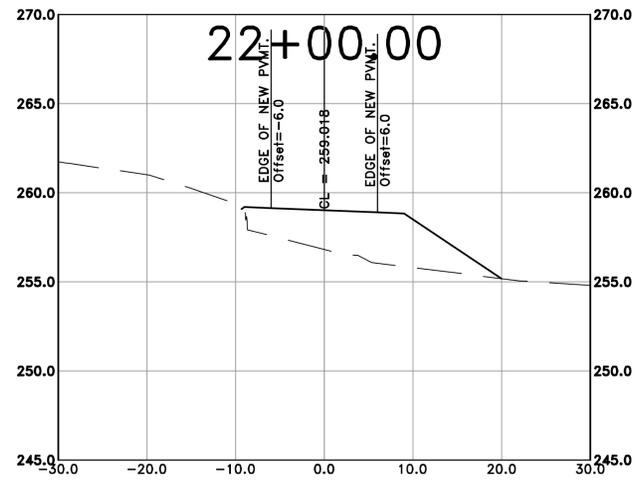










CITY OF LITTLE ROCK, ARKANSAS
ROSE CREEK TRAIL
CROSS SECTION SHEET 6










DEPARTMENT OF PUBLIC WORKS
CIVIL ENGINEERING
701 W. MARKHAM
LITTLE ROCK, ARKANSAS 72201





















DRAWN BY
AS
DESIGNED
LC
CHECKED
JM
DATE
11-20-2025
SCALE
H: 1"=20'-0"
V: 1"=5'-0"
PROJECT NO.
23805201

SHEET NO.
C51

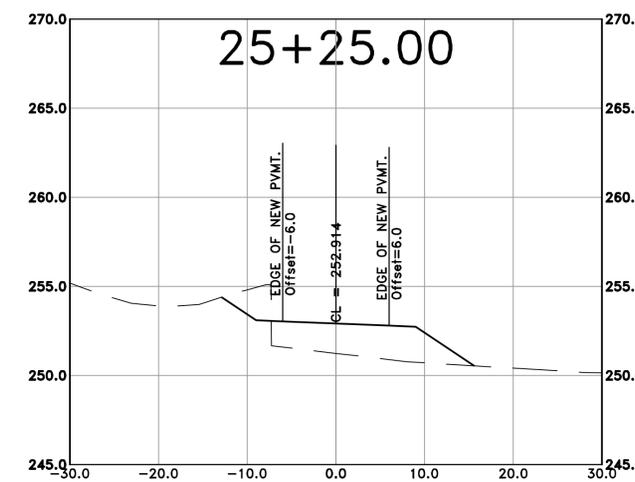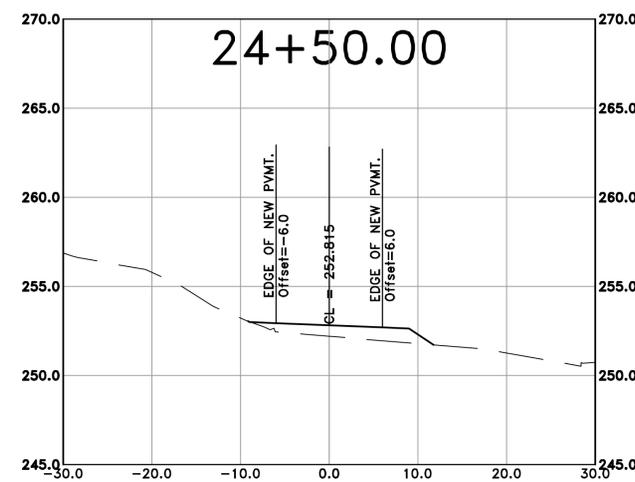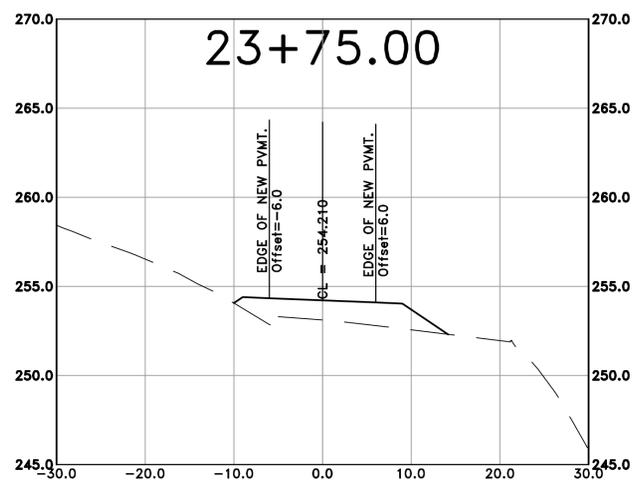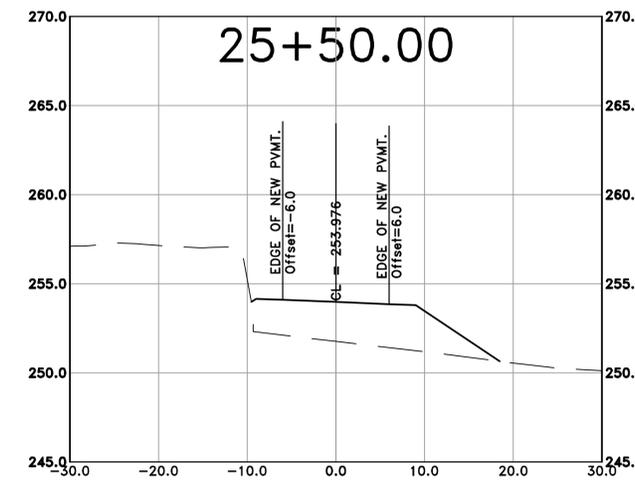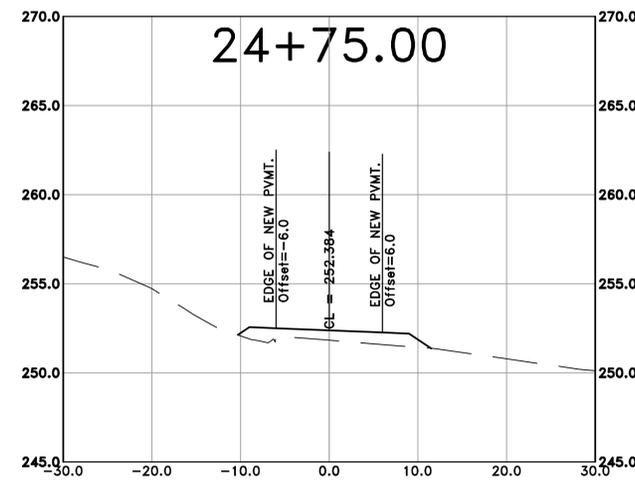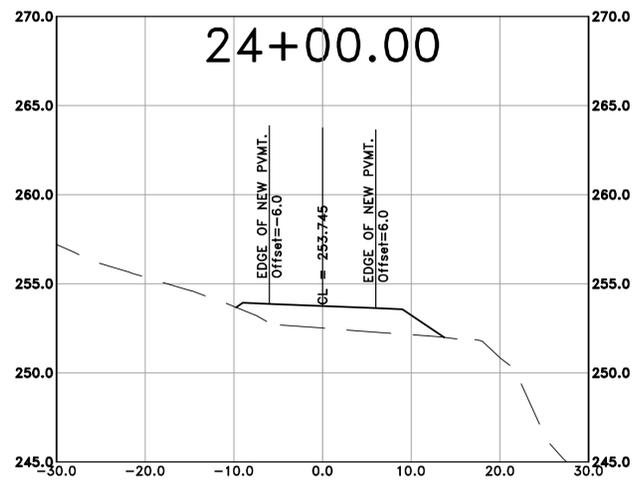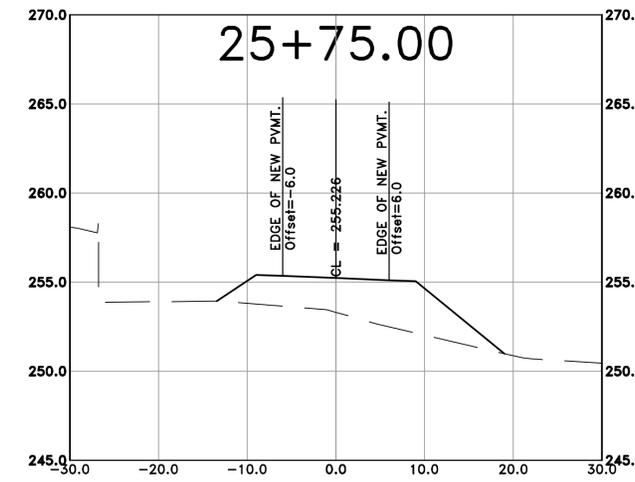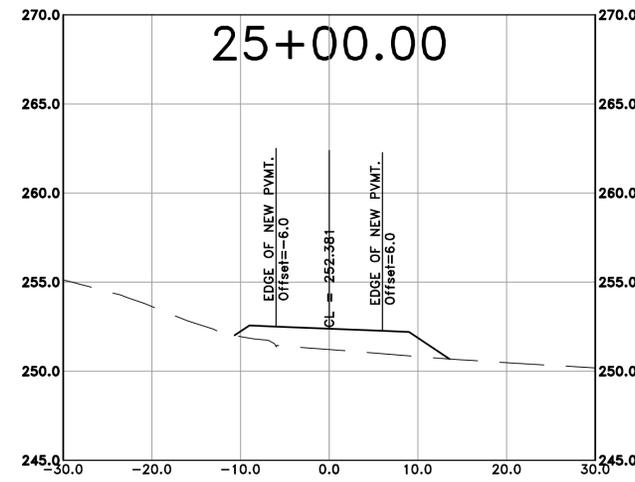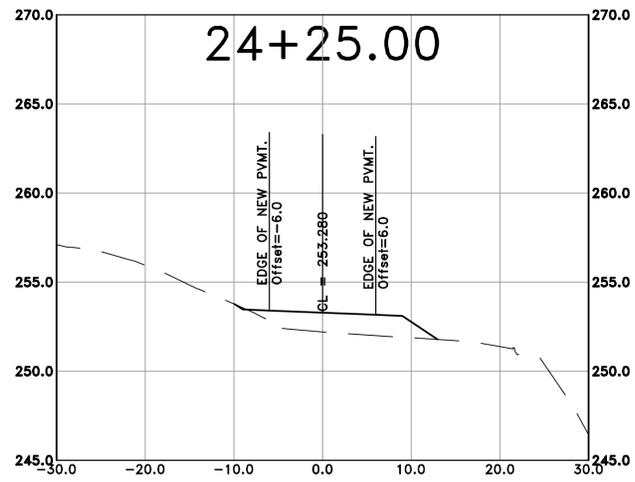

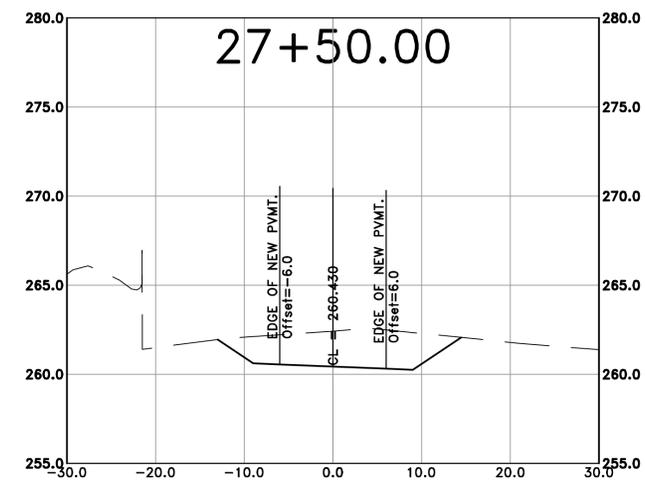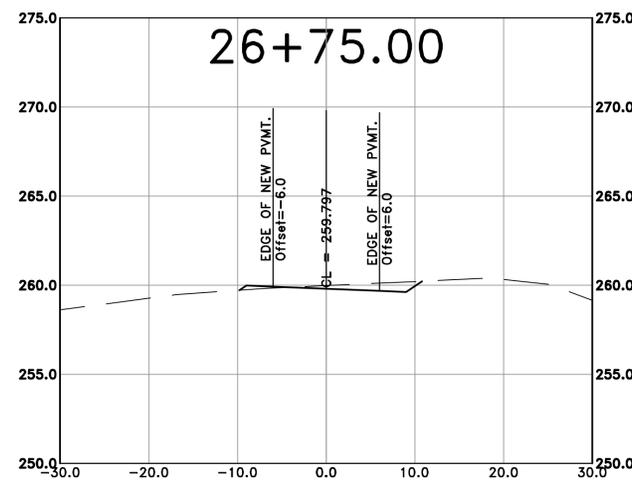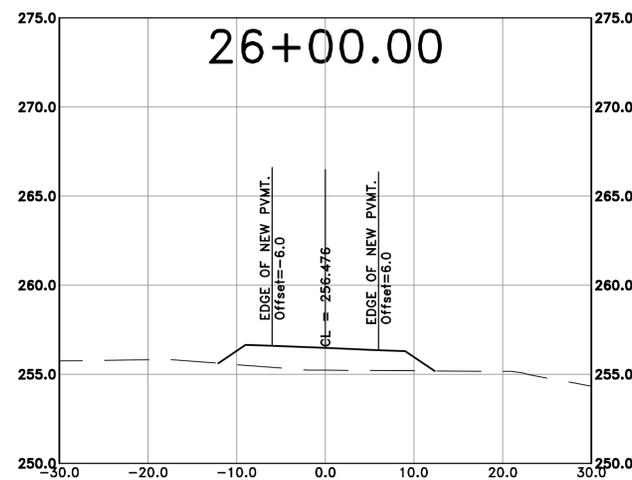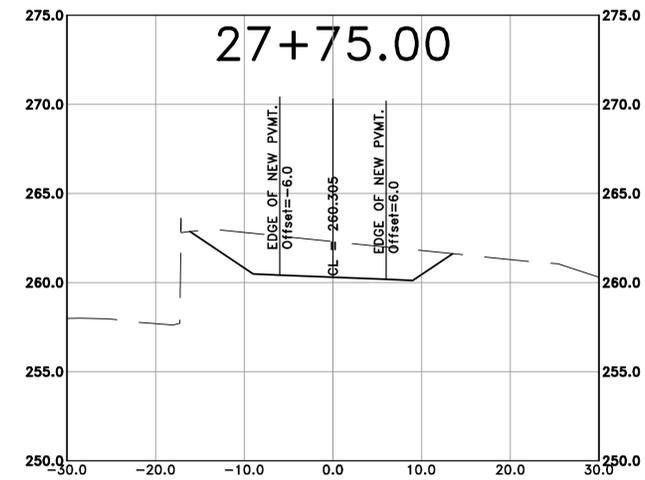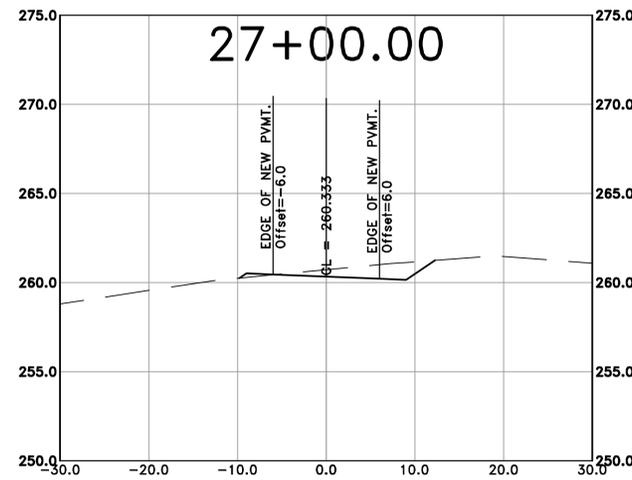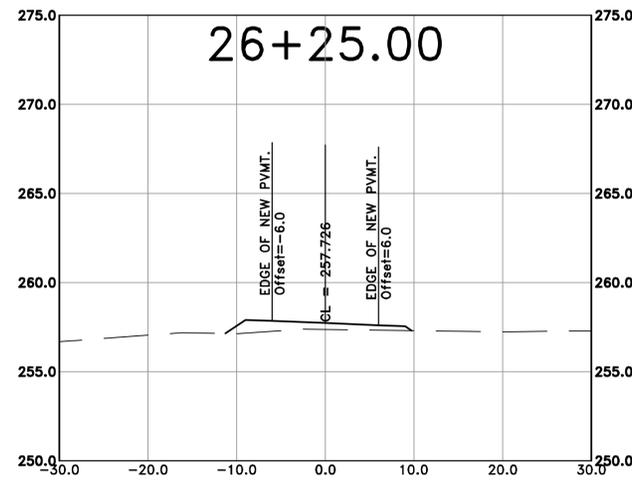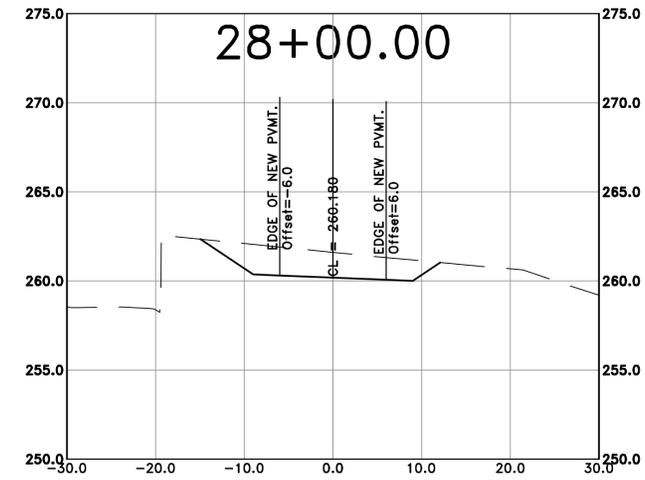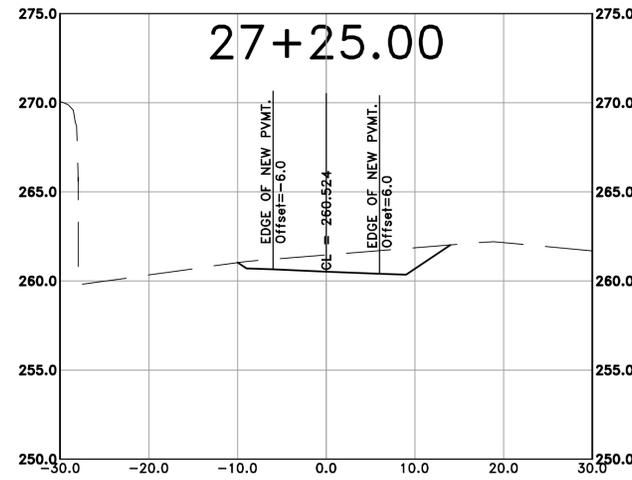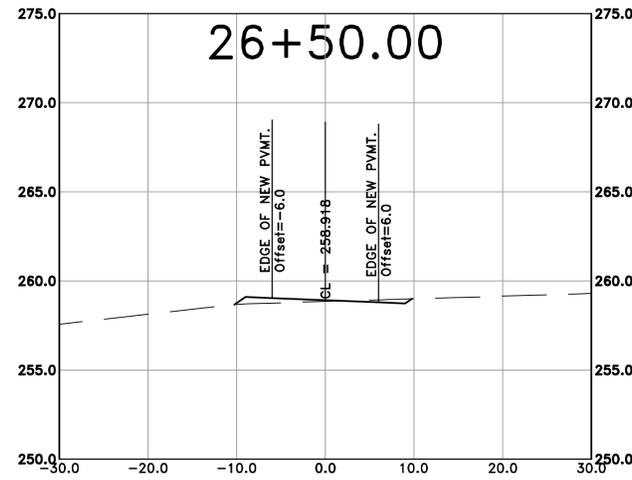

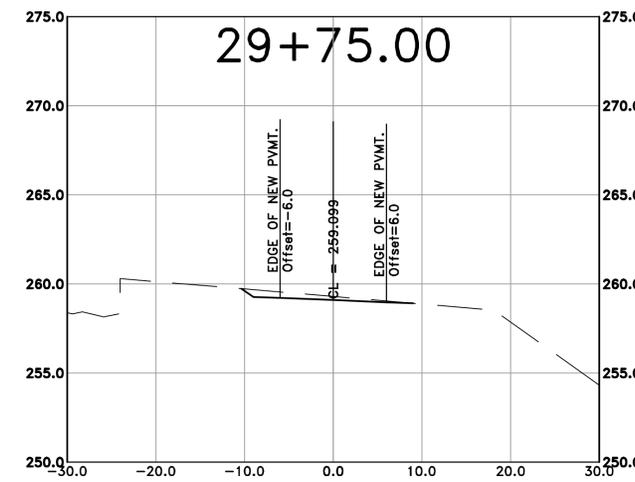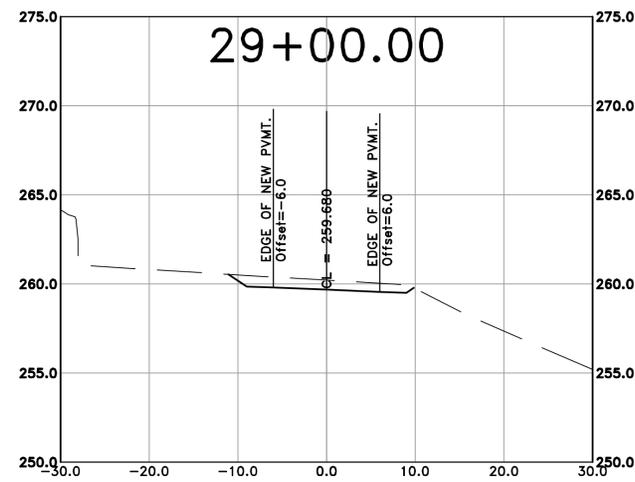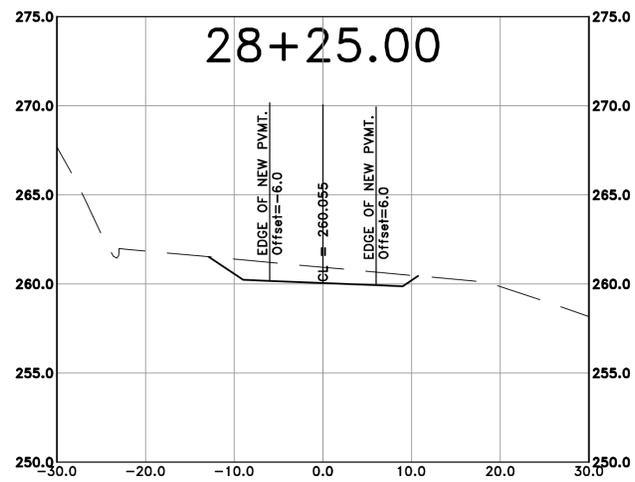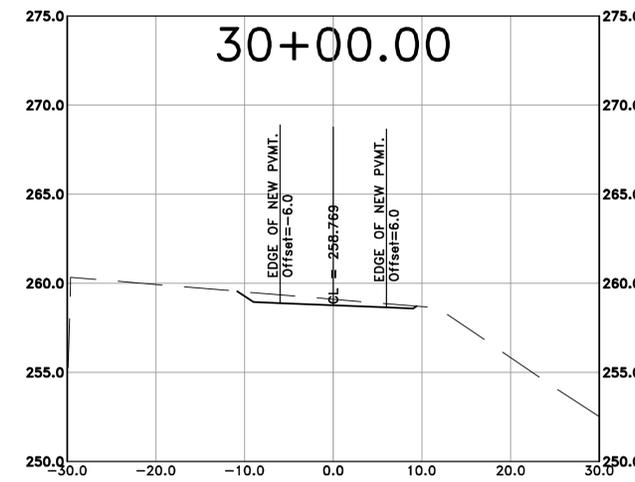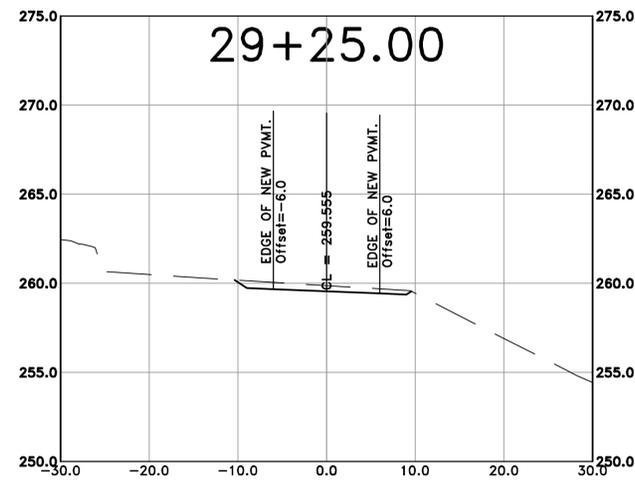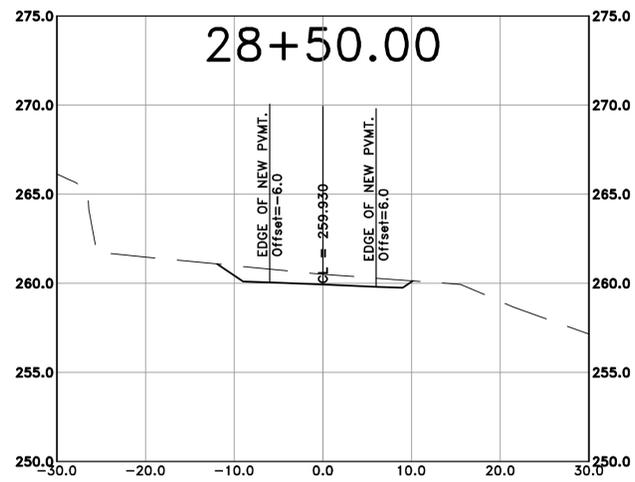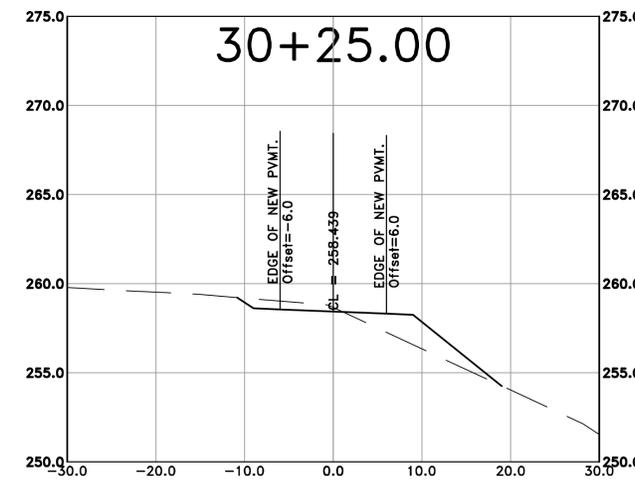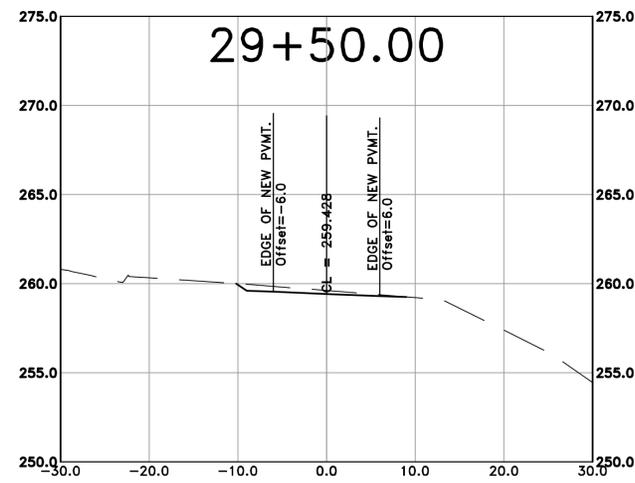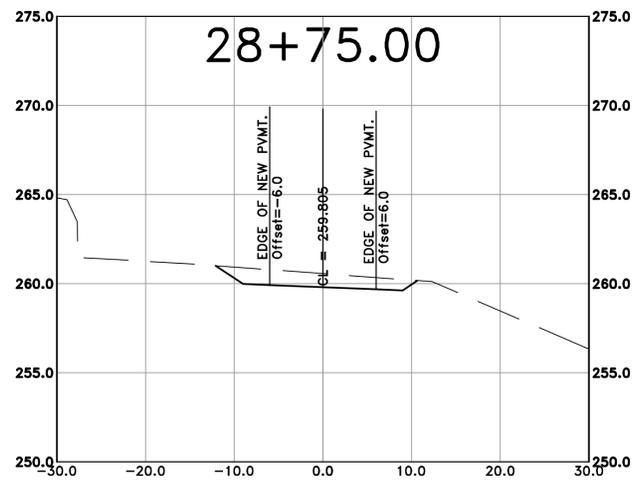

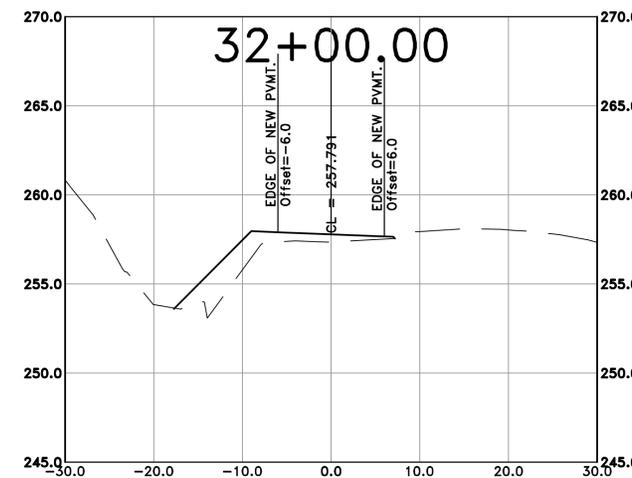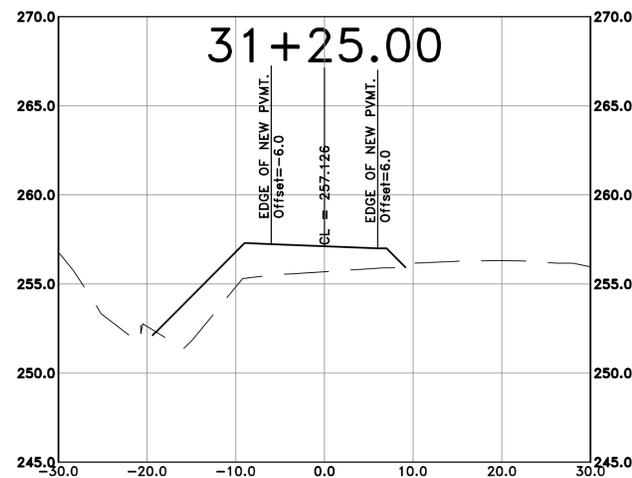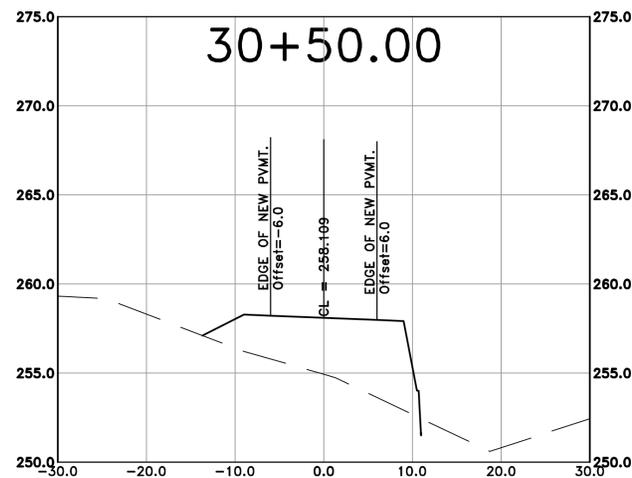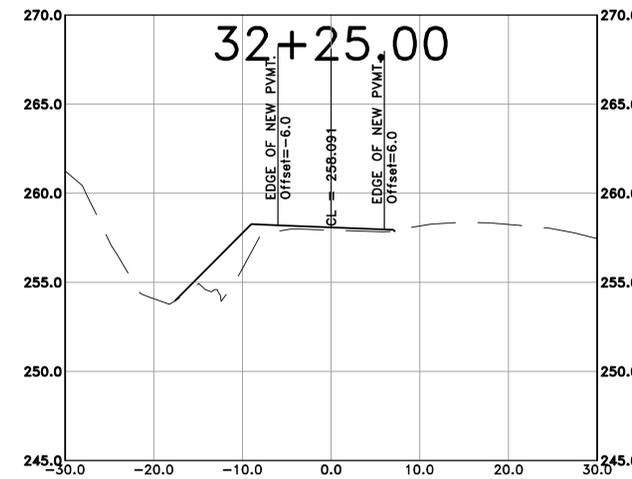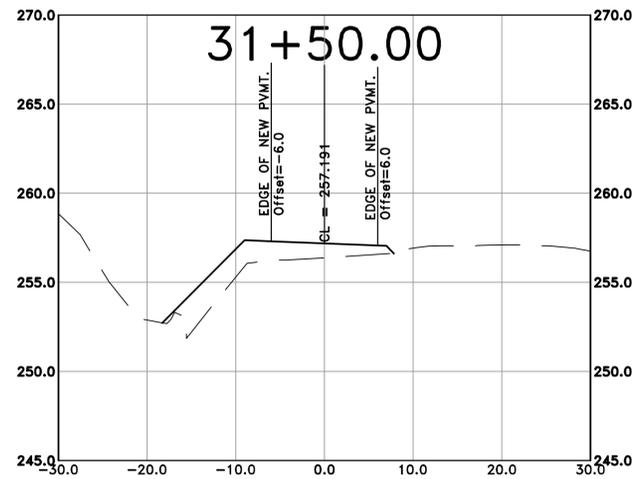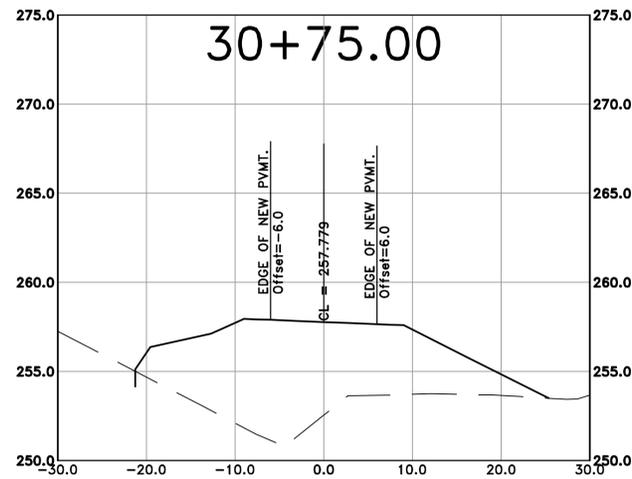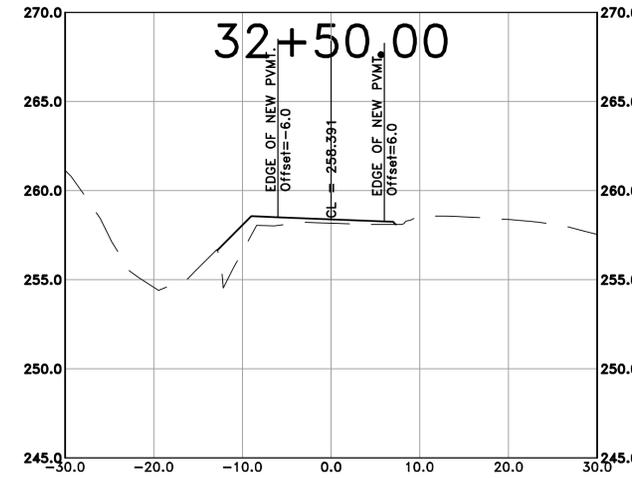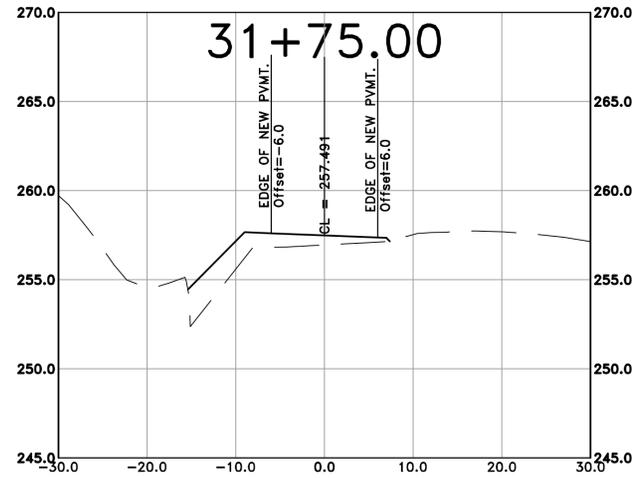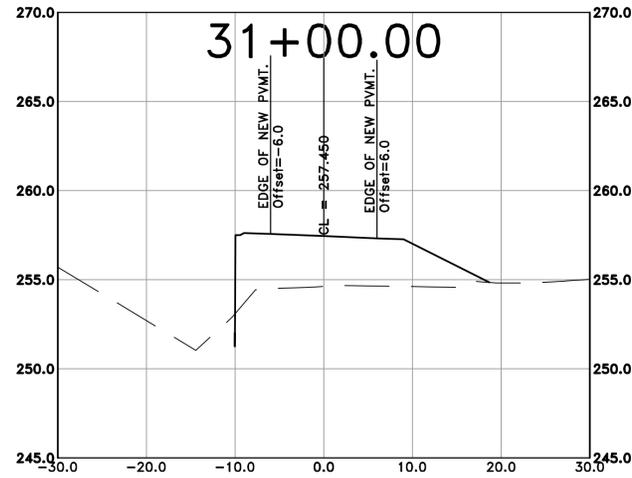

CITY OF LITTLE ROCK, ARKANSAS
ROSE CREEK TRAIL
CROSS SECTION SHEET 10

DEPARTMENT OF PUBLIC WORKS
CIVIL ENGINEERING
701 W. MARKHAM
LITTLE ROCK, ARKANSAS 72201



DRAWN BY
AS
DESIGNED
LC
CHECKED
JM
DATE
11-20-2025
SCALE
H: 1"=20'
V: 1"=40'
PROJECT NO.
23805201


SHEET NO.
C55

90% SUBMITTAL










REVISIONS	DATE

CITY OF LITTLE ROCK, ARKANSAS
 ROSE CREEK TRAIL
 CROSS SECTION SHEET 11

DEPARTMENT OF PUBLIC WORKS
 CIVIL ENGINEERING
 701 W. MARKHAM
 LITTLE ROCK, ARKANSAS 72201

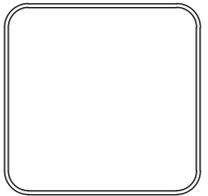DRAWN BY
 AS
 DESIGNED
 LC
 CHECKED
 JM
 DATE
 11-20-2025
 SCALE
 H: 1"=20'
 V: 1"=5'
 PROJECT NO.
 23805201
 SHEET NO.
 C56

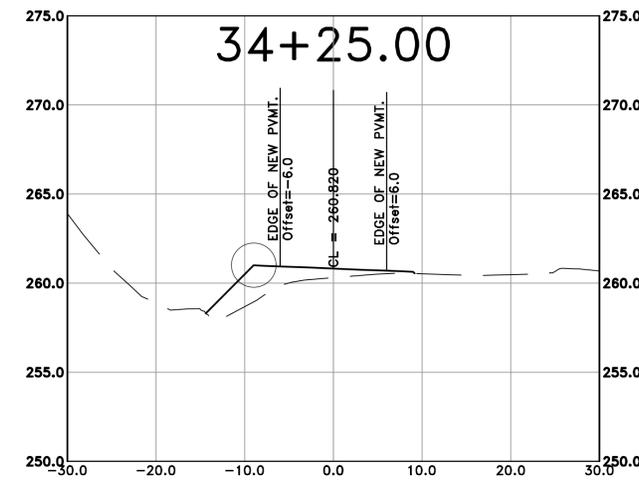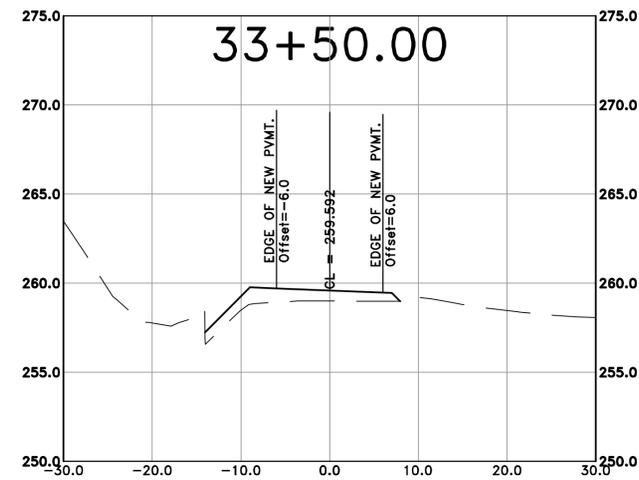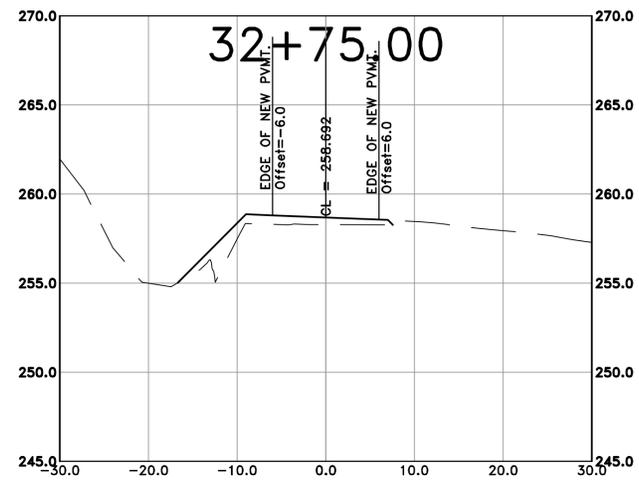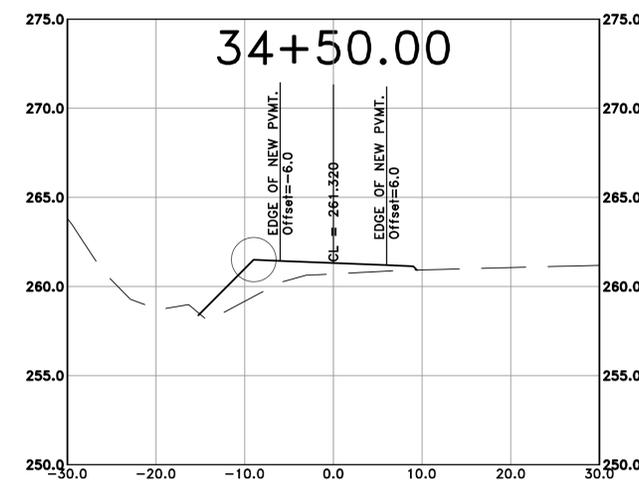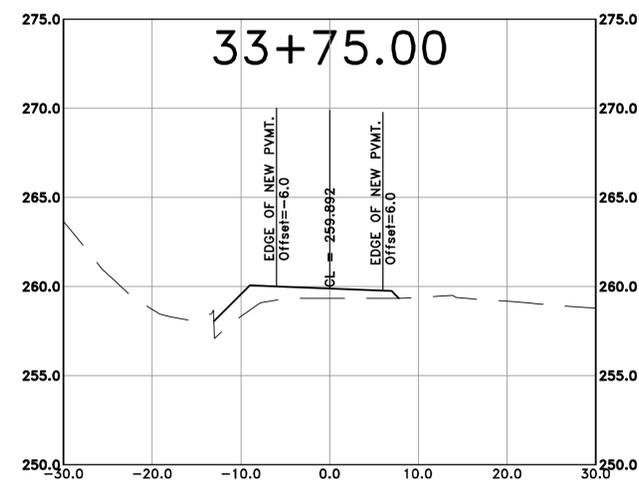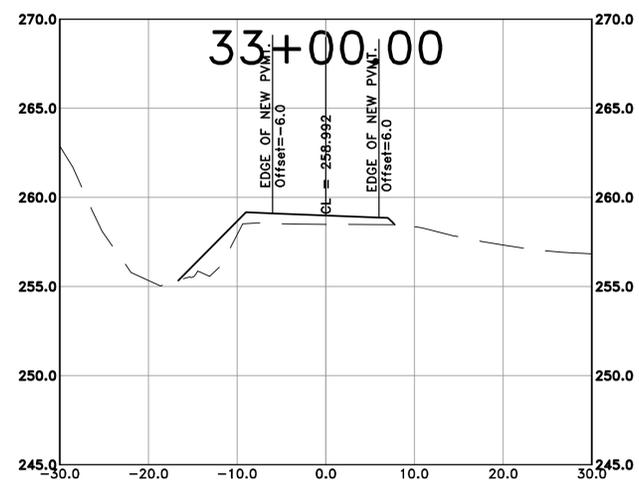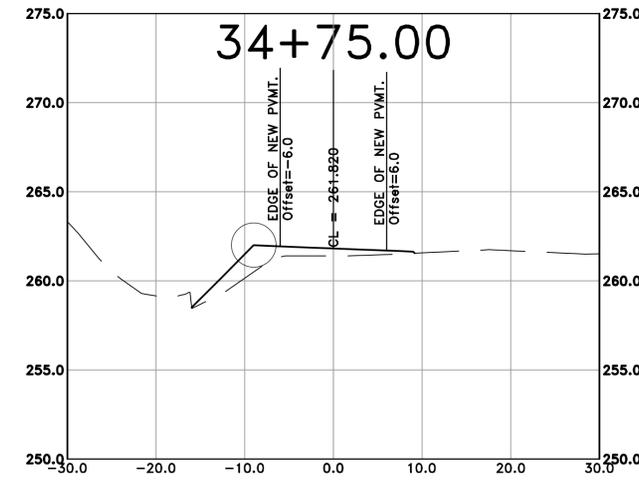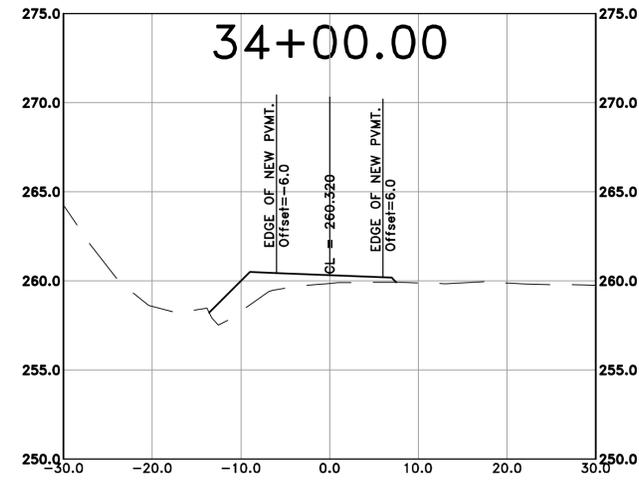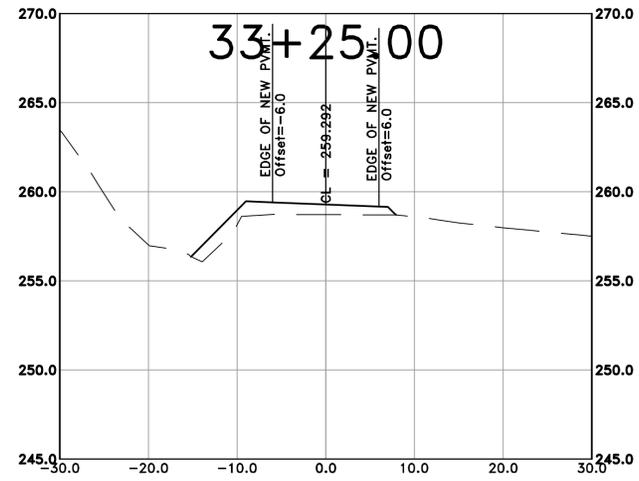

90% SUBMITTAL










REVISIONS	DATE










CITY OF LITTLE ROCK, ARKANSAS
 ROSE CREEK TRAIL
 CROSS SECTION SHEET 12

DEPARTMENT OF PUBLIC WORKS
 CIVIL ENGINEERING
 701 W. MARKHAM
 LITTLE ROCK, ARKANSAS 72201



DRAWN BY
 AS
 DESIGNED
 LC
 CHECKED
 JM
 DATE
 11-20-2025
 SCALE
 H: 1"=20'
 V: 1"=5'
 PROJECT NO.
 23805201
 SHEET NO.
 C57

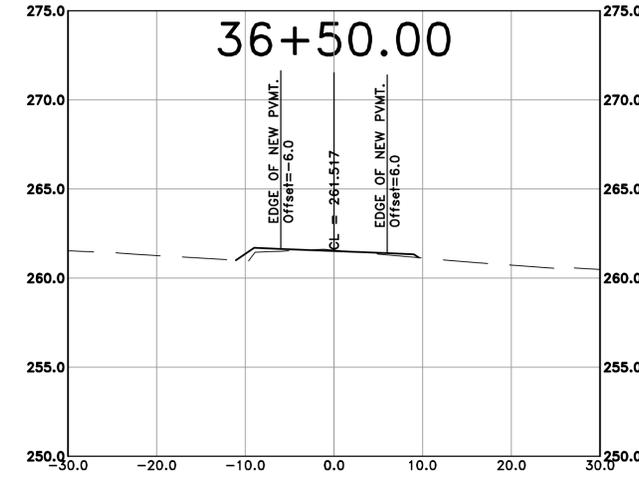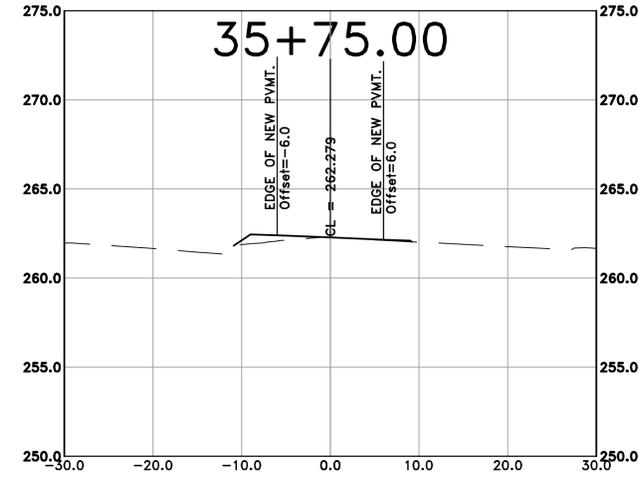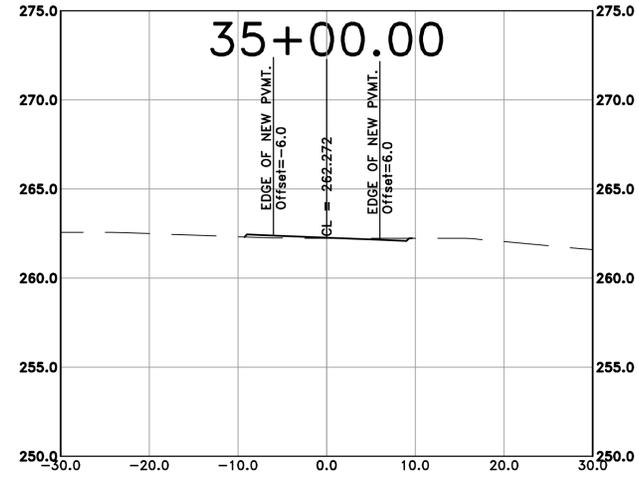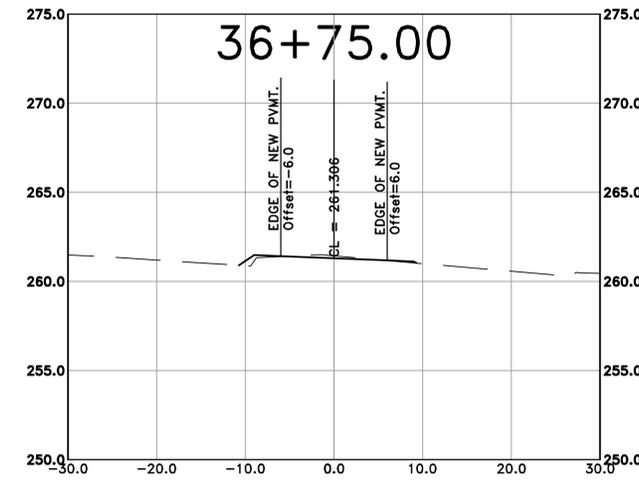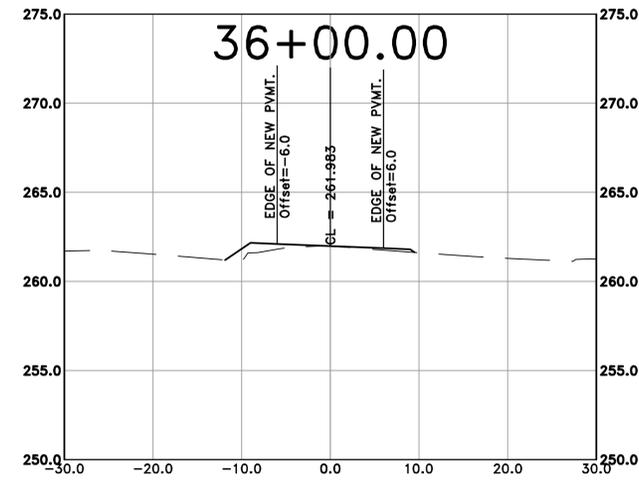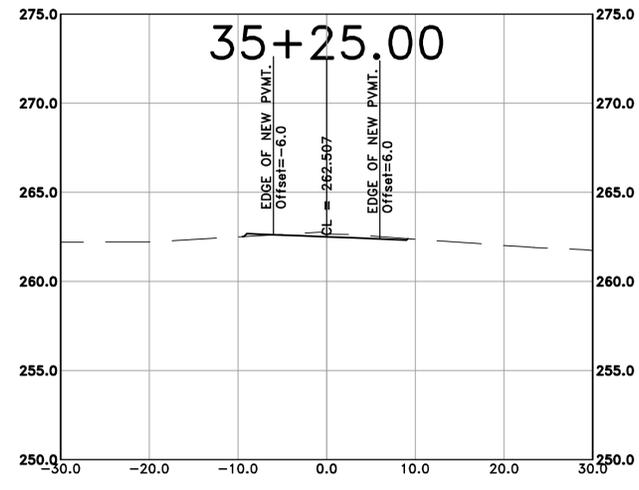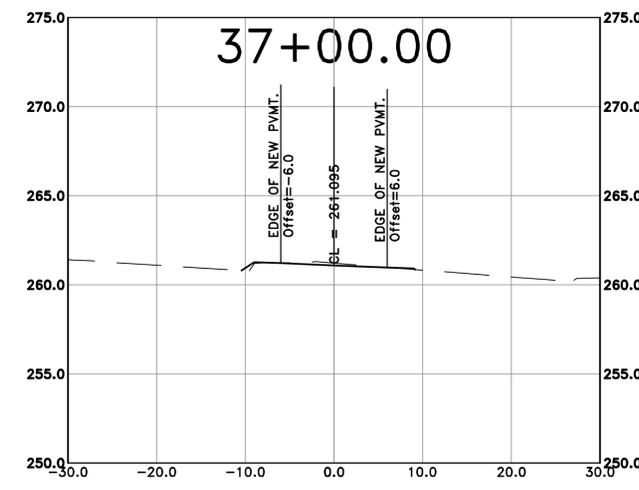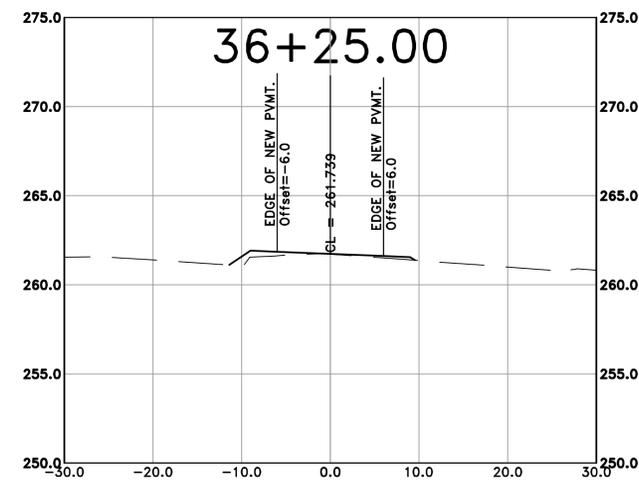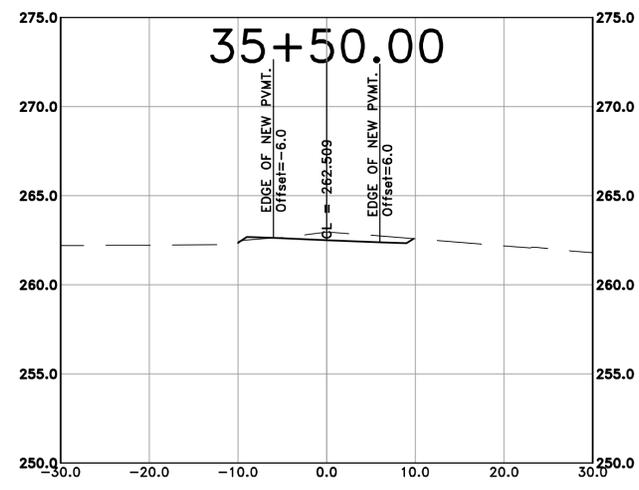

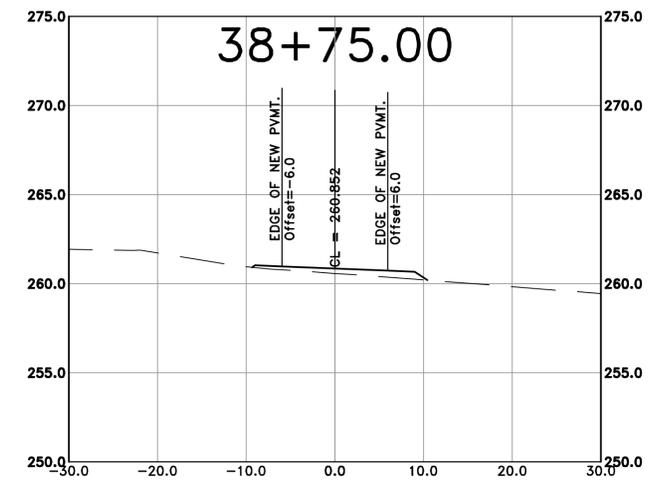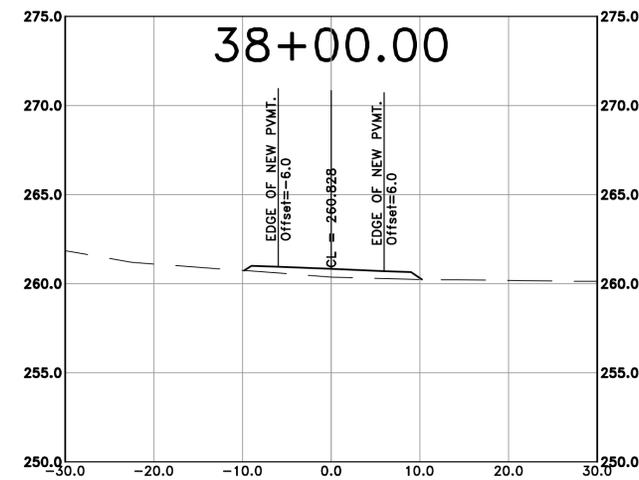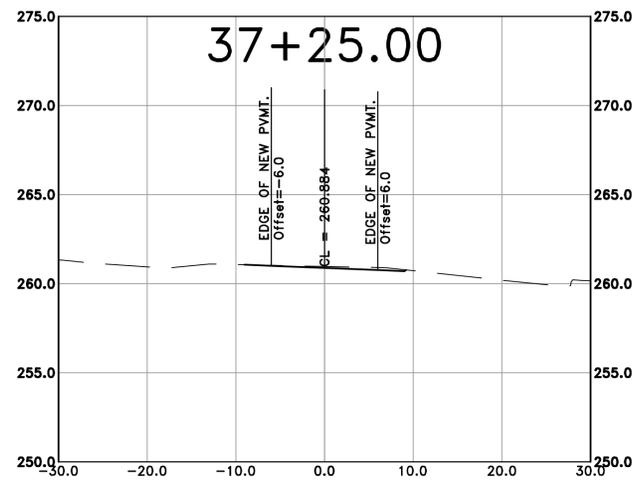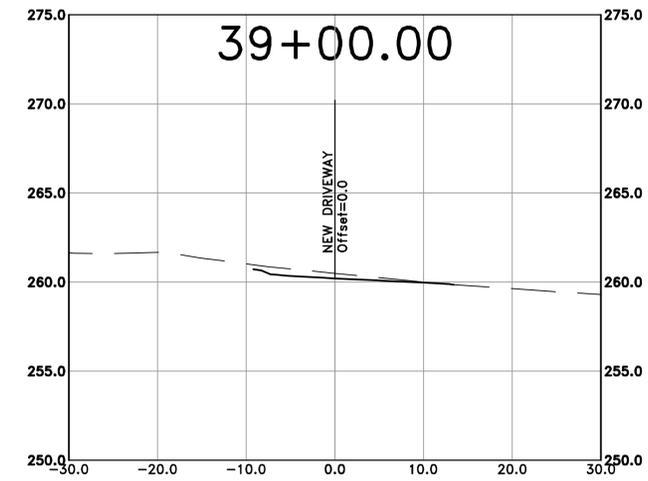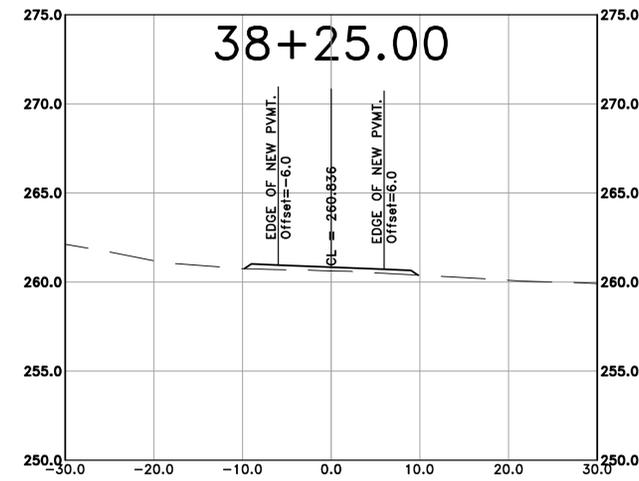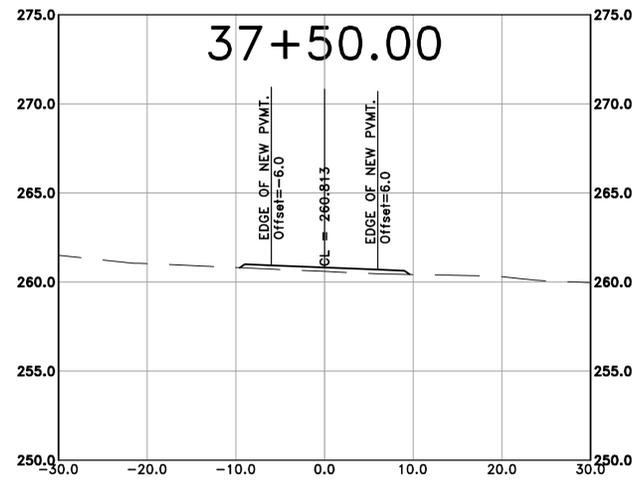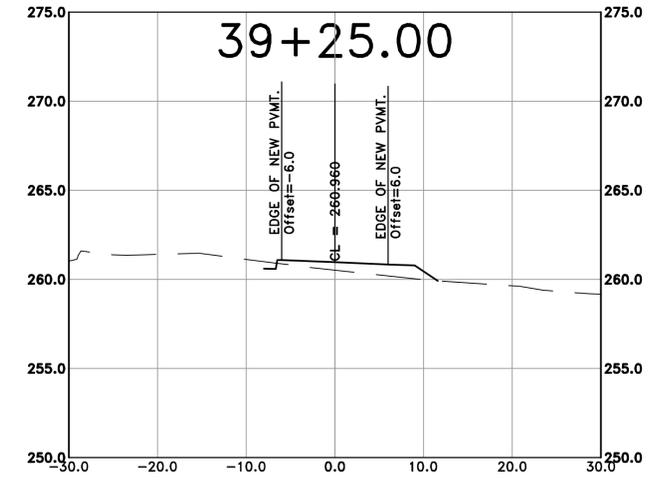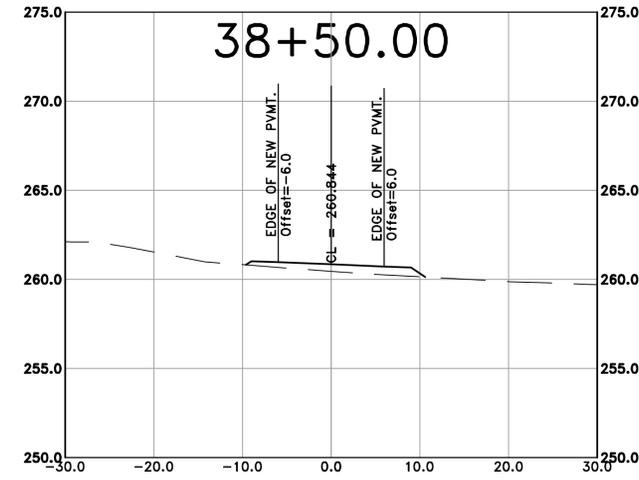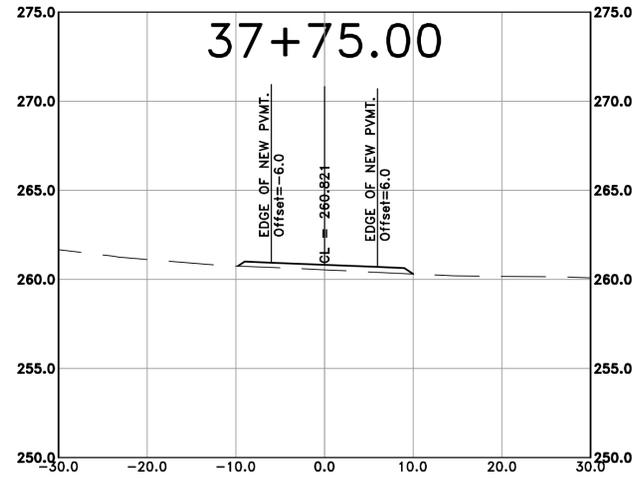

CITY OF LITTLE ROCK, ARKANSAS
ROSE CREEK TRAIL
CROSS SECTION SHEET 13

DEPARTMENT OF PUBLIC WORKS
CIVIL ENGINEERING
701 W. MARKHAM
LITTLE ROCK, ARKANSAS 72201



DRAWN BY AS
DESIGNED LC
CHECKED JM
DATE 11-20-2025
SCALE H: 1"=20' V: 1"=5'
PROJECT NO. 23805201

SHEET NO. C58

REVISIONS	DATE

CITY OF LITTLE ROCK, ARKANSAS
ROSE CREEK TRAIL
CROSS SECTION SHEET 14

DEPARTMENT OF PUBLIC WORKS
CIVIL ENGINEERING
701 W. MARKHAM
LITTLE ROCK, ARKANSAS 72201



DRAWN BY

AS

DESIGNED

LC

CHECKED

JM

DATE

11-20-2025

SCALE

H: 1" = 10'










V: 1" = 5'








PROJECT NO.

23805201

SHEET NO.

C59

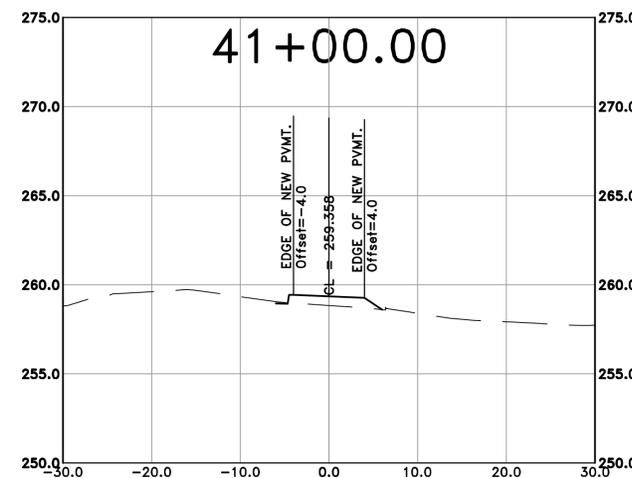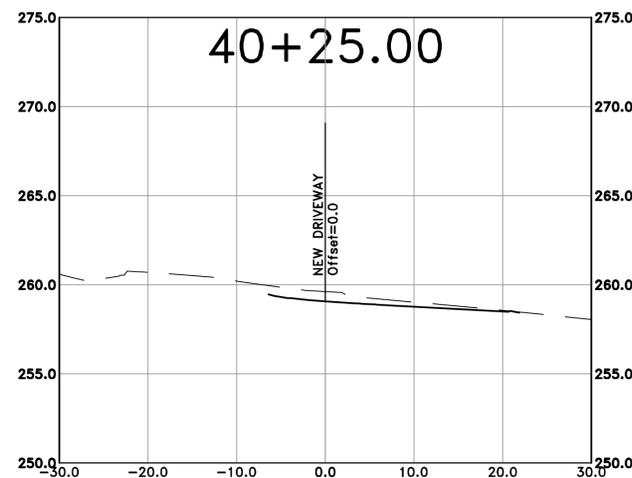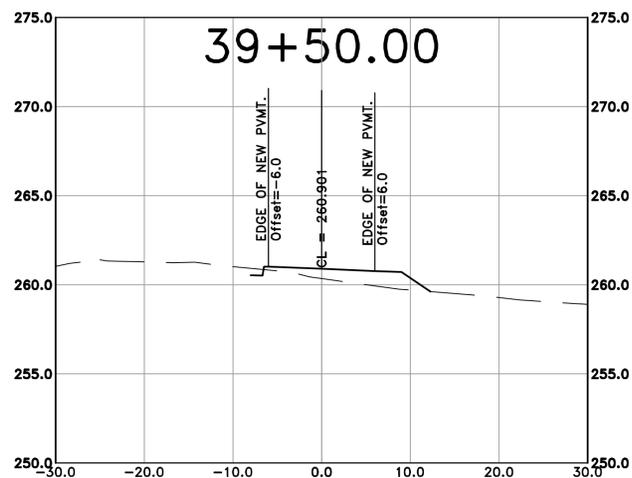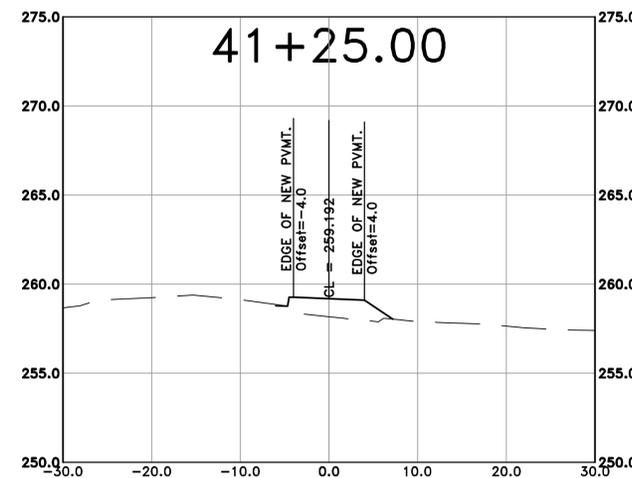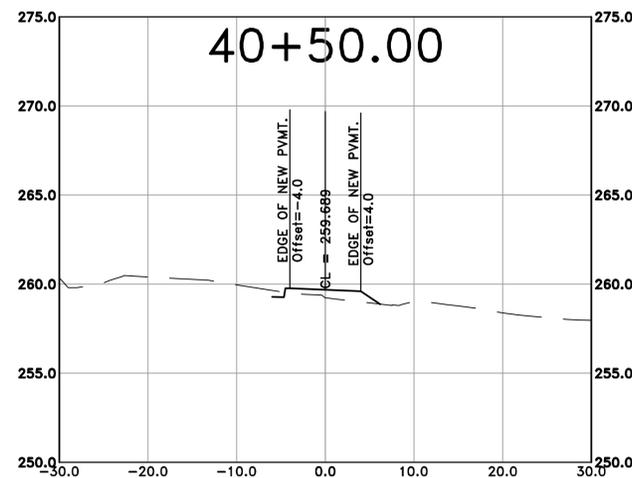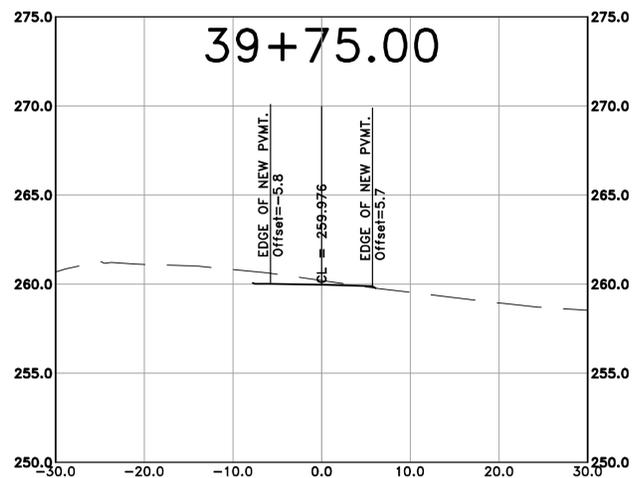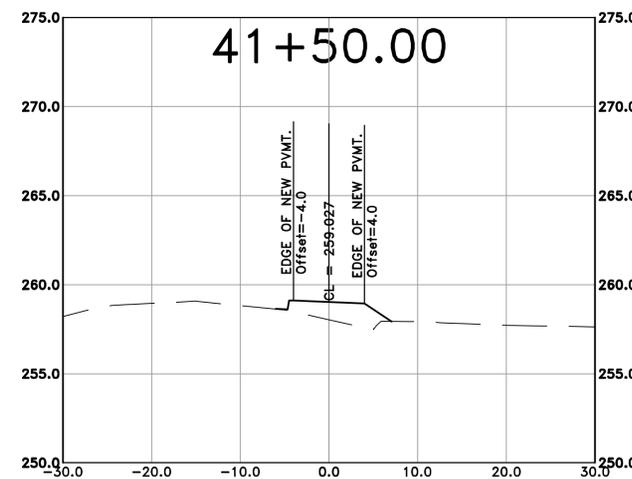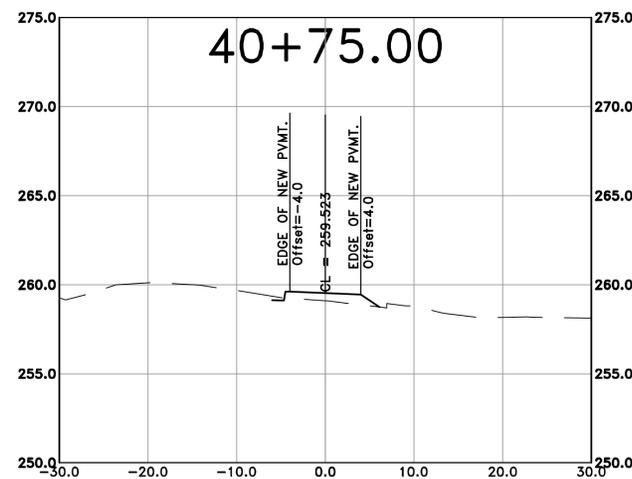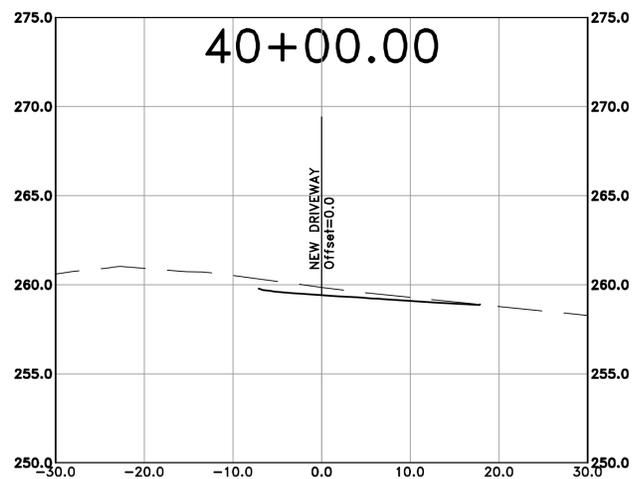

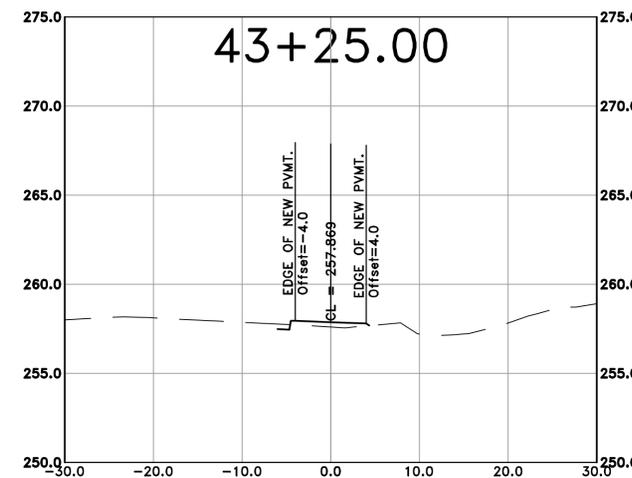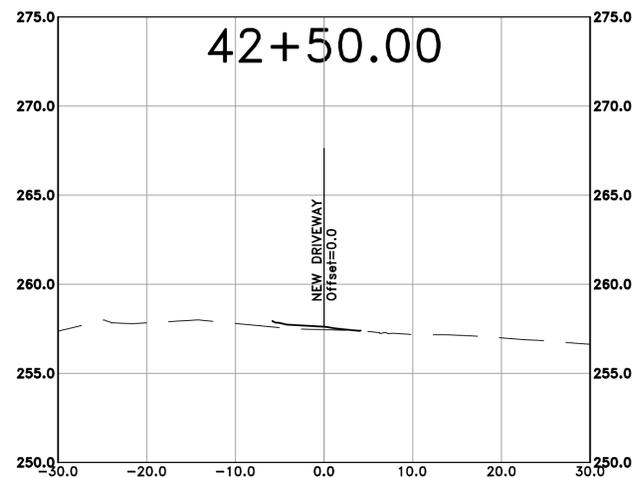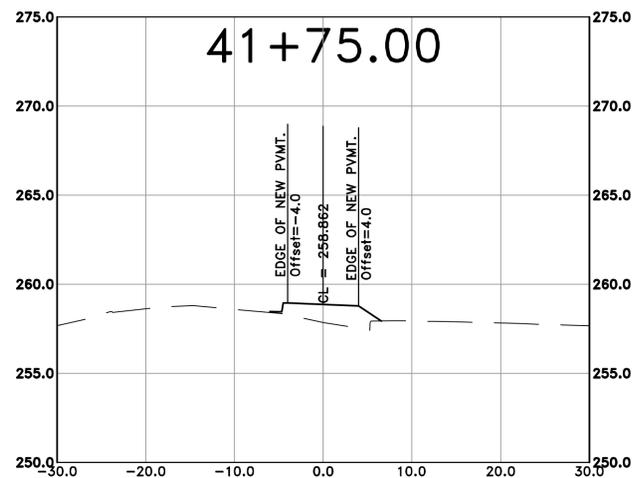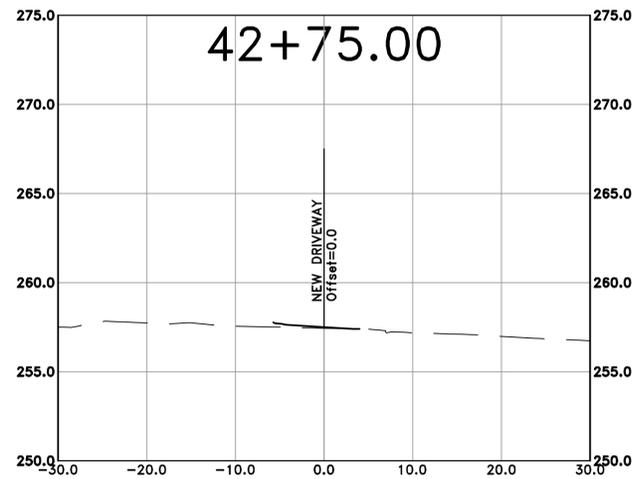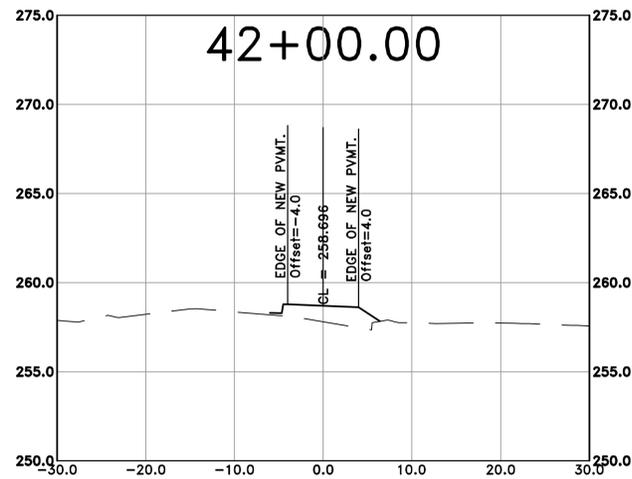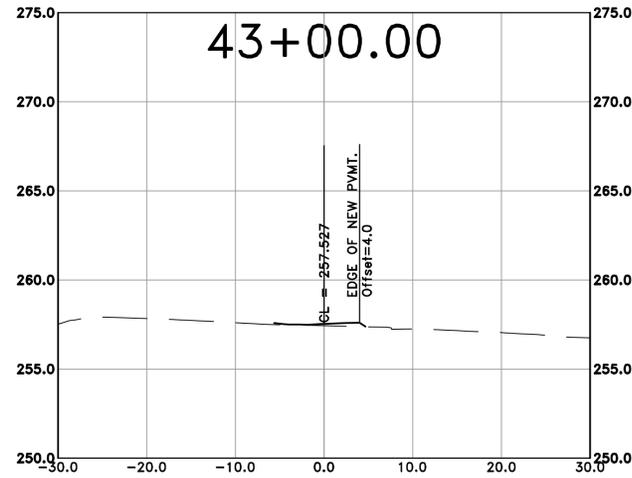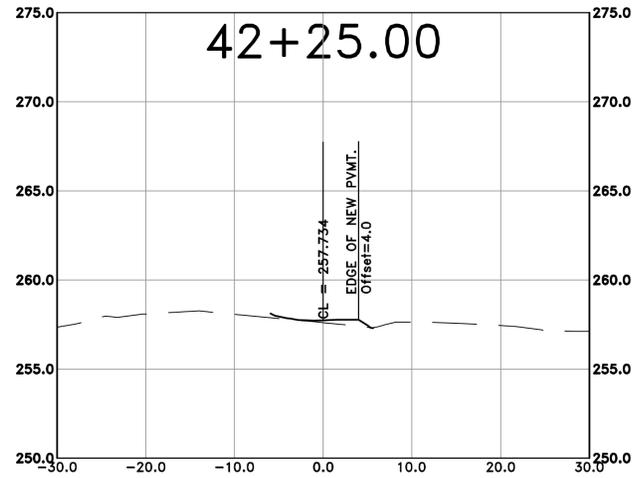

CITY OF LITTLE ROCK, ARKANSAS
ROSE CREEK TRAIL
CROSS SECTION SHEET 15

DEPARTMENT OF PUBLIC WORKS
CIVIL ENGINEERING
701 W. MARKHAM
LITTLE ROCK, ARKANSAS 72201



DRAWN BY
AS
DESIGNED
LC
CHECKED
JM
DATE
11-20-2025
SCALE
H: 1"=20'
V: 1"=5'
PROJECT NO.
23805201

SHEET NO.
C60